



Front Elevation

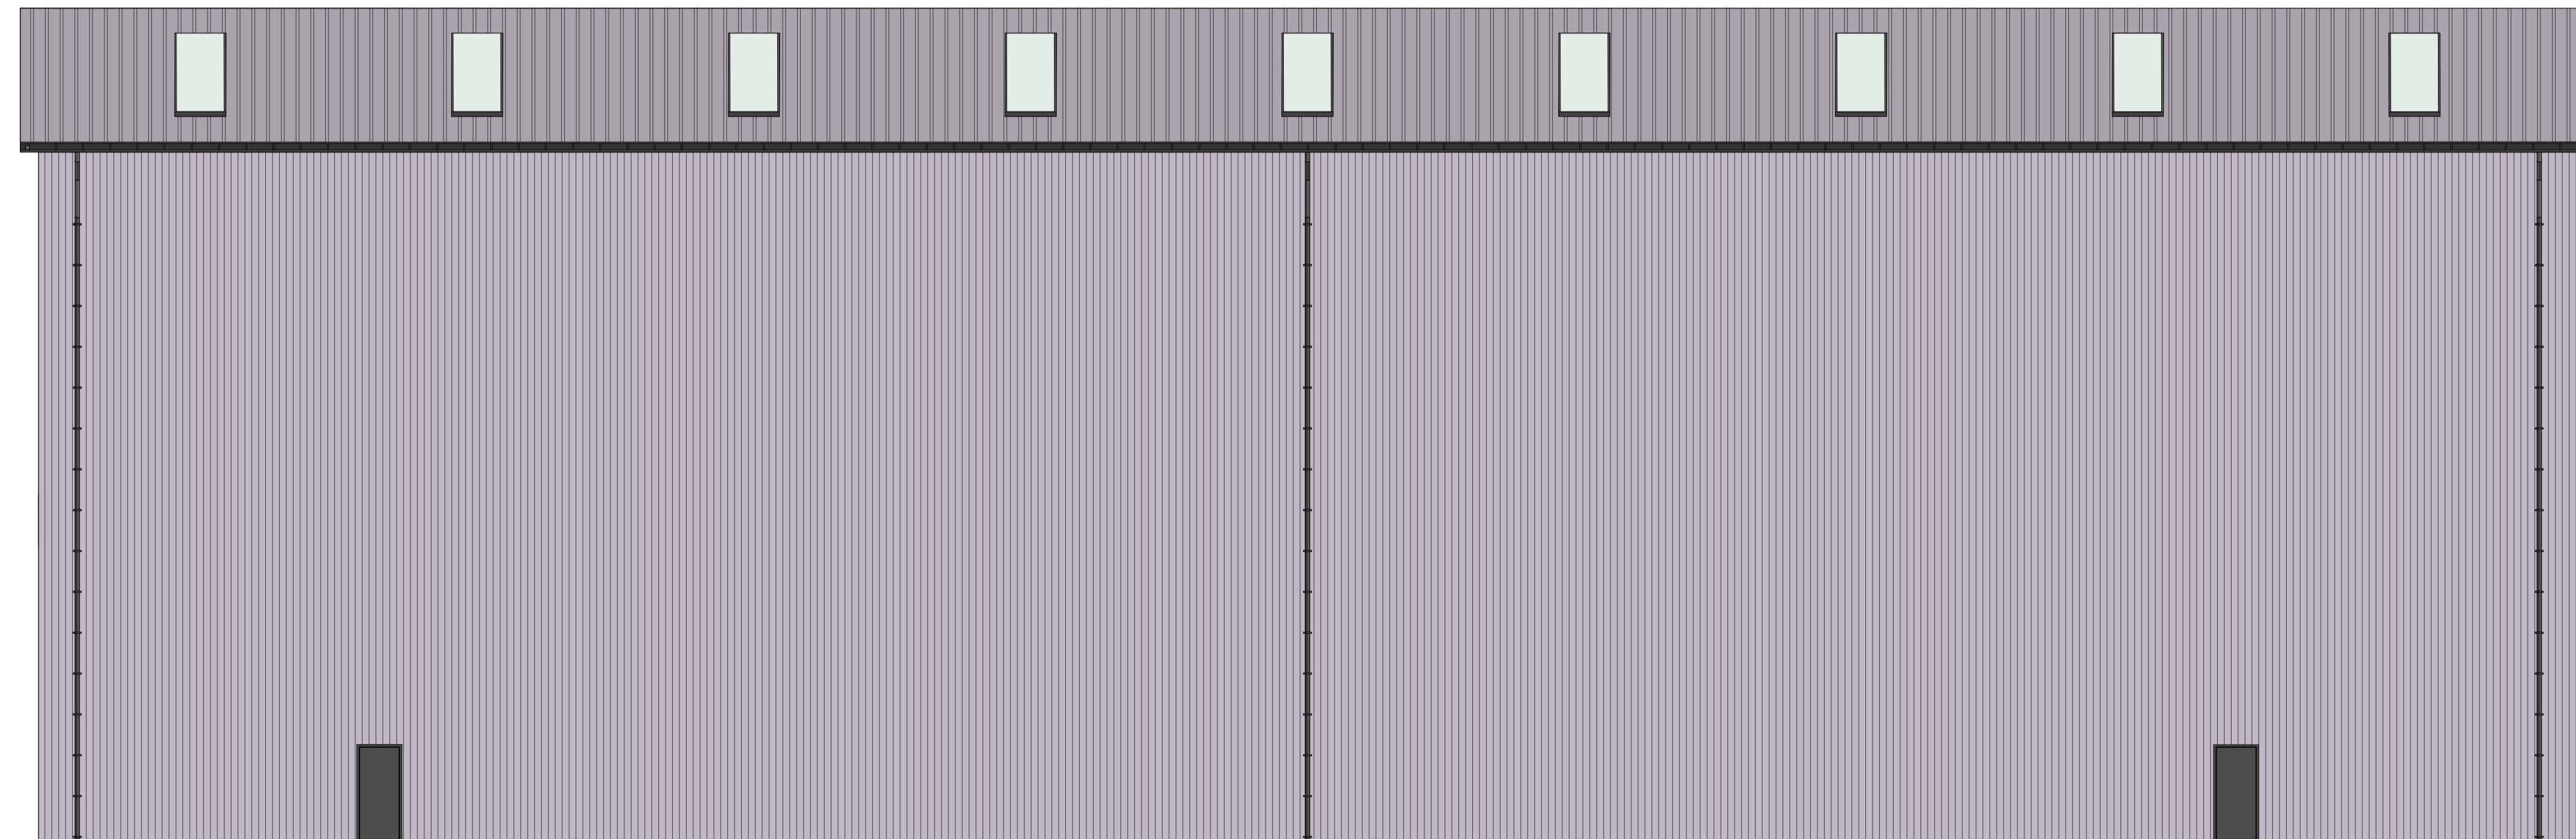

Rear Elevation

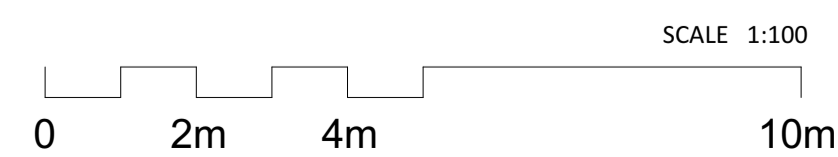

Rev. Date. Description.
 Dimensions are not to be scaled from this drawing.
 All dimensions and sizes to be verified on site.
 This drawing is subject to copyright and
 is not to be reproduced in part or whole without approval from
 LBCdesign.

LBC Design
 Architectural Services
 15 School Lane,
 Skelmersdale,
 Lancashire,
 WN88EH
 t: 01695 717299
 m: 07734 387384
 e: lukecoving11@gmail.com

Job.
**Proposed New Warehouse
 Blaguegate Works, Stanley Way,
 Skelmersdale.**

Title.
Proposed Front and Rear Elevations

Client.
J B Rawcliffe & Sons Ltd

Scale @ A1.
1:100

Drawn. LC	Checked. -	Date. 12/23
--------------	---------------	----------------

Job No. 2023-1070	Dwg. No. G02	Rev.
----------------------	-----------------	------