




Proposed Front Elevation
Scale 1:100



Proposed Side Elevation
Scale 1:100



Proposed Side Elevation
Scale 1:100

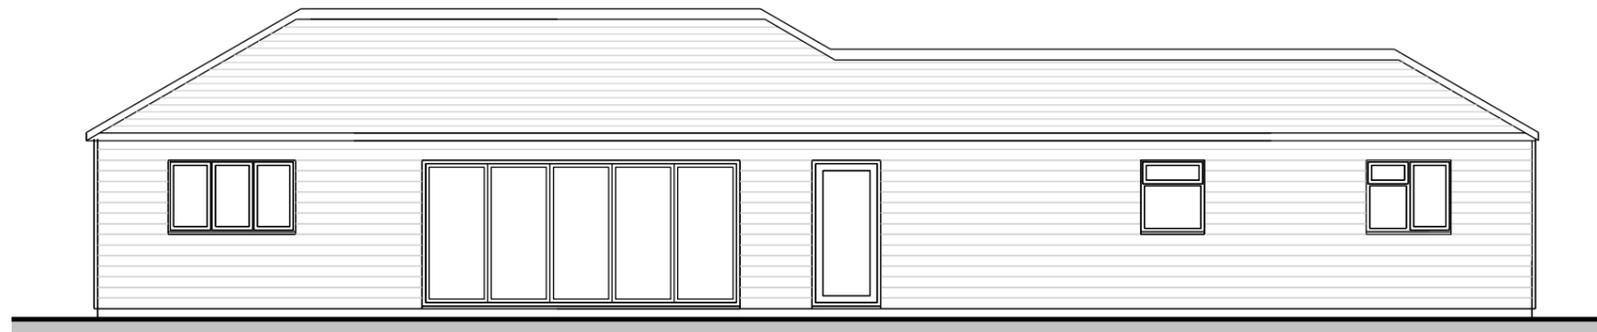

Proposed Rear Elevation
Scale 1:100



Client Mr Ould	Title Replacement of Stable to Create Holiday Let Proposed Elevations	Drawn By	Size A3	Date 03/05/23
		Drawing Number JBD/TN12/6PW/083		Rev A
Title Great Fowle Hall Oast House, Paddock Wood, Tonbridge Kent, TN12 6PW				