




Existing Floor Plan of Existing Stable
Scale 1:100

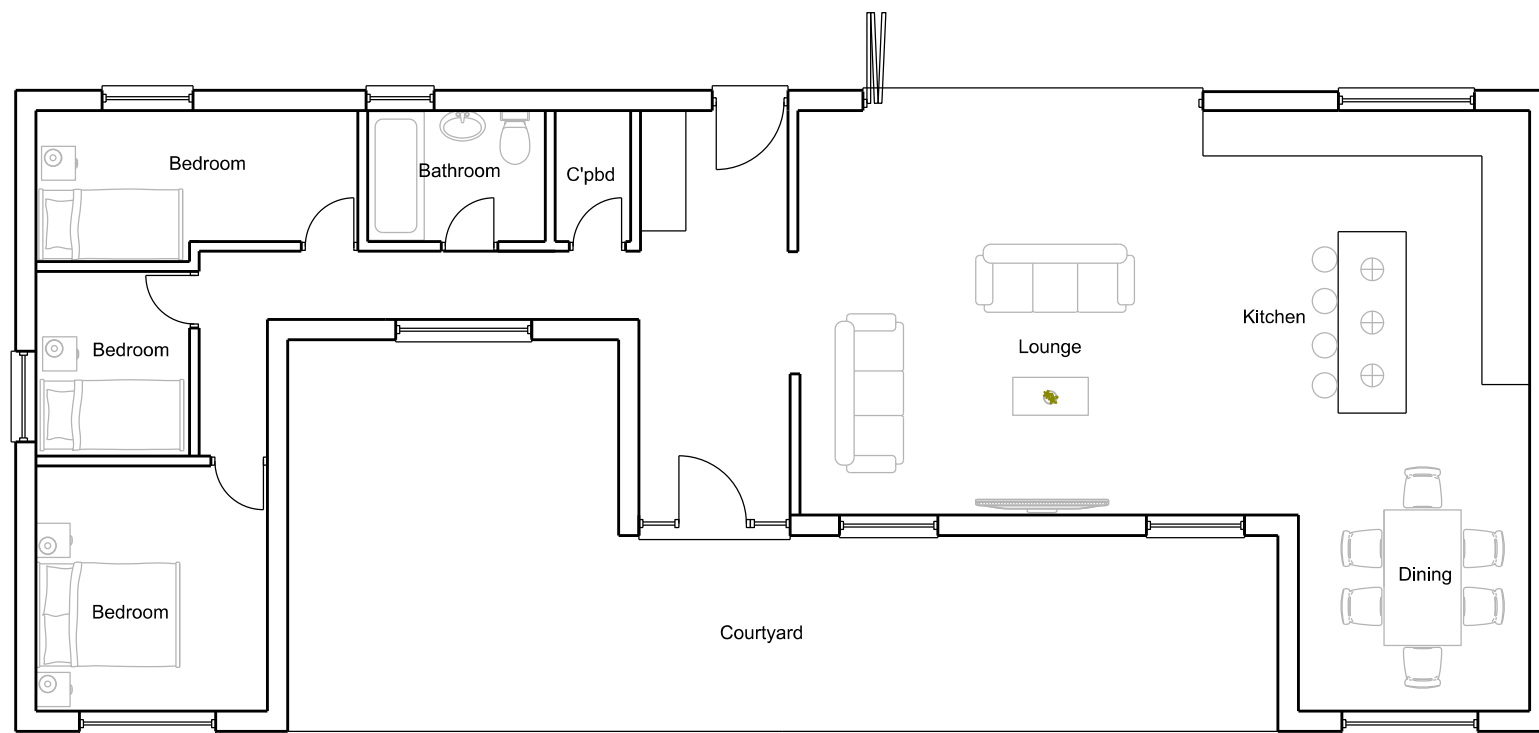

Proposed Floor Plan of Holiday Let
Scale 1:100

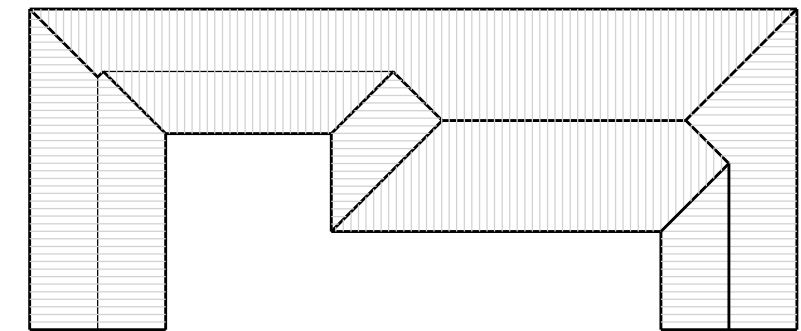

Proposed Roof Plan
Scale 1:200

 

Client Mr Ould	Title Replacement of Stable to Create Holiday Let	Drawn By	Size A3	Date 03/05/23
		Title Great Fowle Hall Oast House, Paddock Wood, Tonbridge Kent, TN12 6PW		Existing & Proposed Plans
Drawing Number JBD/TN12/6PW/081		Rev A		