




Existing Front Elevation
Scale 1:100

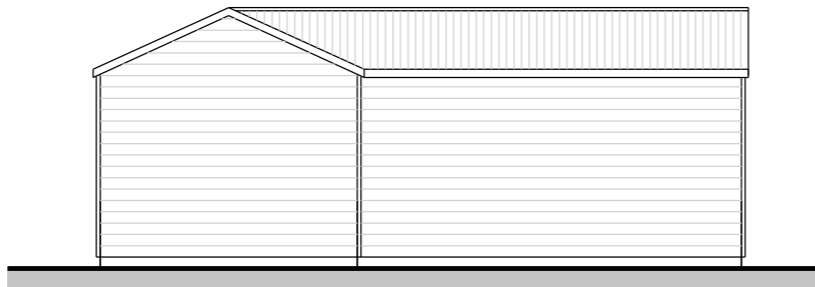


Existing Side Elevation
Scale 1:100

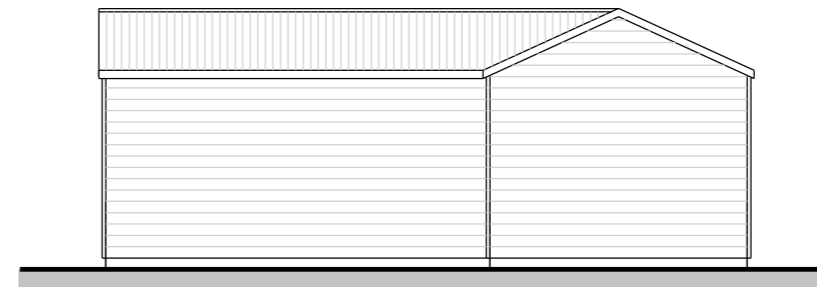

Existing Side Elevation
Scale 1:100

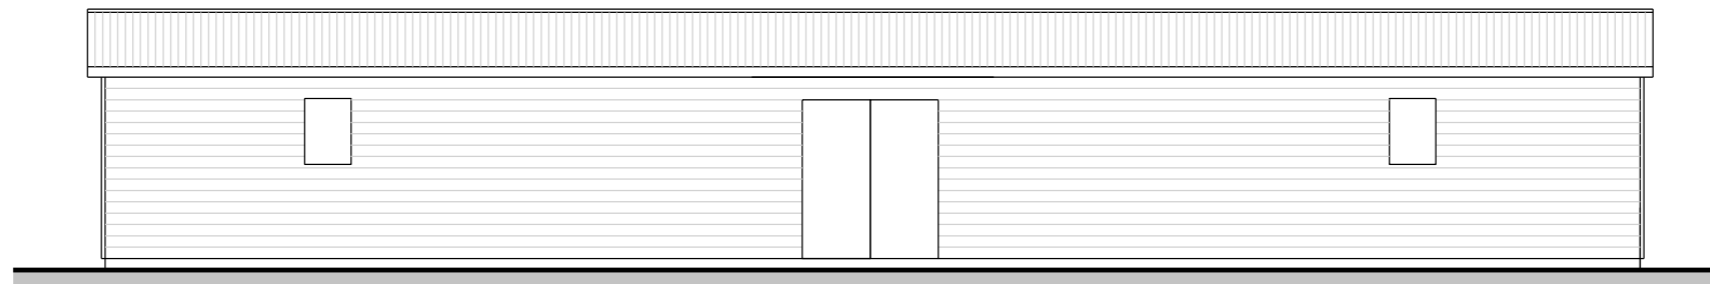

Existing Rear Elevation
Scale 1:100

 

Client Mr Ould	Title Replacement of Stable to Create Holiday Let Existing Elevations	Drawn By	Size A3	Date 03/05/23
		Drawing Number JBD/TN12/6PW/082		Rev A
Title Great Fowle Hall Oast House, Paddock Wood, Tonbridge Kent, TN12 6PW				