




PROPOSED REAR ELEVATION scale 1:50

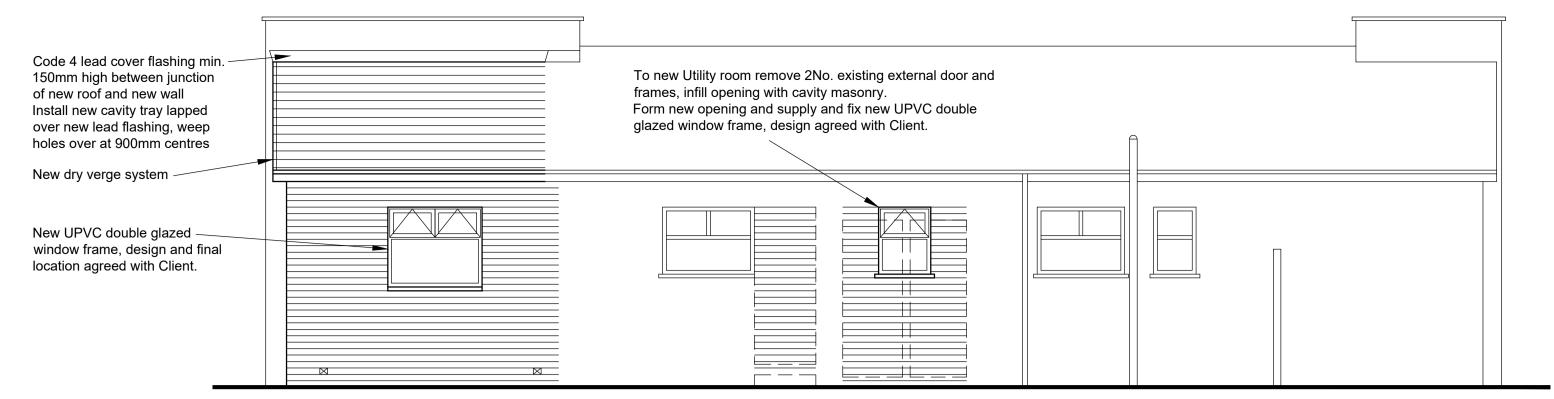

PROPOSED GABLE ELEVATION scale 1:50

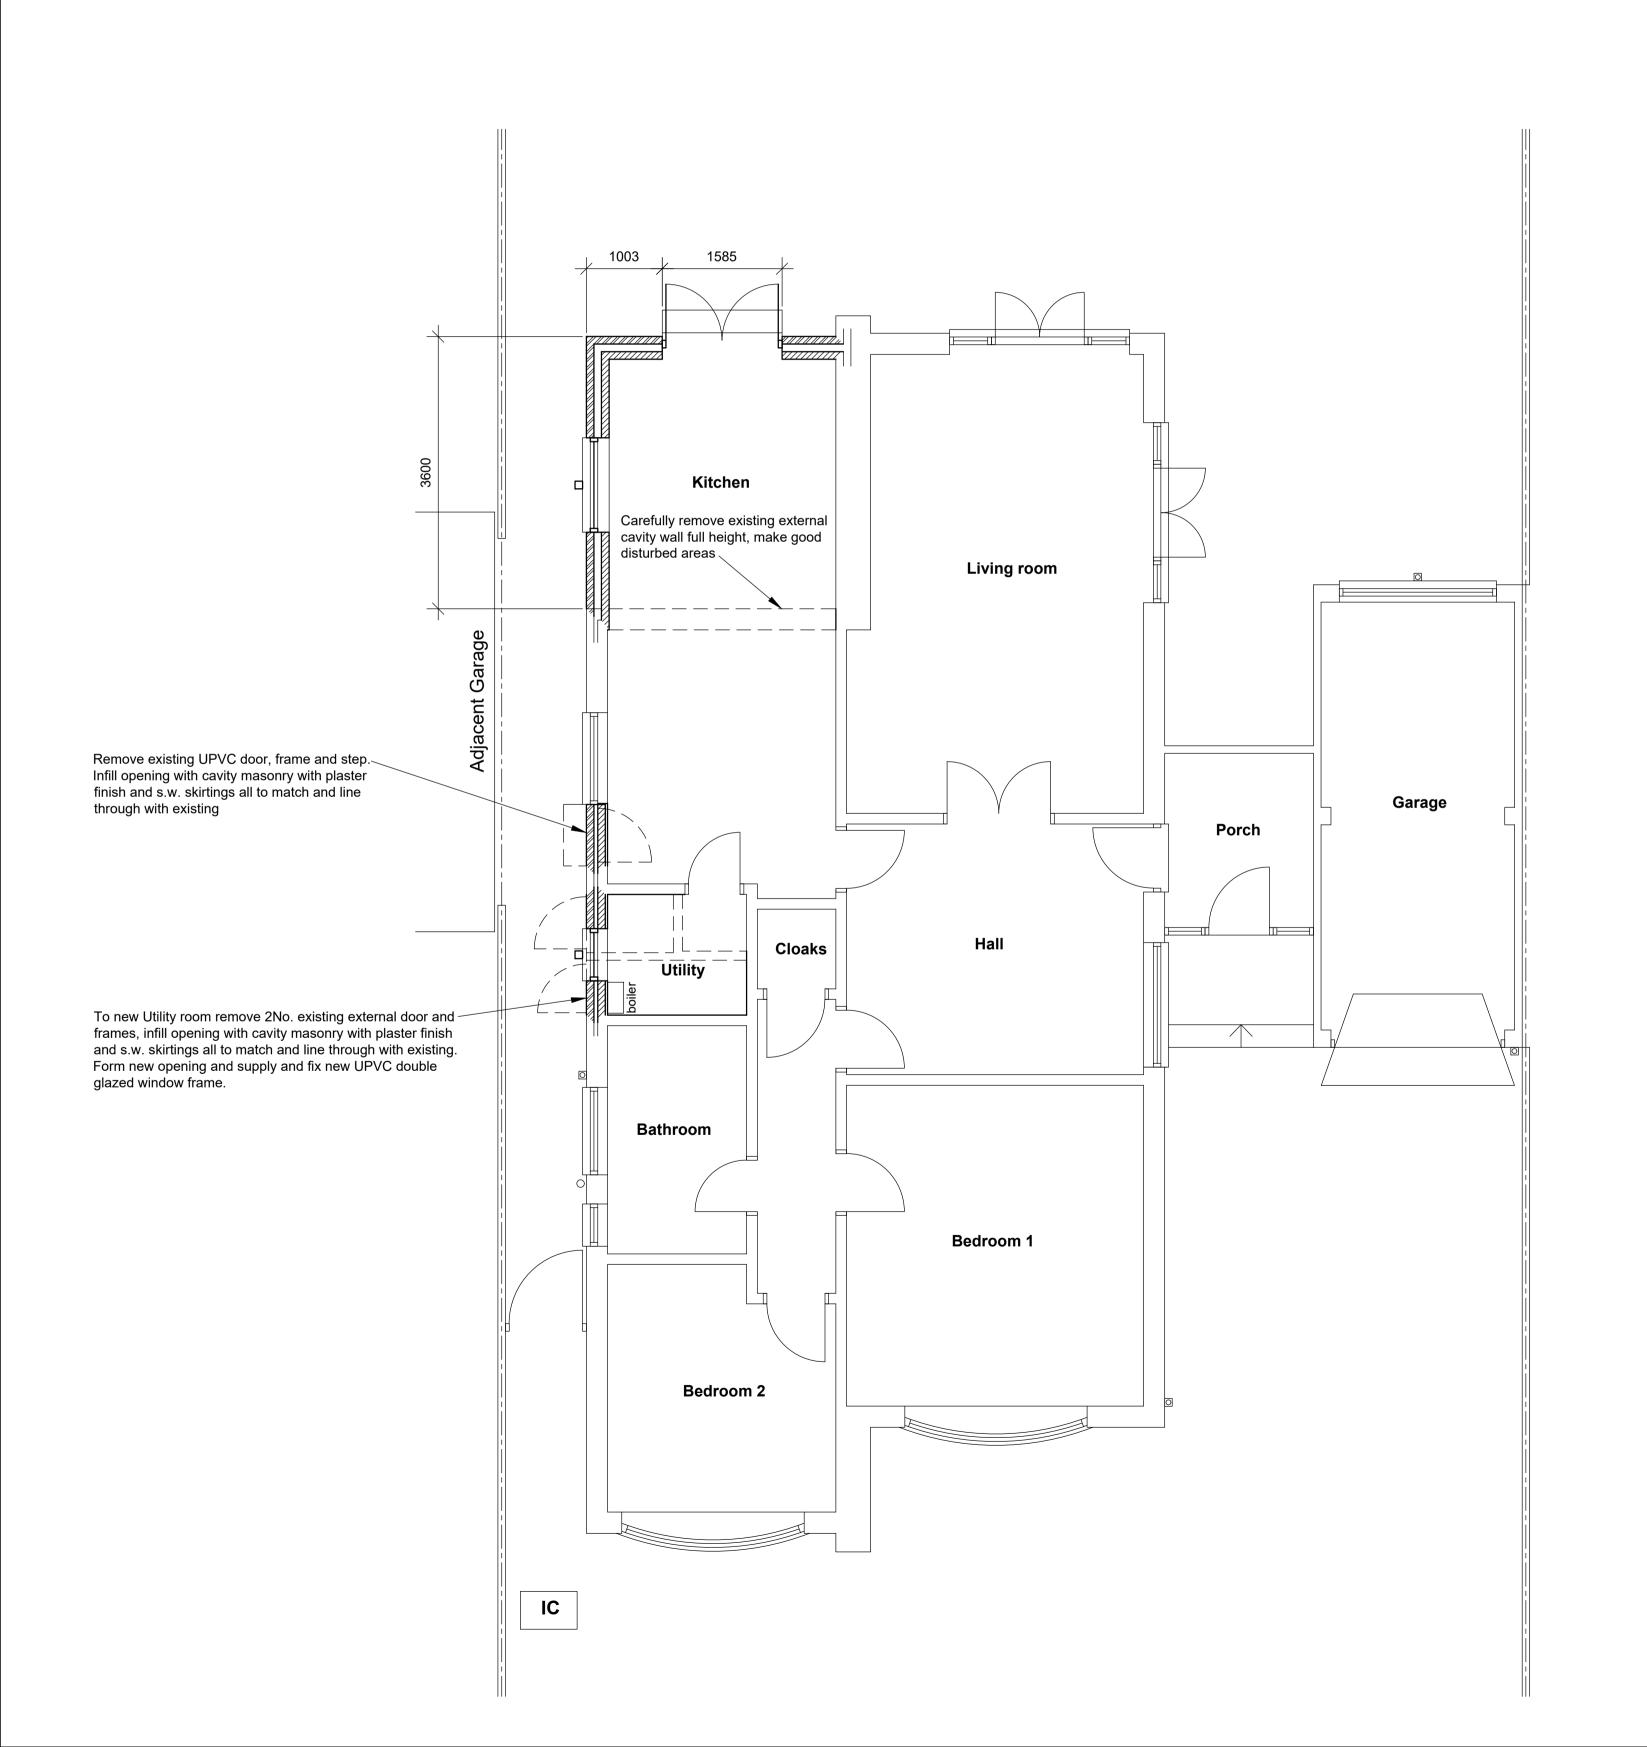

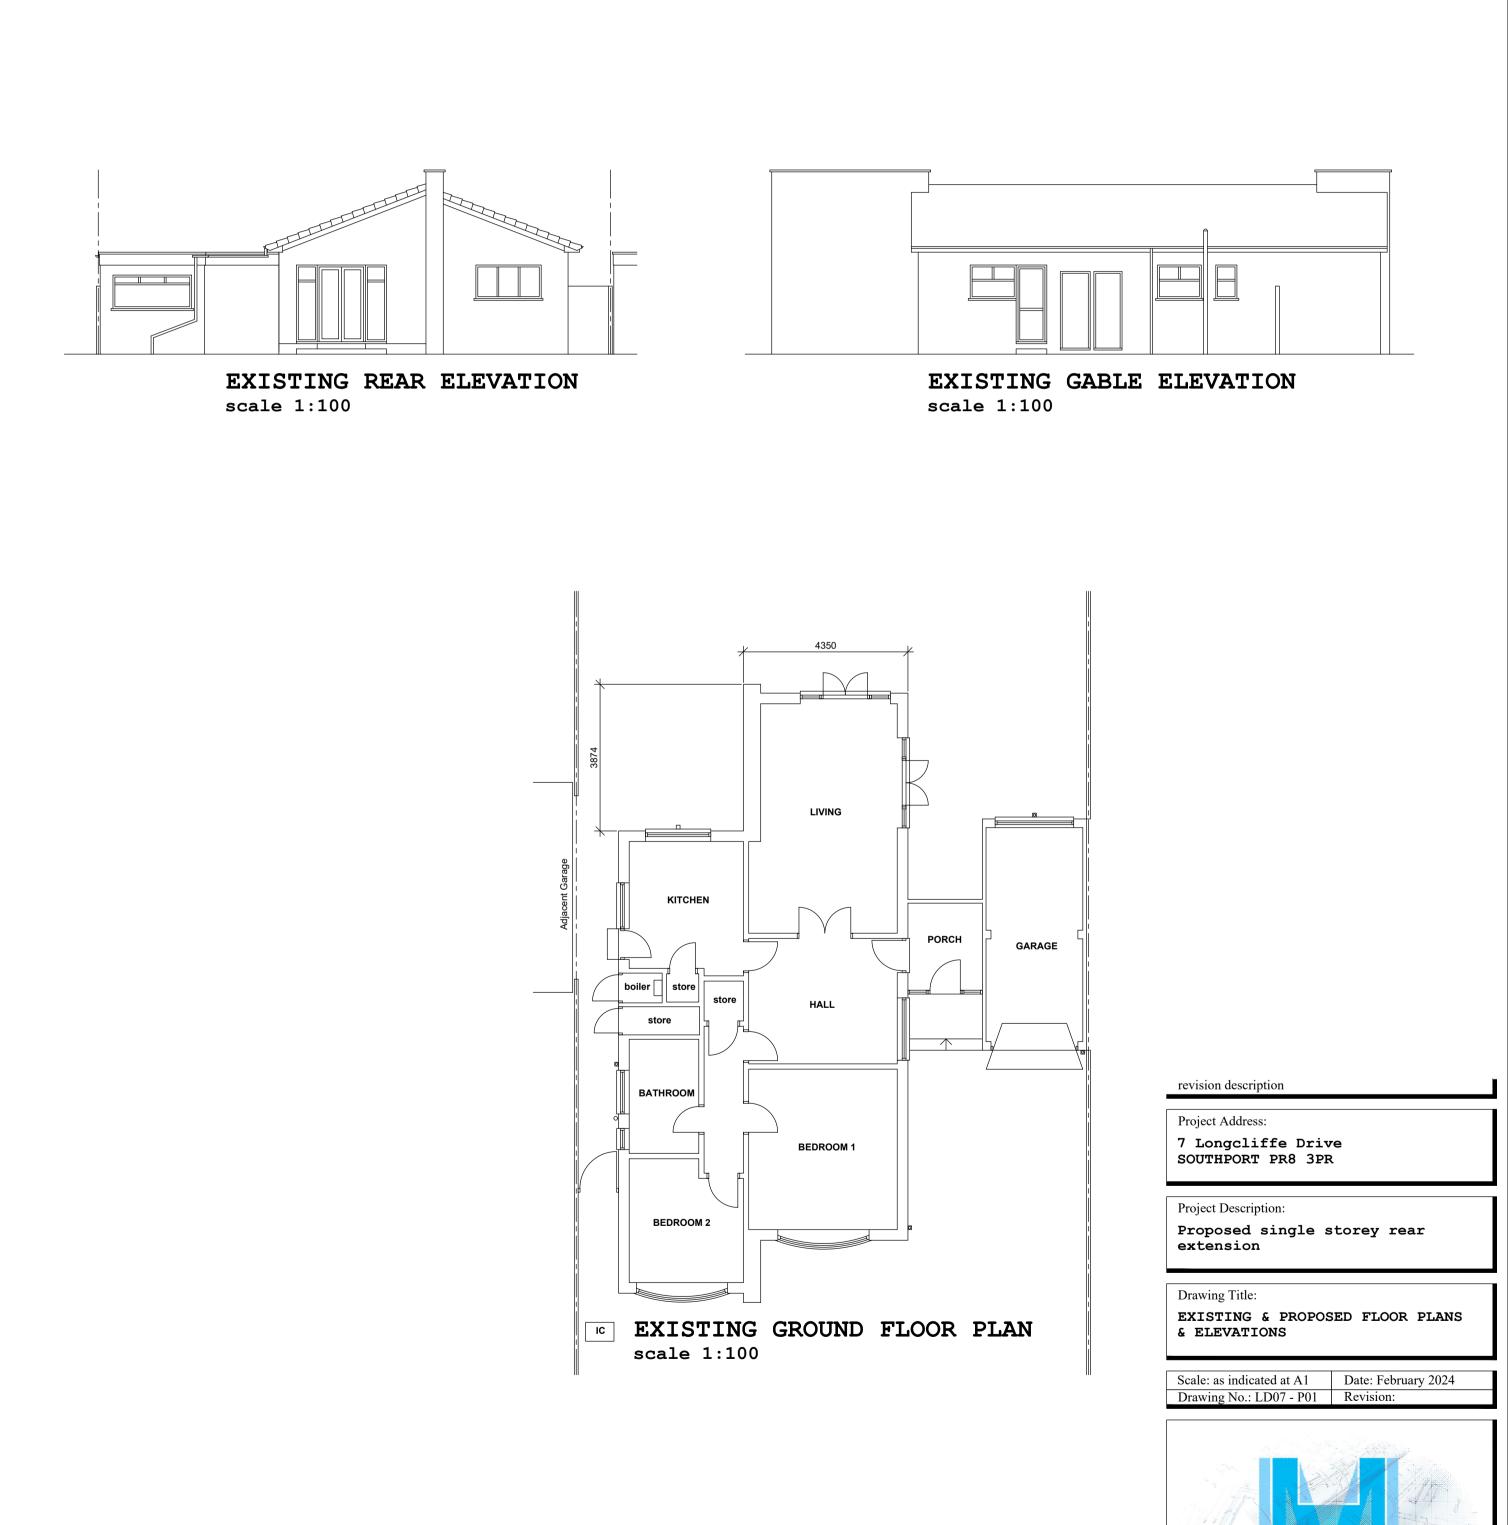

Services

: mhamptonservices@gmail.com : 94 Eastbourne Road, Birkdale, Southport PR8 4DU