


**Estates Yard  
Site Layout Plan**

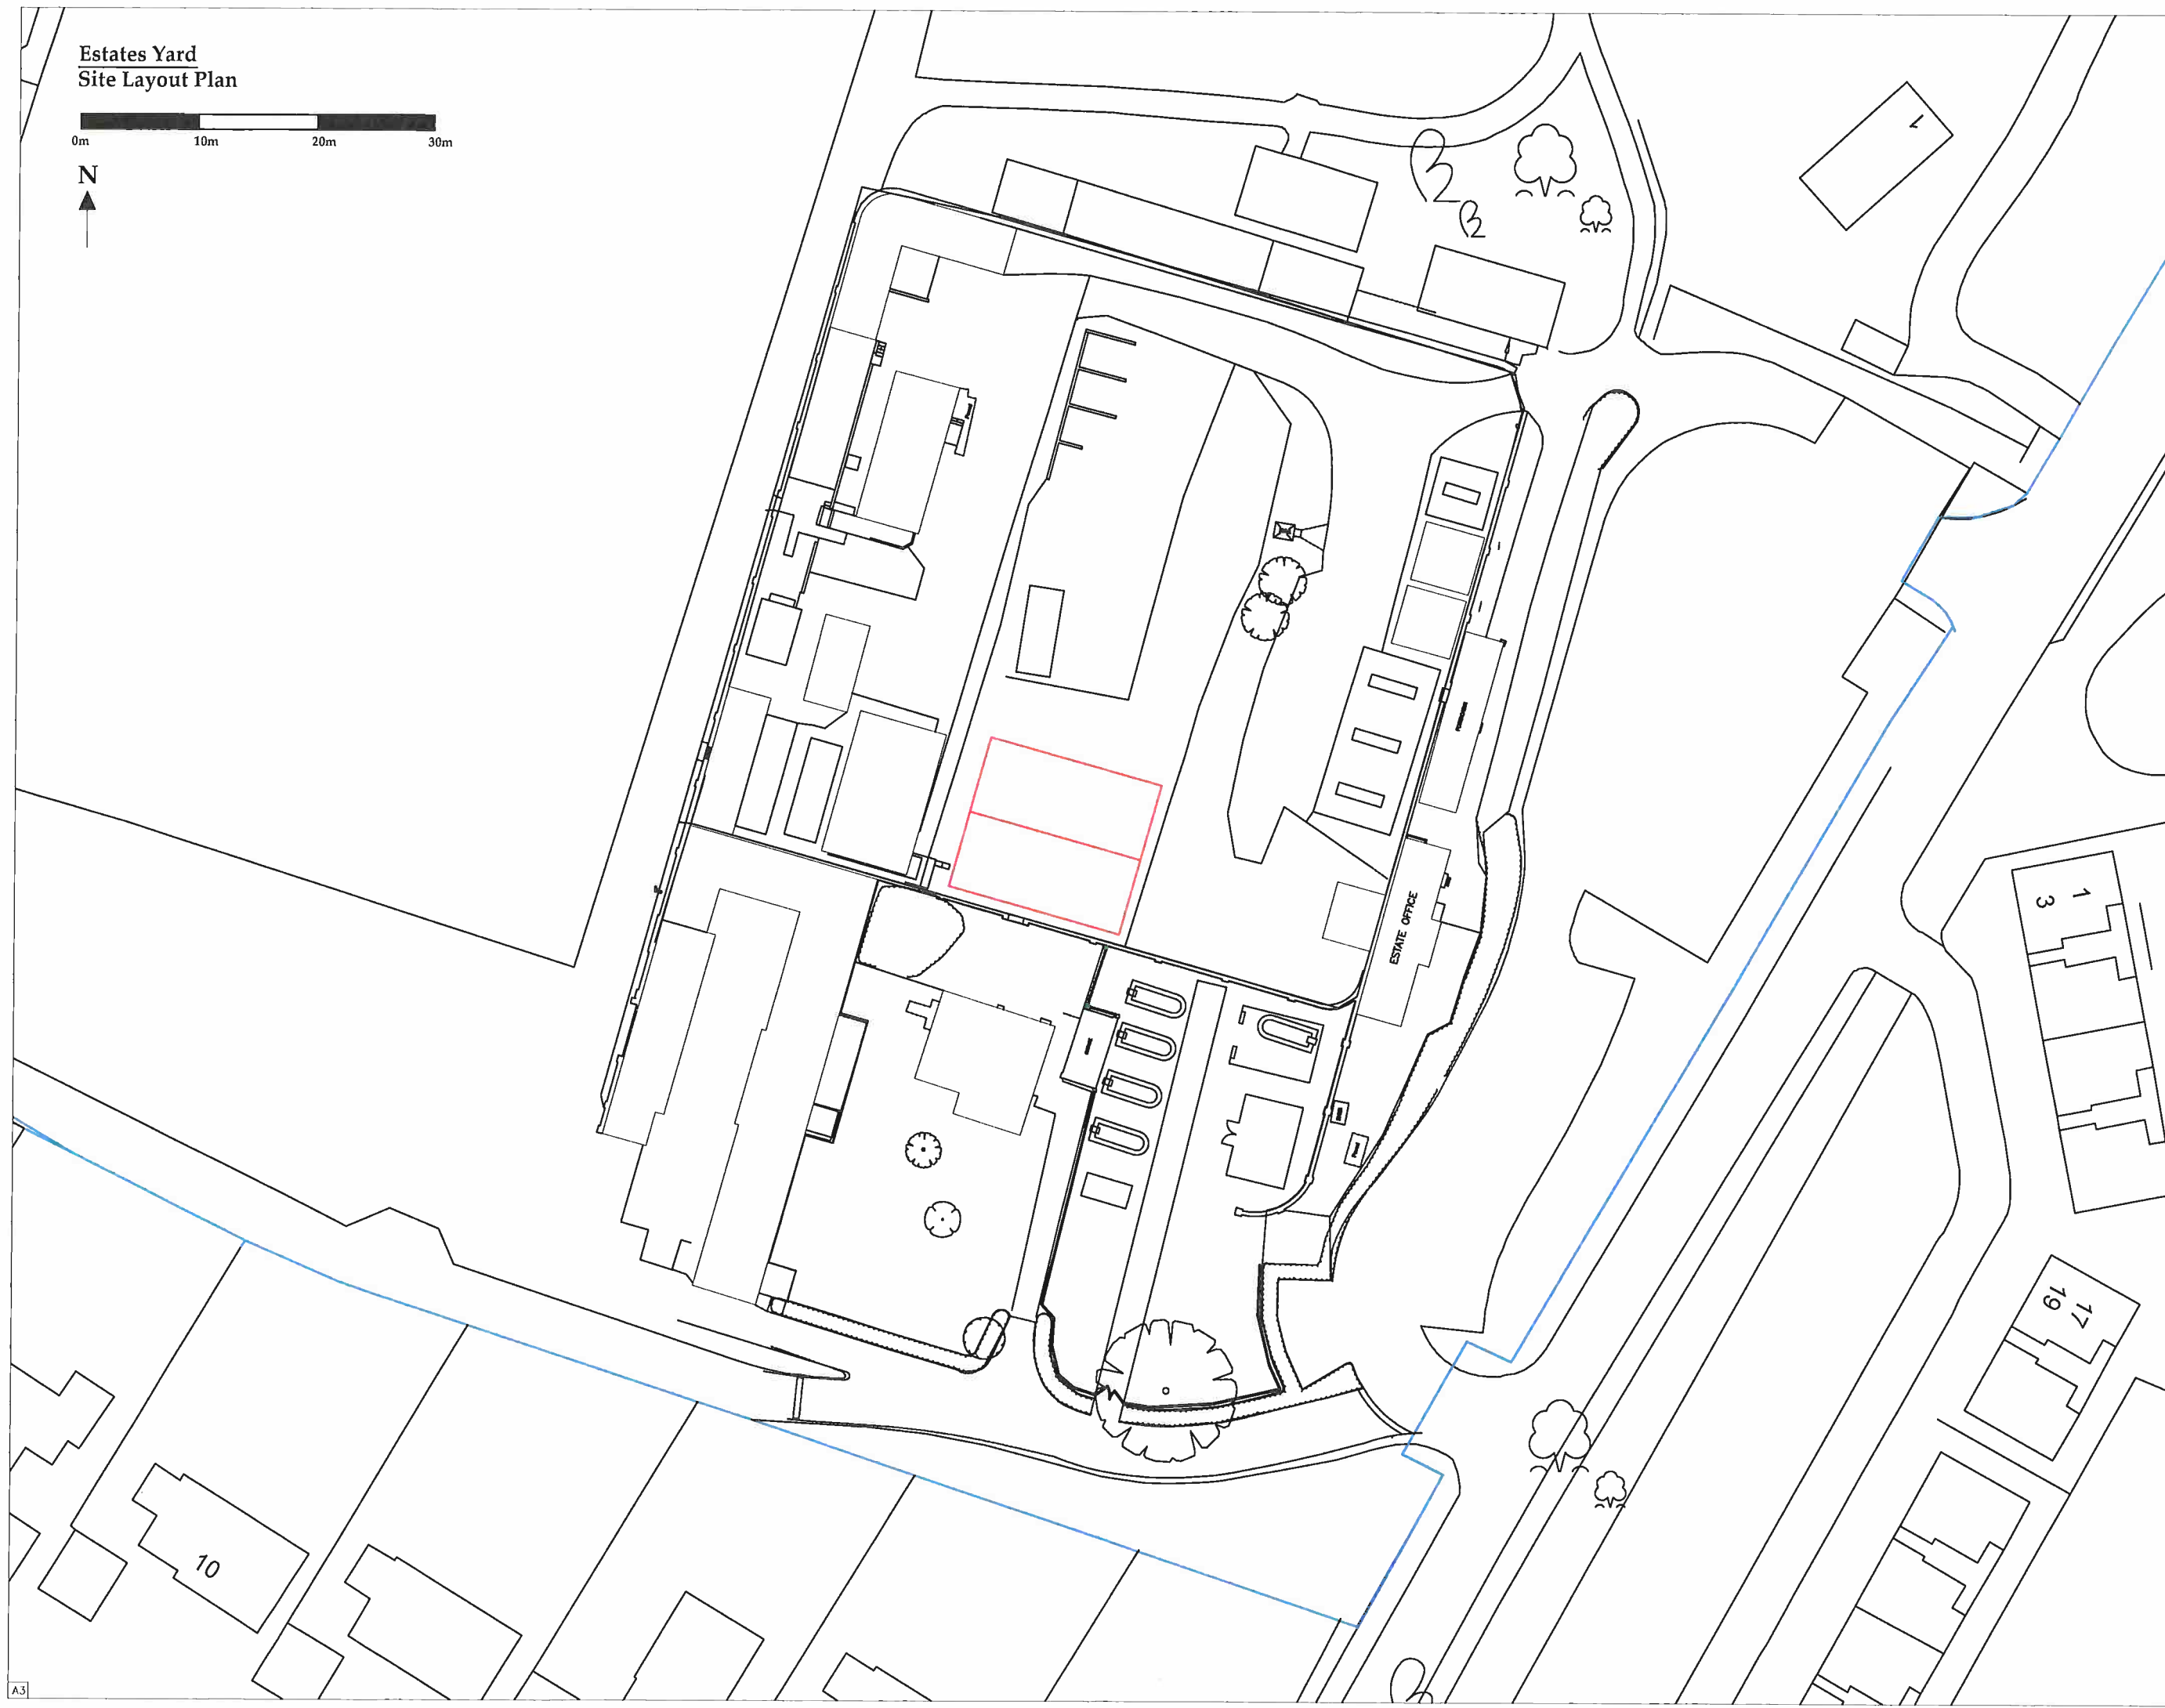

**ASSOCIATED DRAWINGS**

No.	TITLE

**NOTES**

- APPLICANT OWNED SITE BOUNDARY
- APPLICATION SITE

SER	DESCRIPTION	AUTH	DATE

**AMENDMENTS**

**SEVENOAKS SCHOOL**

Estates Yard  
Site Plan  
As proposed

DRAWING No./CAD FILE  
01--site plan

SCALE	DATE
1:500 @ A3	NOV 2023

THE ESTATES OFFICE  
SEVENOAKS SCHOOL  
Solefield Road  
Sevenoaks  
Kent  
TN13 1JF  
Tel: 01732 46714  
Fax: 01732 46722

NASEAL31.JPG

APPROVED	DRAWN	JAM