


Estates Yard  
Roof plan  
As proposed

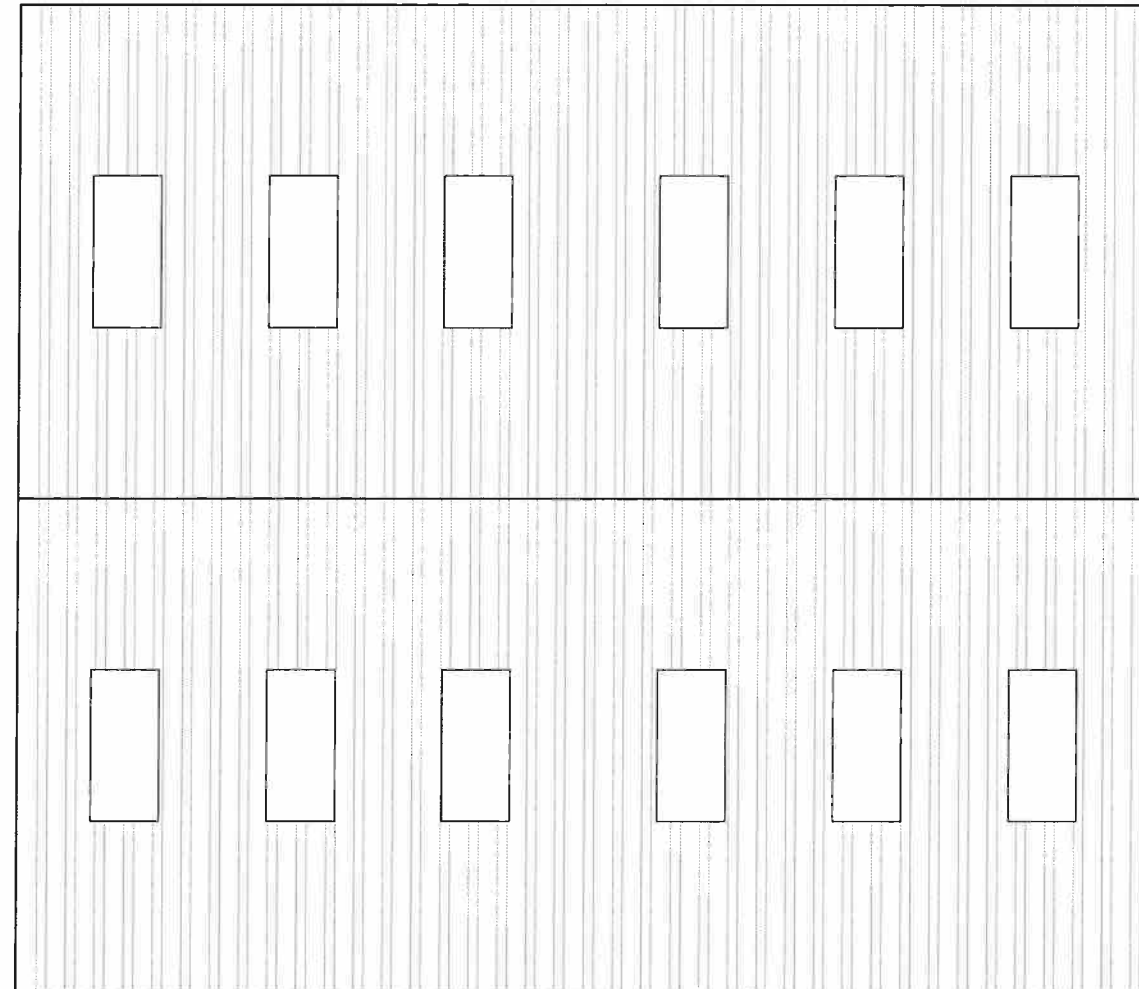

ASSOCIATED DRAWINGS

No.	TITLE
-----	-------

NOTES

SER	DESCRIPTION	AUTH	DATE
AMENDMENTS			

SEVENOAKS  
SCHOOL

Estates Yard  
Roof Plan  
As proposed

DRAWING NO./CAD FILE  
03-roof plan

SCALE 1:100 A3 DATE NOV 2023

THE ESTATES OFFICE  
SEVENOAKS SCHOOL  
Solefields Road  
Sevenoaks  
Kent  
TN13 1PE  
14 0133 80718  
Fax: 01732 441750

N:ASEAL31.JPG

APPROVED	DRAWN	JAM
SG	SG	DATE
CHECKED	SG	DATE