


For construction purposes do not scale from this drawing
 Use figured dimensions only
 If in doubt ask


All dimensions to be checked on site

Work to be carried out in accordance with by-laws and regulations of local authorities and statutory undertakers


notes

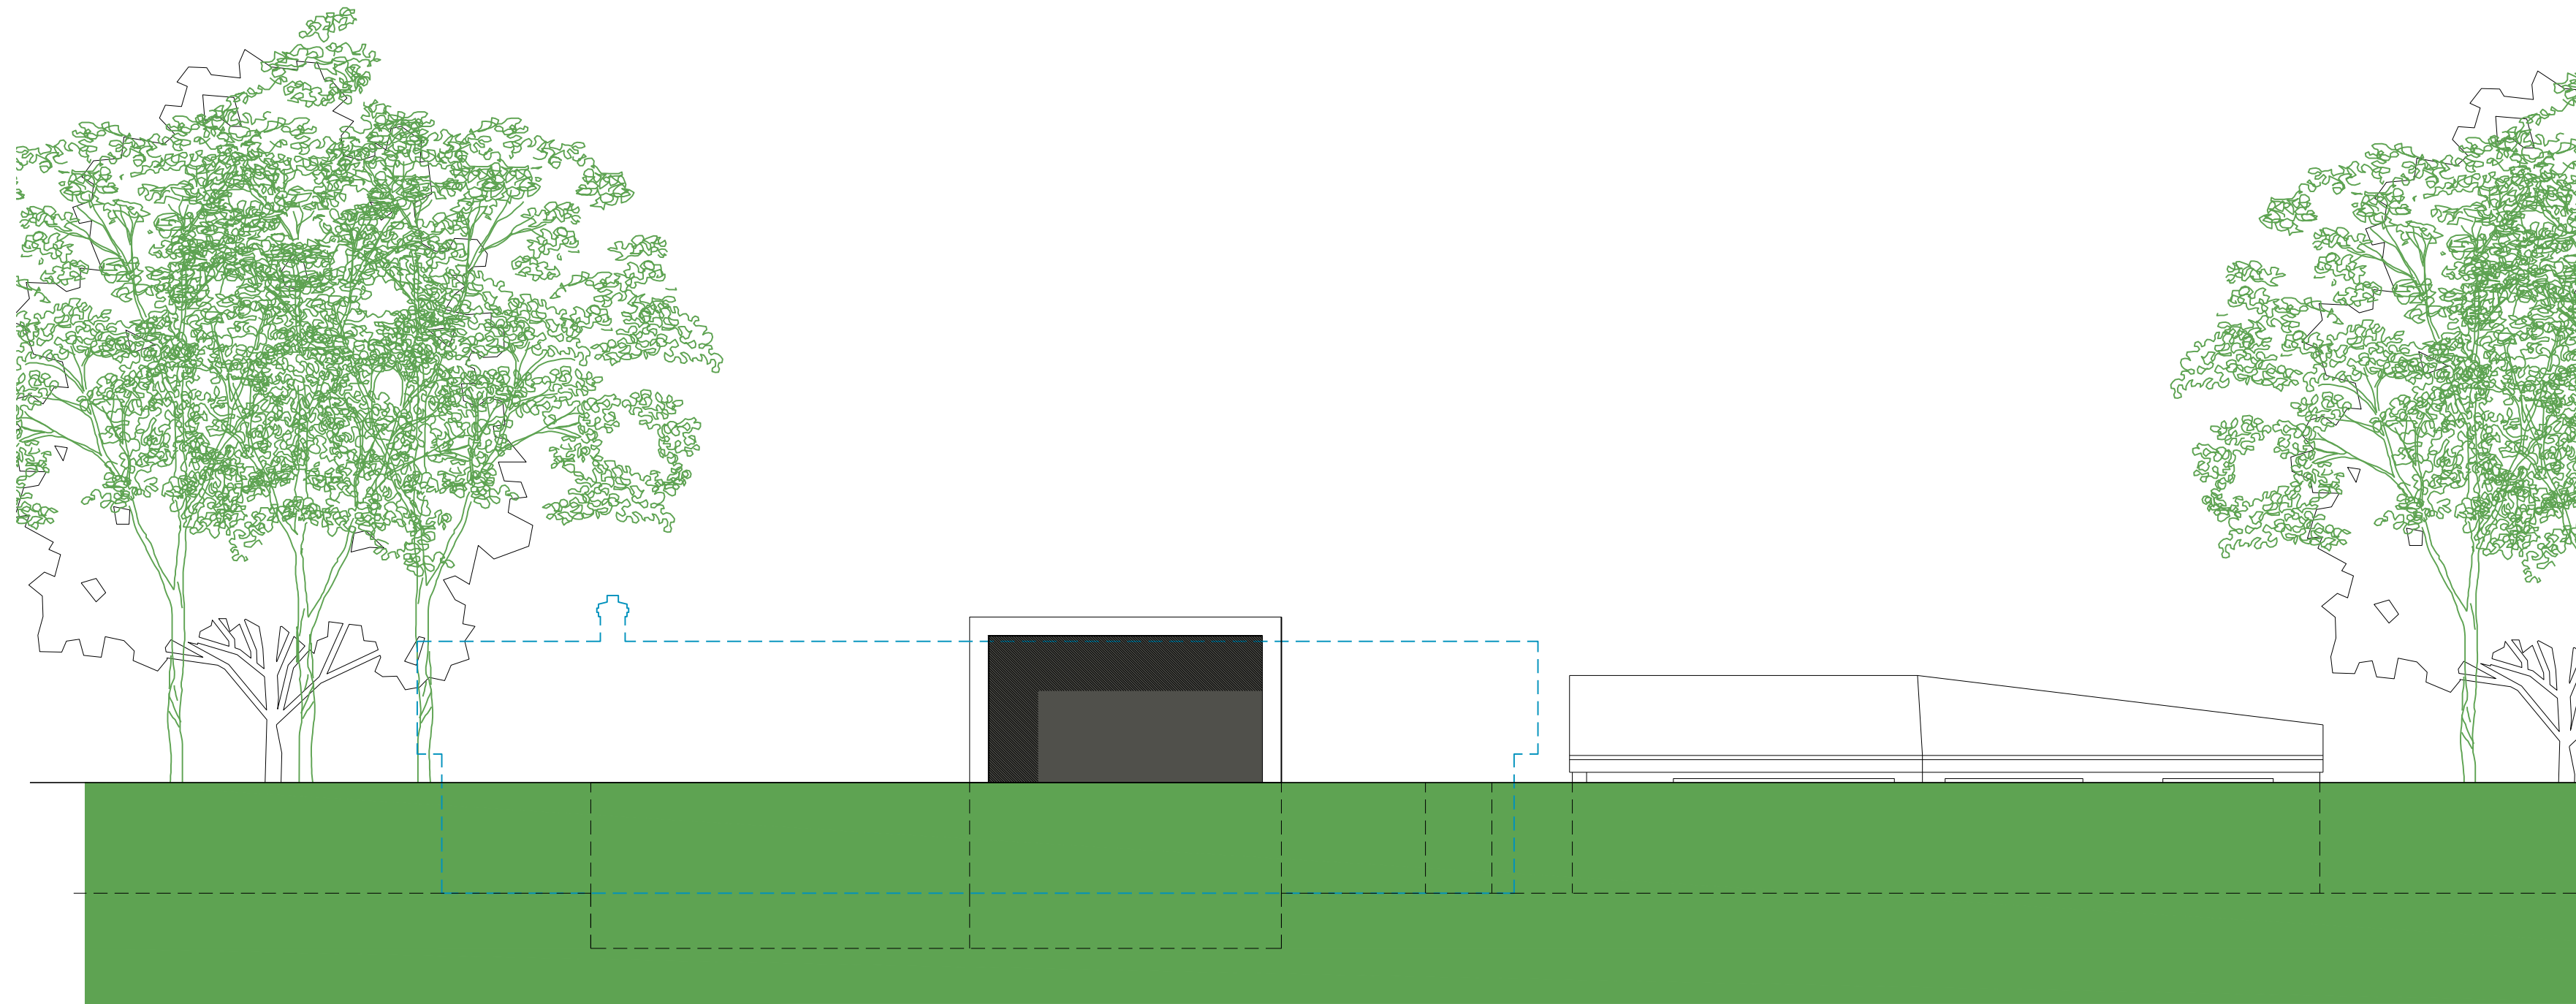


Field Elevation

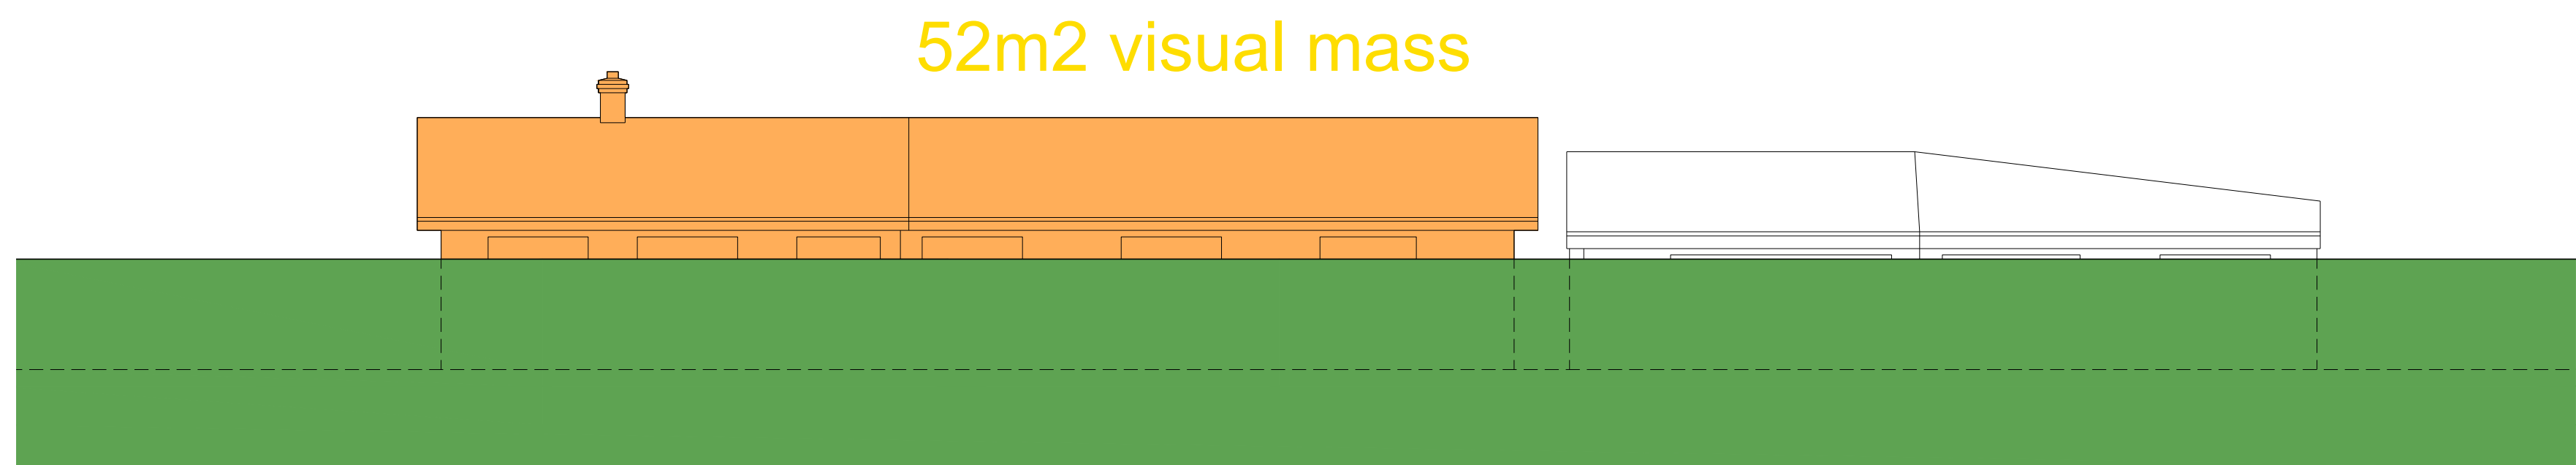

Existing Field Elevation

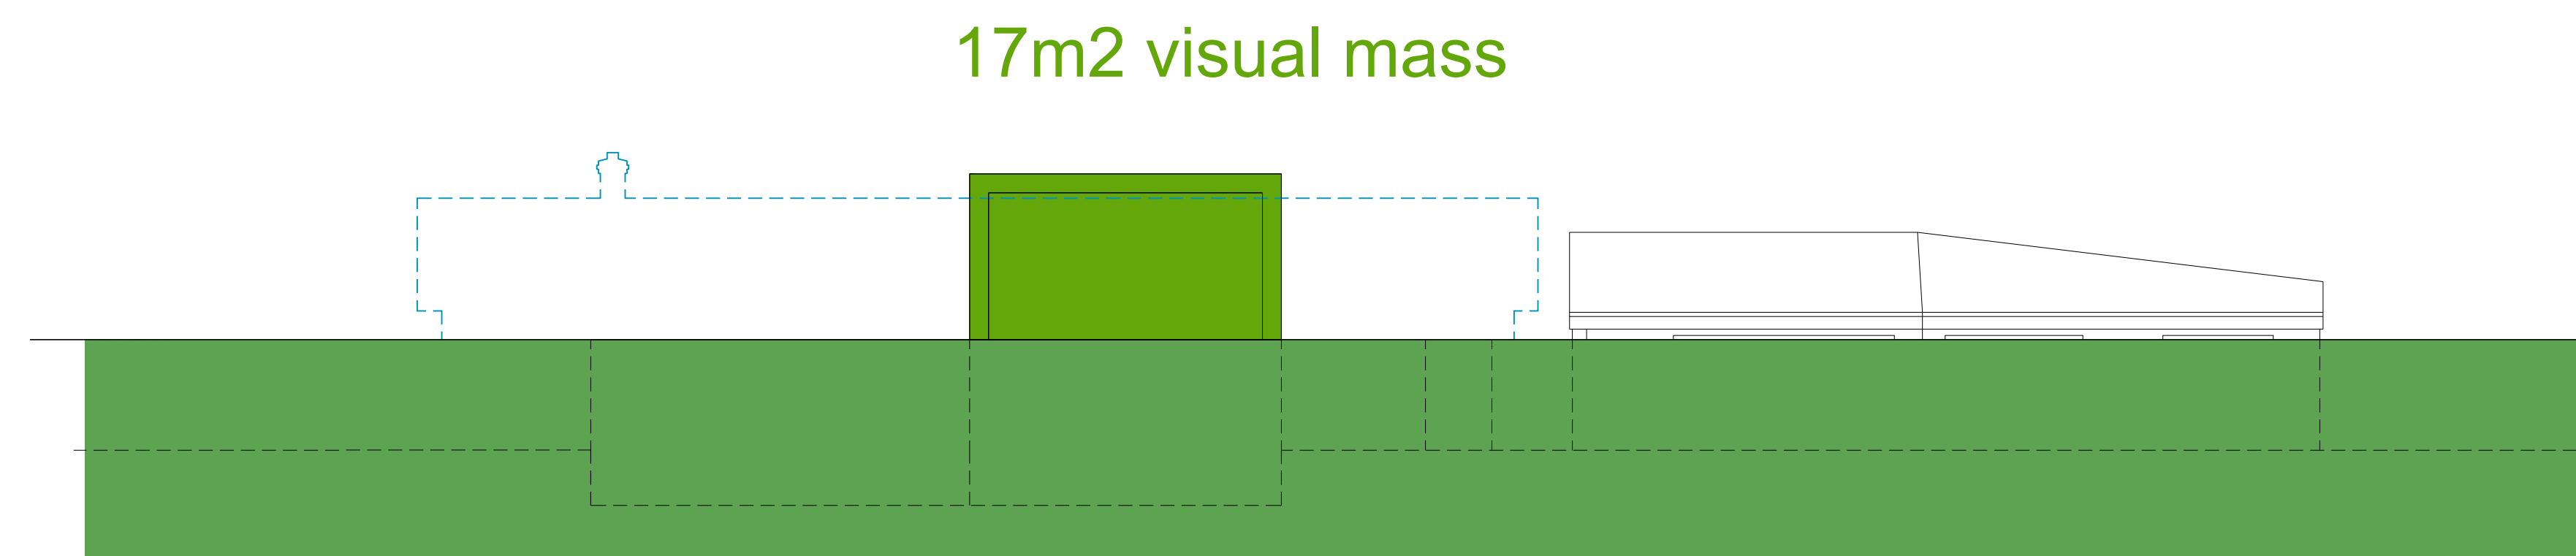

Proposed Field Elevation

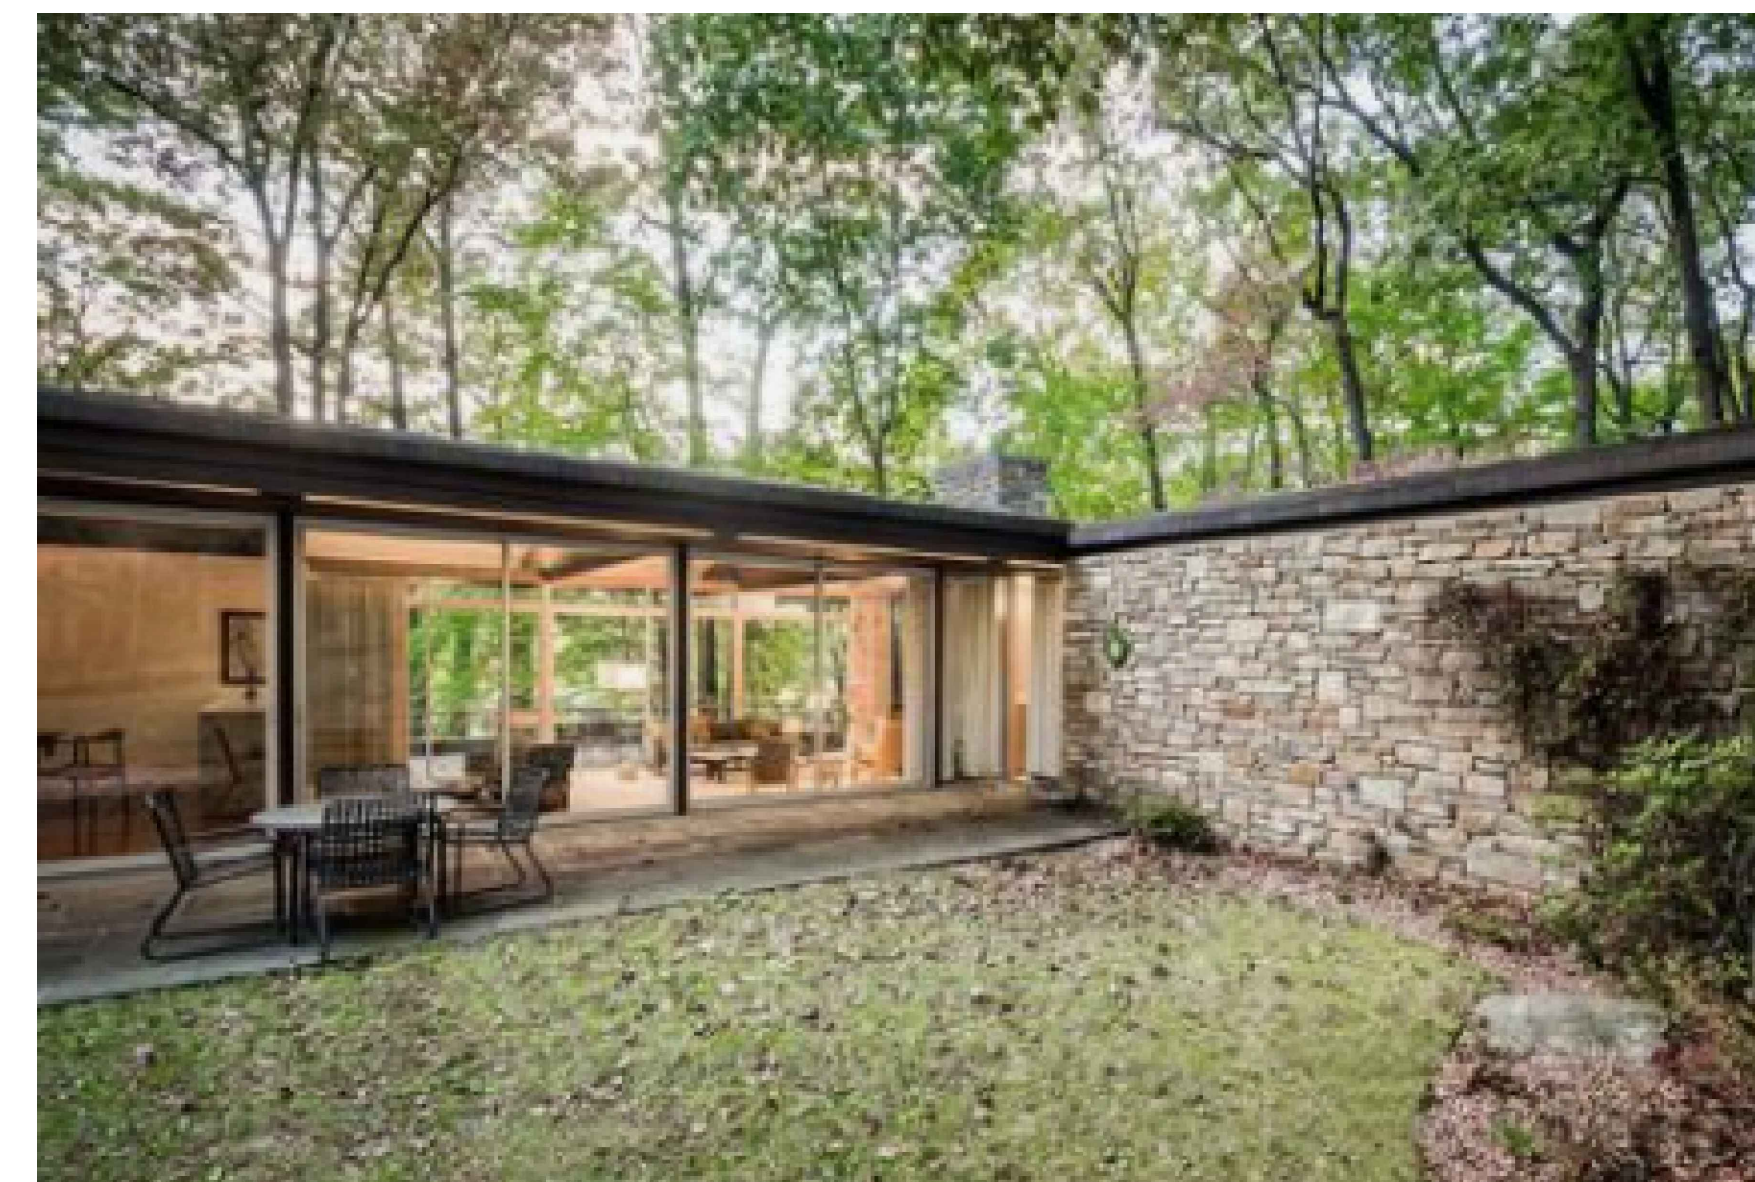

REV	DESCRIPTION	DR / CH	DATE
	Beechmont Farm		
	Hubbards Hill, Sevenoaks, TN13 1TR		
PROPOSED EAST ELEVATIONS			
Scale @ A1	AS-STATED		
Created	AUG23		
Drawn By	PJM		
Checked By	CHECKED-BY		
Purpose of Issue	PLANNING		

OA-Residential

OA Residential Architecture
 Building Surveying
 Project Management
 Interior Design

54 High Street
 Sevenoaks
 Kent / TN13 1JG 01732 806457

Job Reference	Drawing Number	Rev
23-13	301	B