




Front Elevation

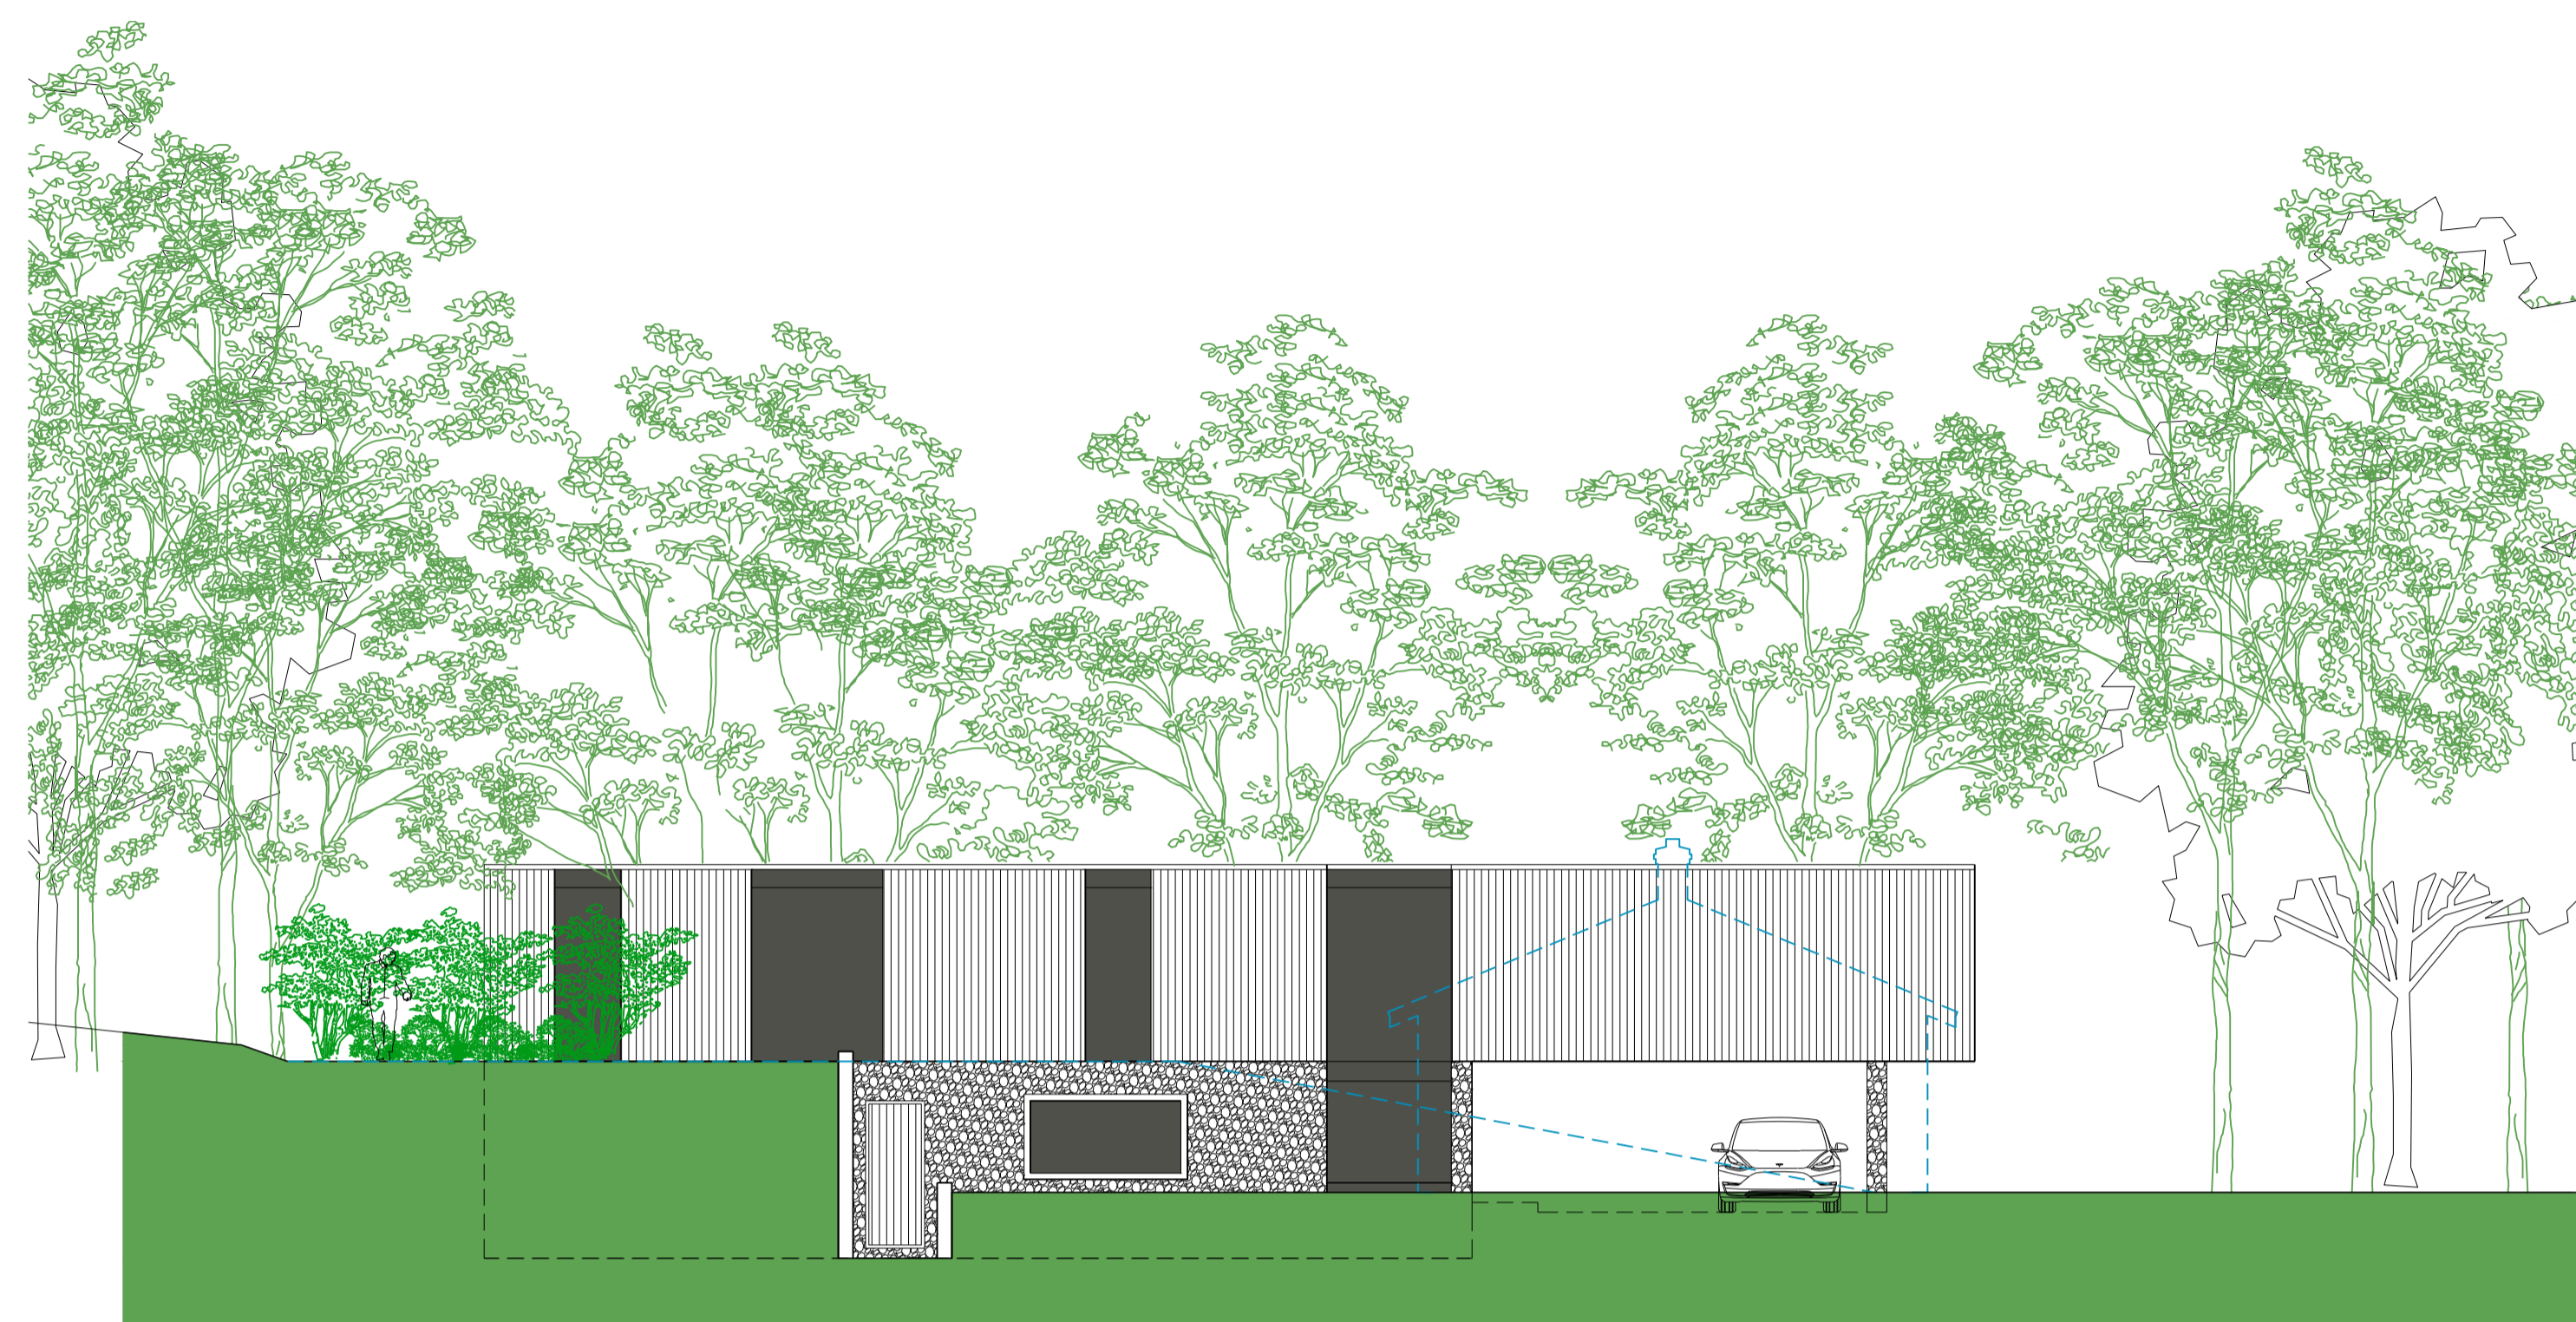

Rear Elevation

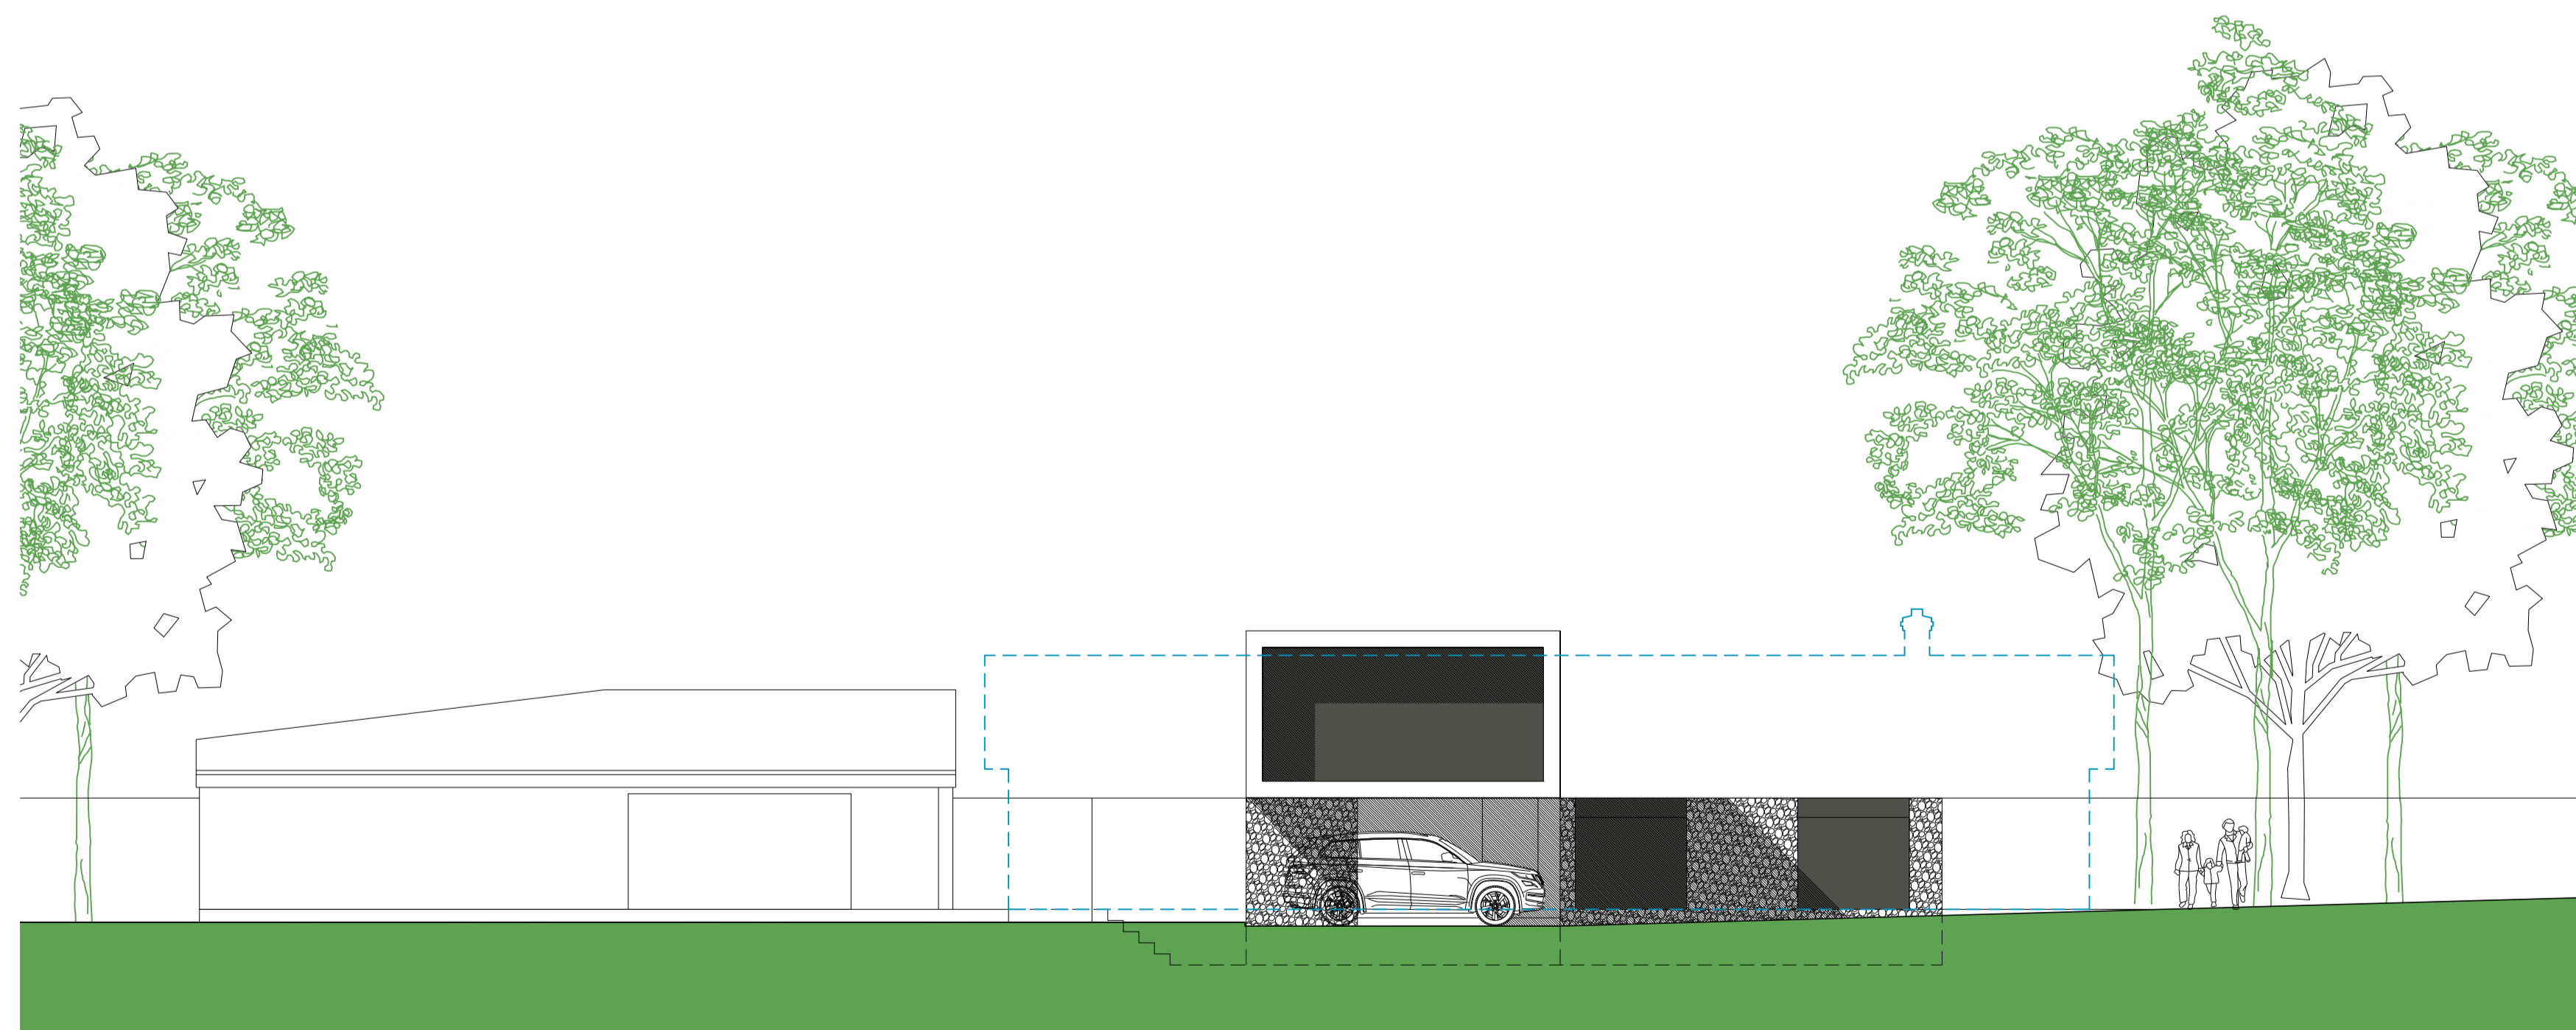

Side (West) Elevation

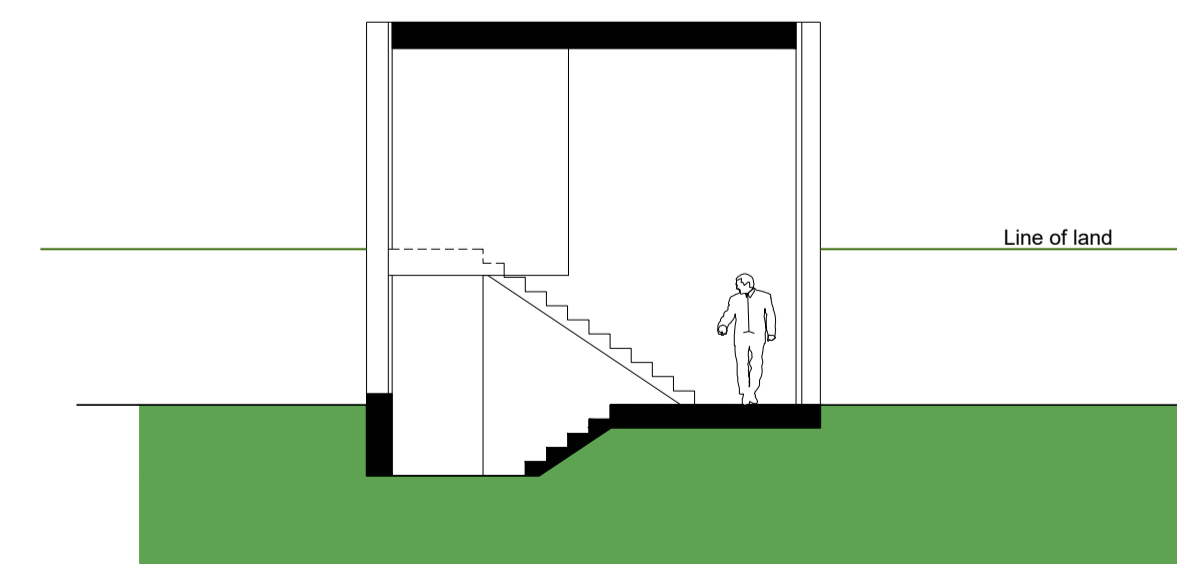

Section

REV	DESCRIPTION	DR / CH	DATE


Beechmont Farm  
 Hubbards Hill, Sevenoaks, TN13 1TR

**PROPOSED  
 ELEVATIONS**

Scale @ A1	AS-STATED
Created	AUG23
Drawn By	PJM
Checked By	CHECKED-BY
Purpose of Issue	PLANNING

**OA-Residential**

OA Residential Architecture  
 Building Surveying  
 Project Management  
 Interior Design

 

54 High Street  
 Sevenoaks  
 Kent / TN13 1JG 01732 806457

Job Reference	Drawing Number	Rev
23-13	300	C