



Internal floor area of GF  
 extension 36.76m<sup>2</sup>

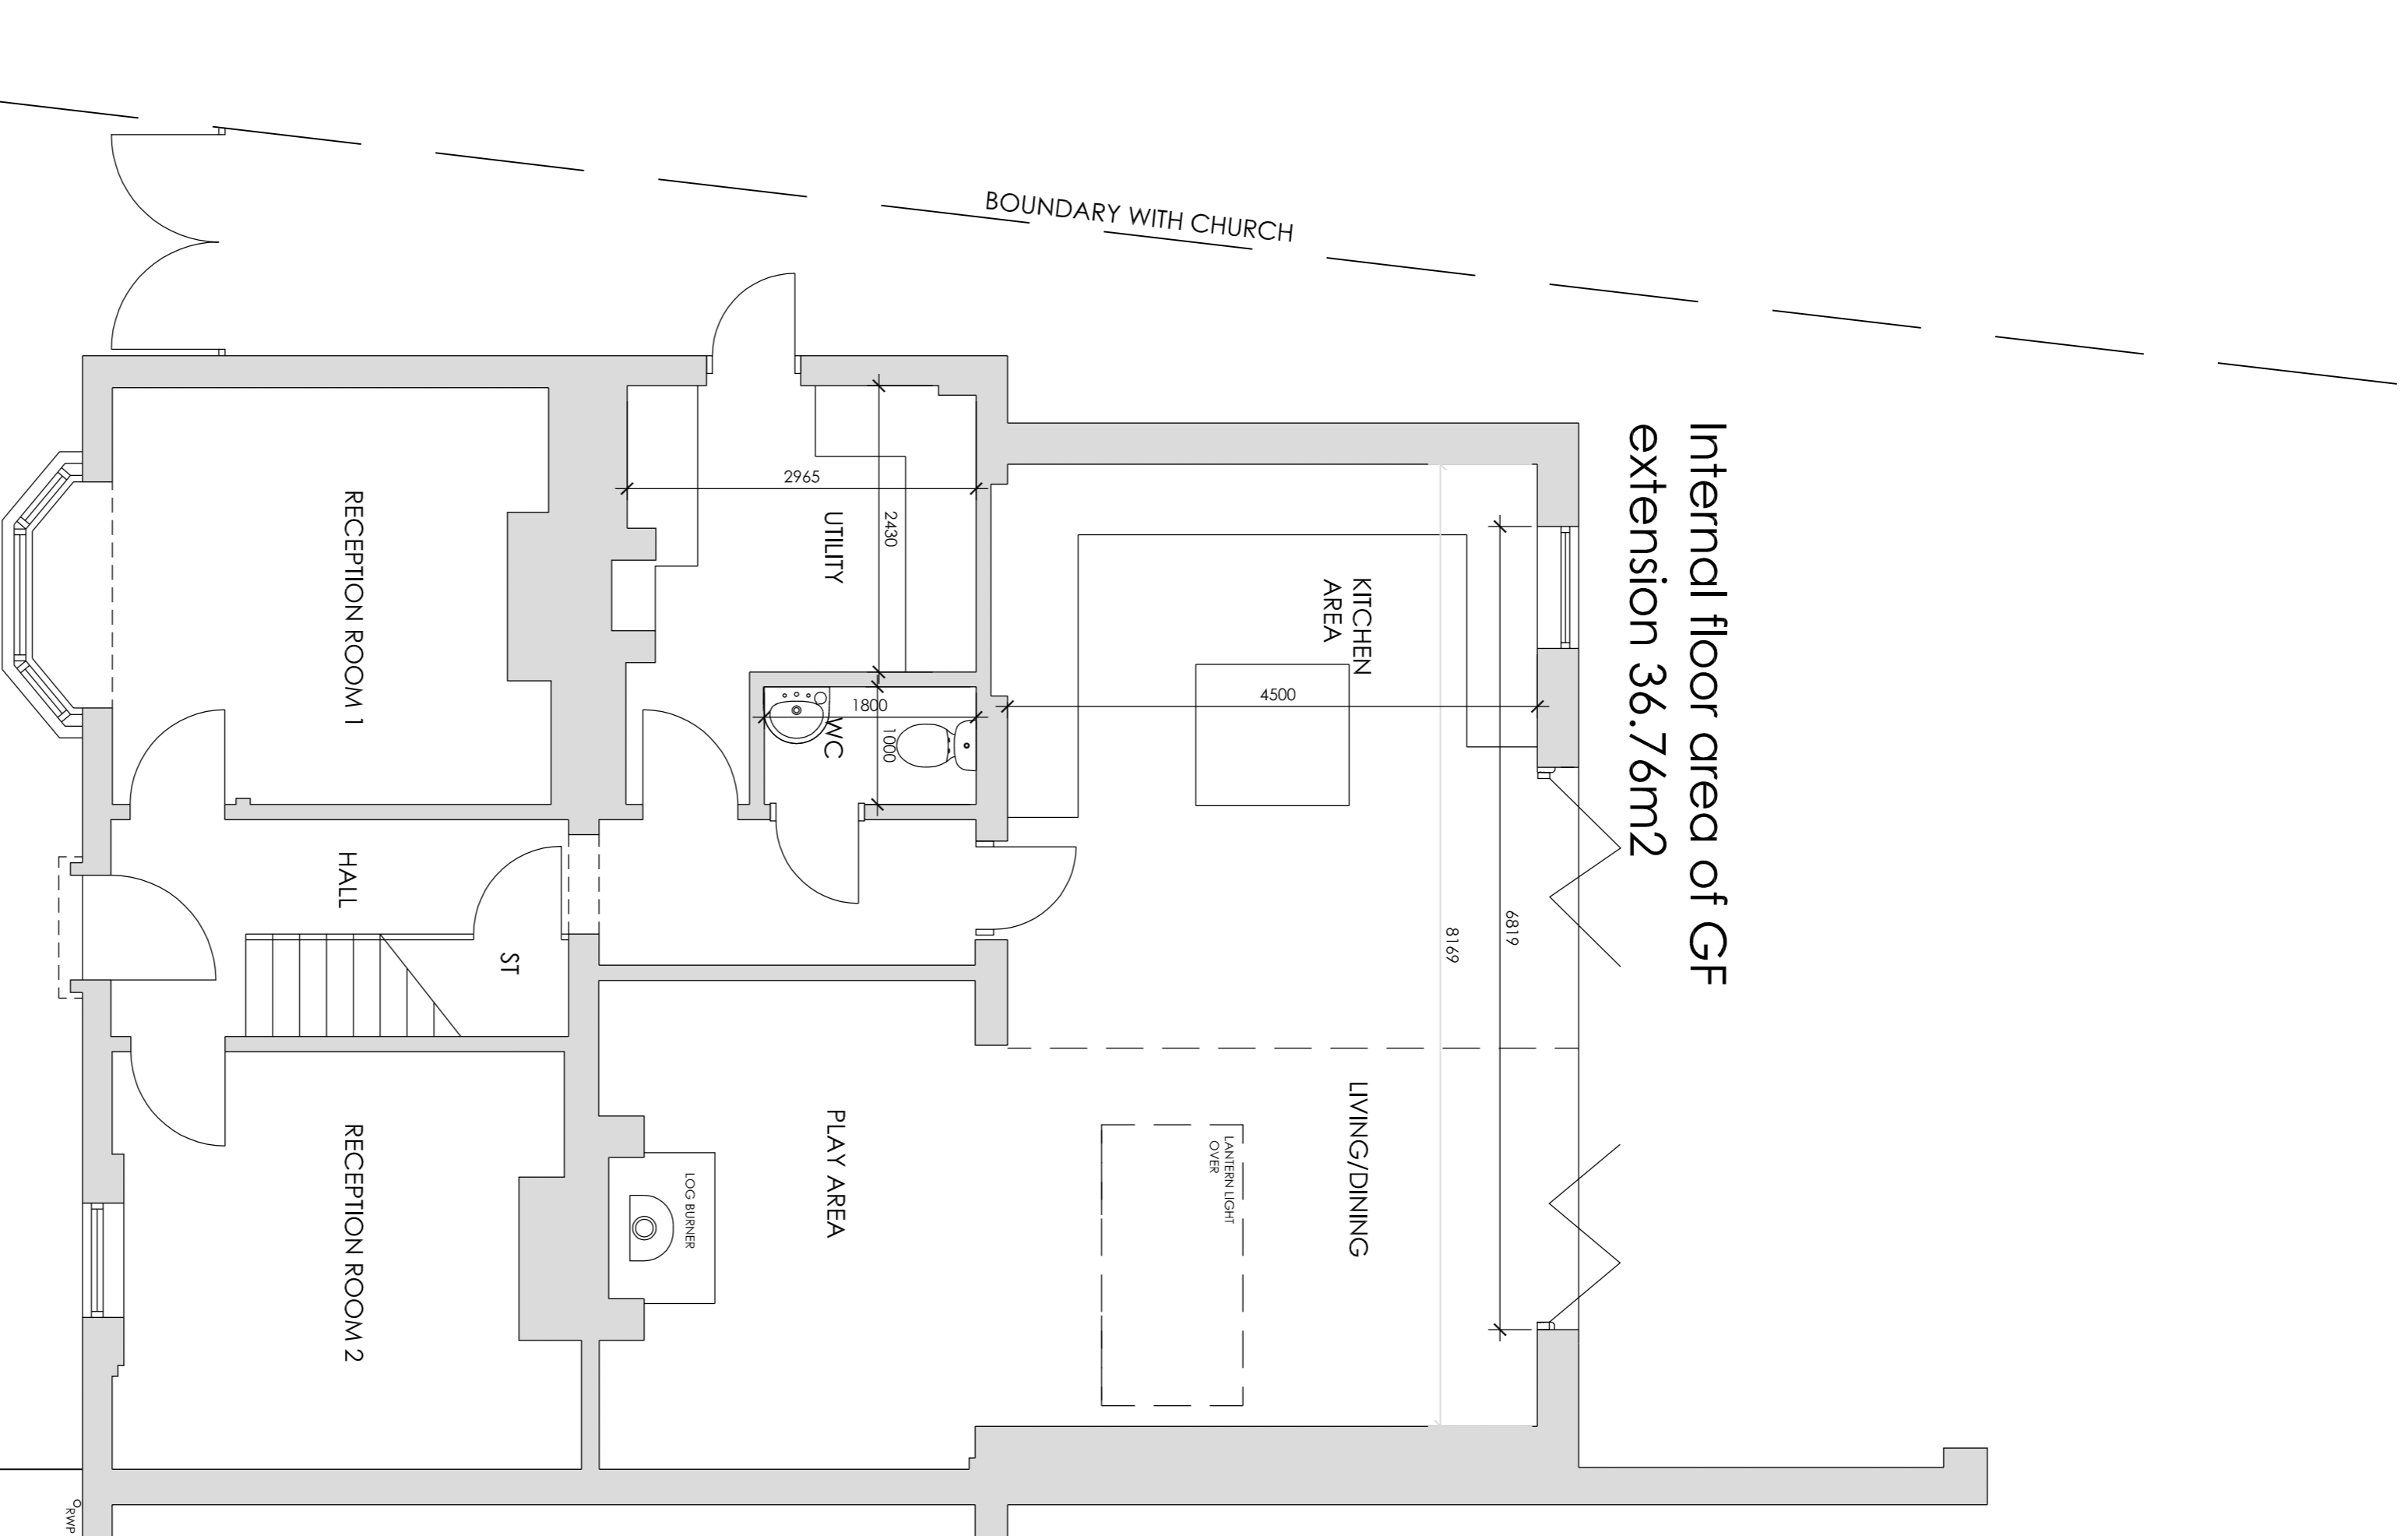


GROUND FLOOR PLAN

Internal floor area of FF  
 extension 20.74m<sup>2</sup>

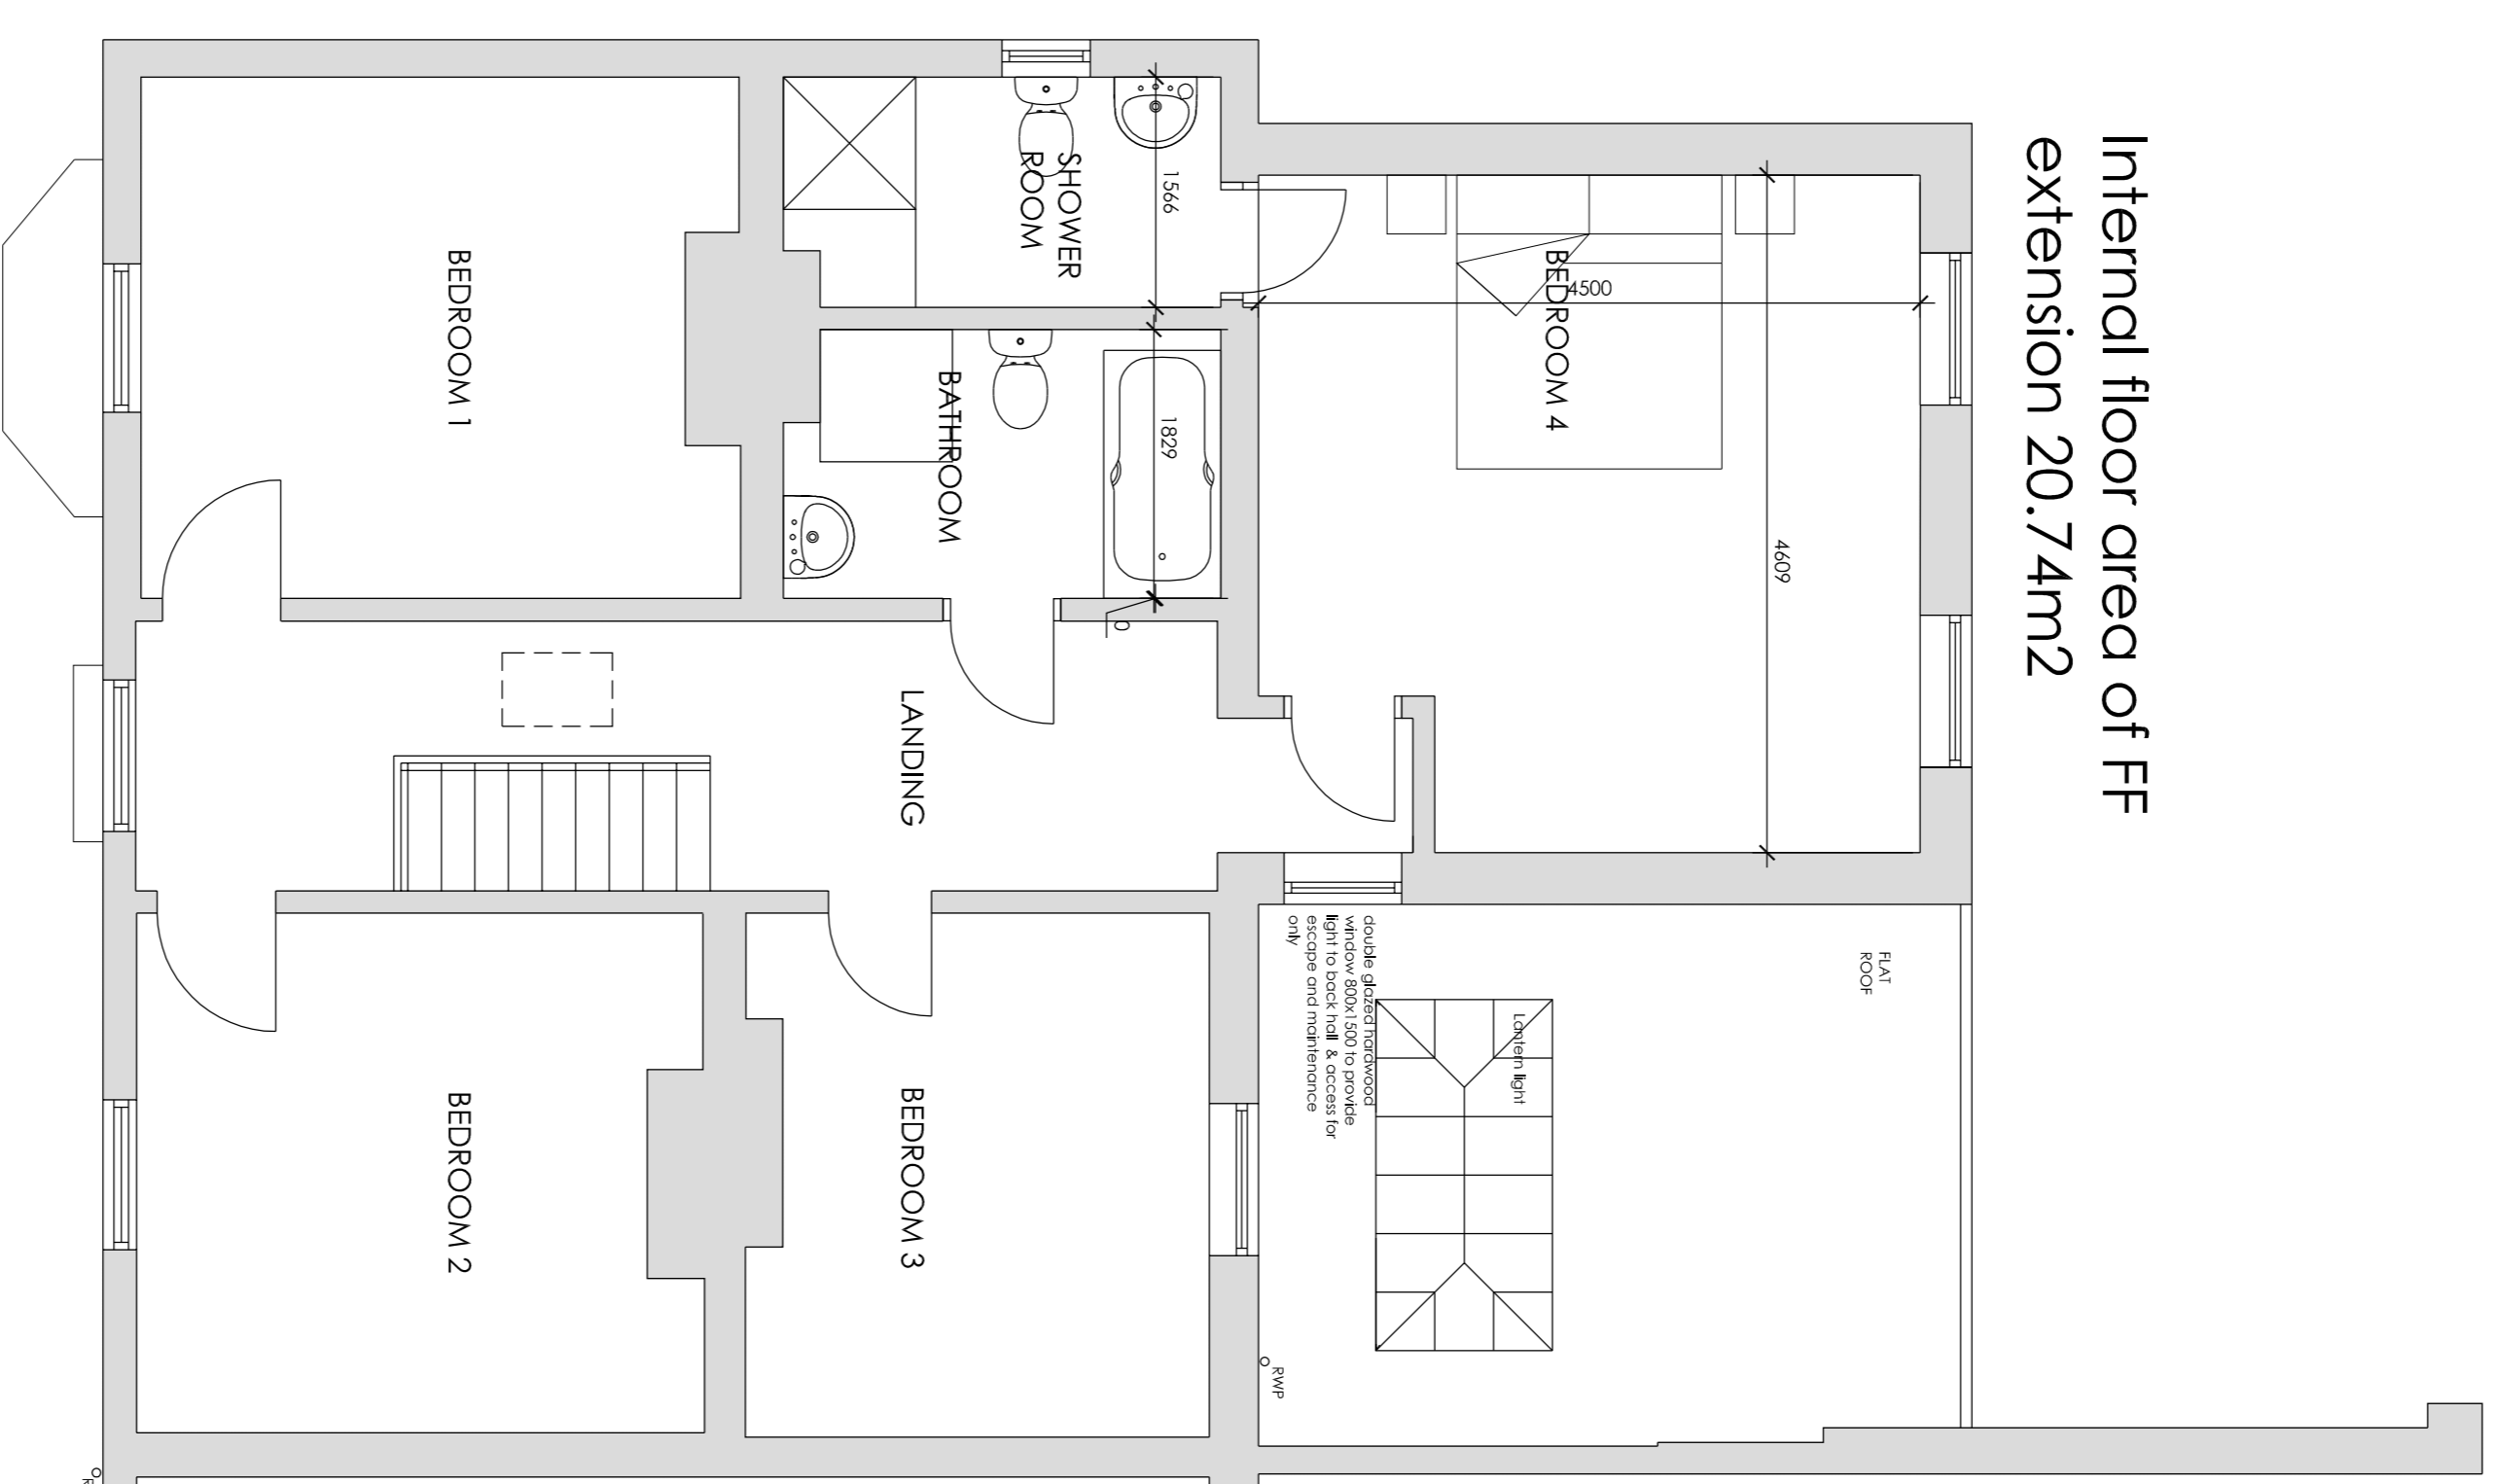

FIRST FLOOR PLAN

SCALE IN METRES

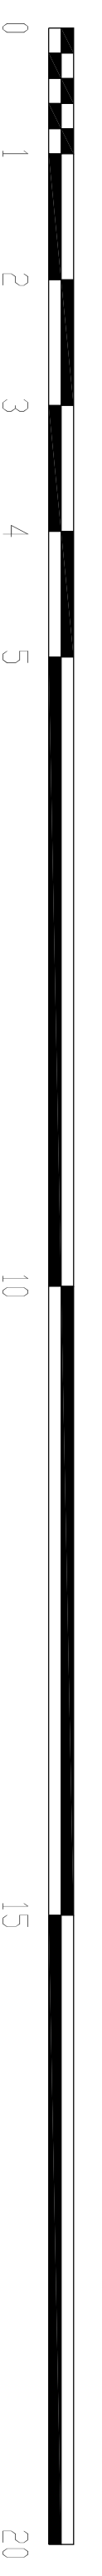

REV	DATE	DESCRIPTION	BY
A	24.02.22	Access window from top hall to flat roof area added	MM
B	04.02.24	Amendments to align to council with revised elevations and comments of planning inspector.	MM

**Drawing Status**  
**PLANNING**

Consultant  
 M MUNTO

Client  
 Dr & Mrs Neil  
 Project  
 ALTERATIONS AND EXTENSION TO  
 38 BELLE VUE ROAD, SHREWSBURY  
 SY3 7TL

Scale	Date
1:50 @ A1	Feb 24
1:100 @ A3	Drawn MM

Drawing Title  
**PROPOSED FLOOR PLANS**

Drawing No.	Revision
05	B