



GROUND FLOOR PLAN

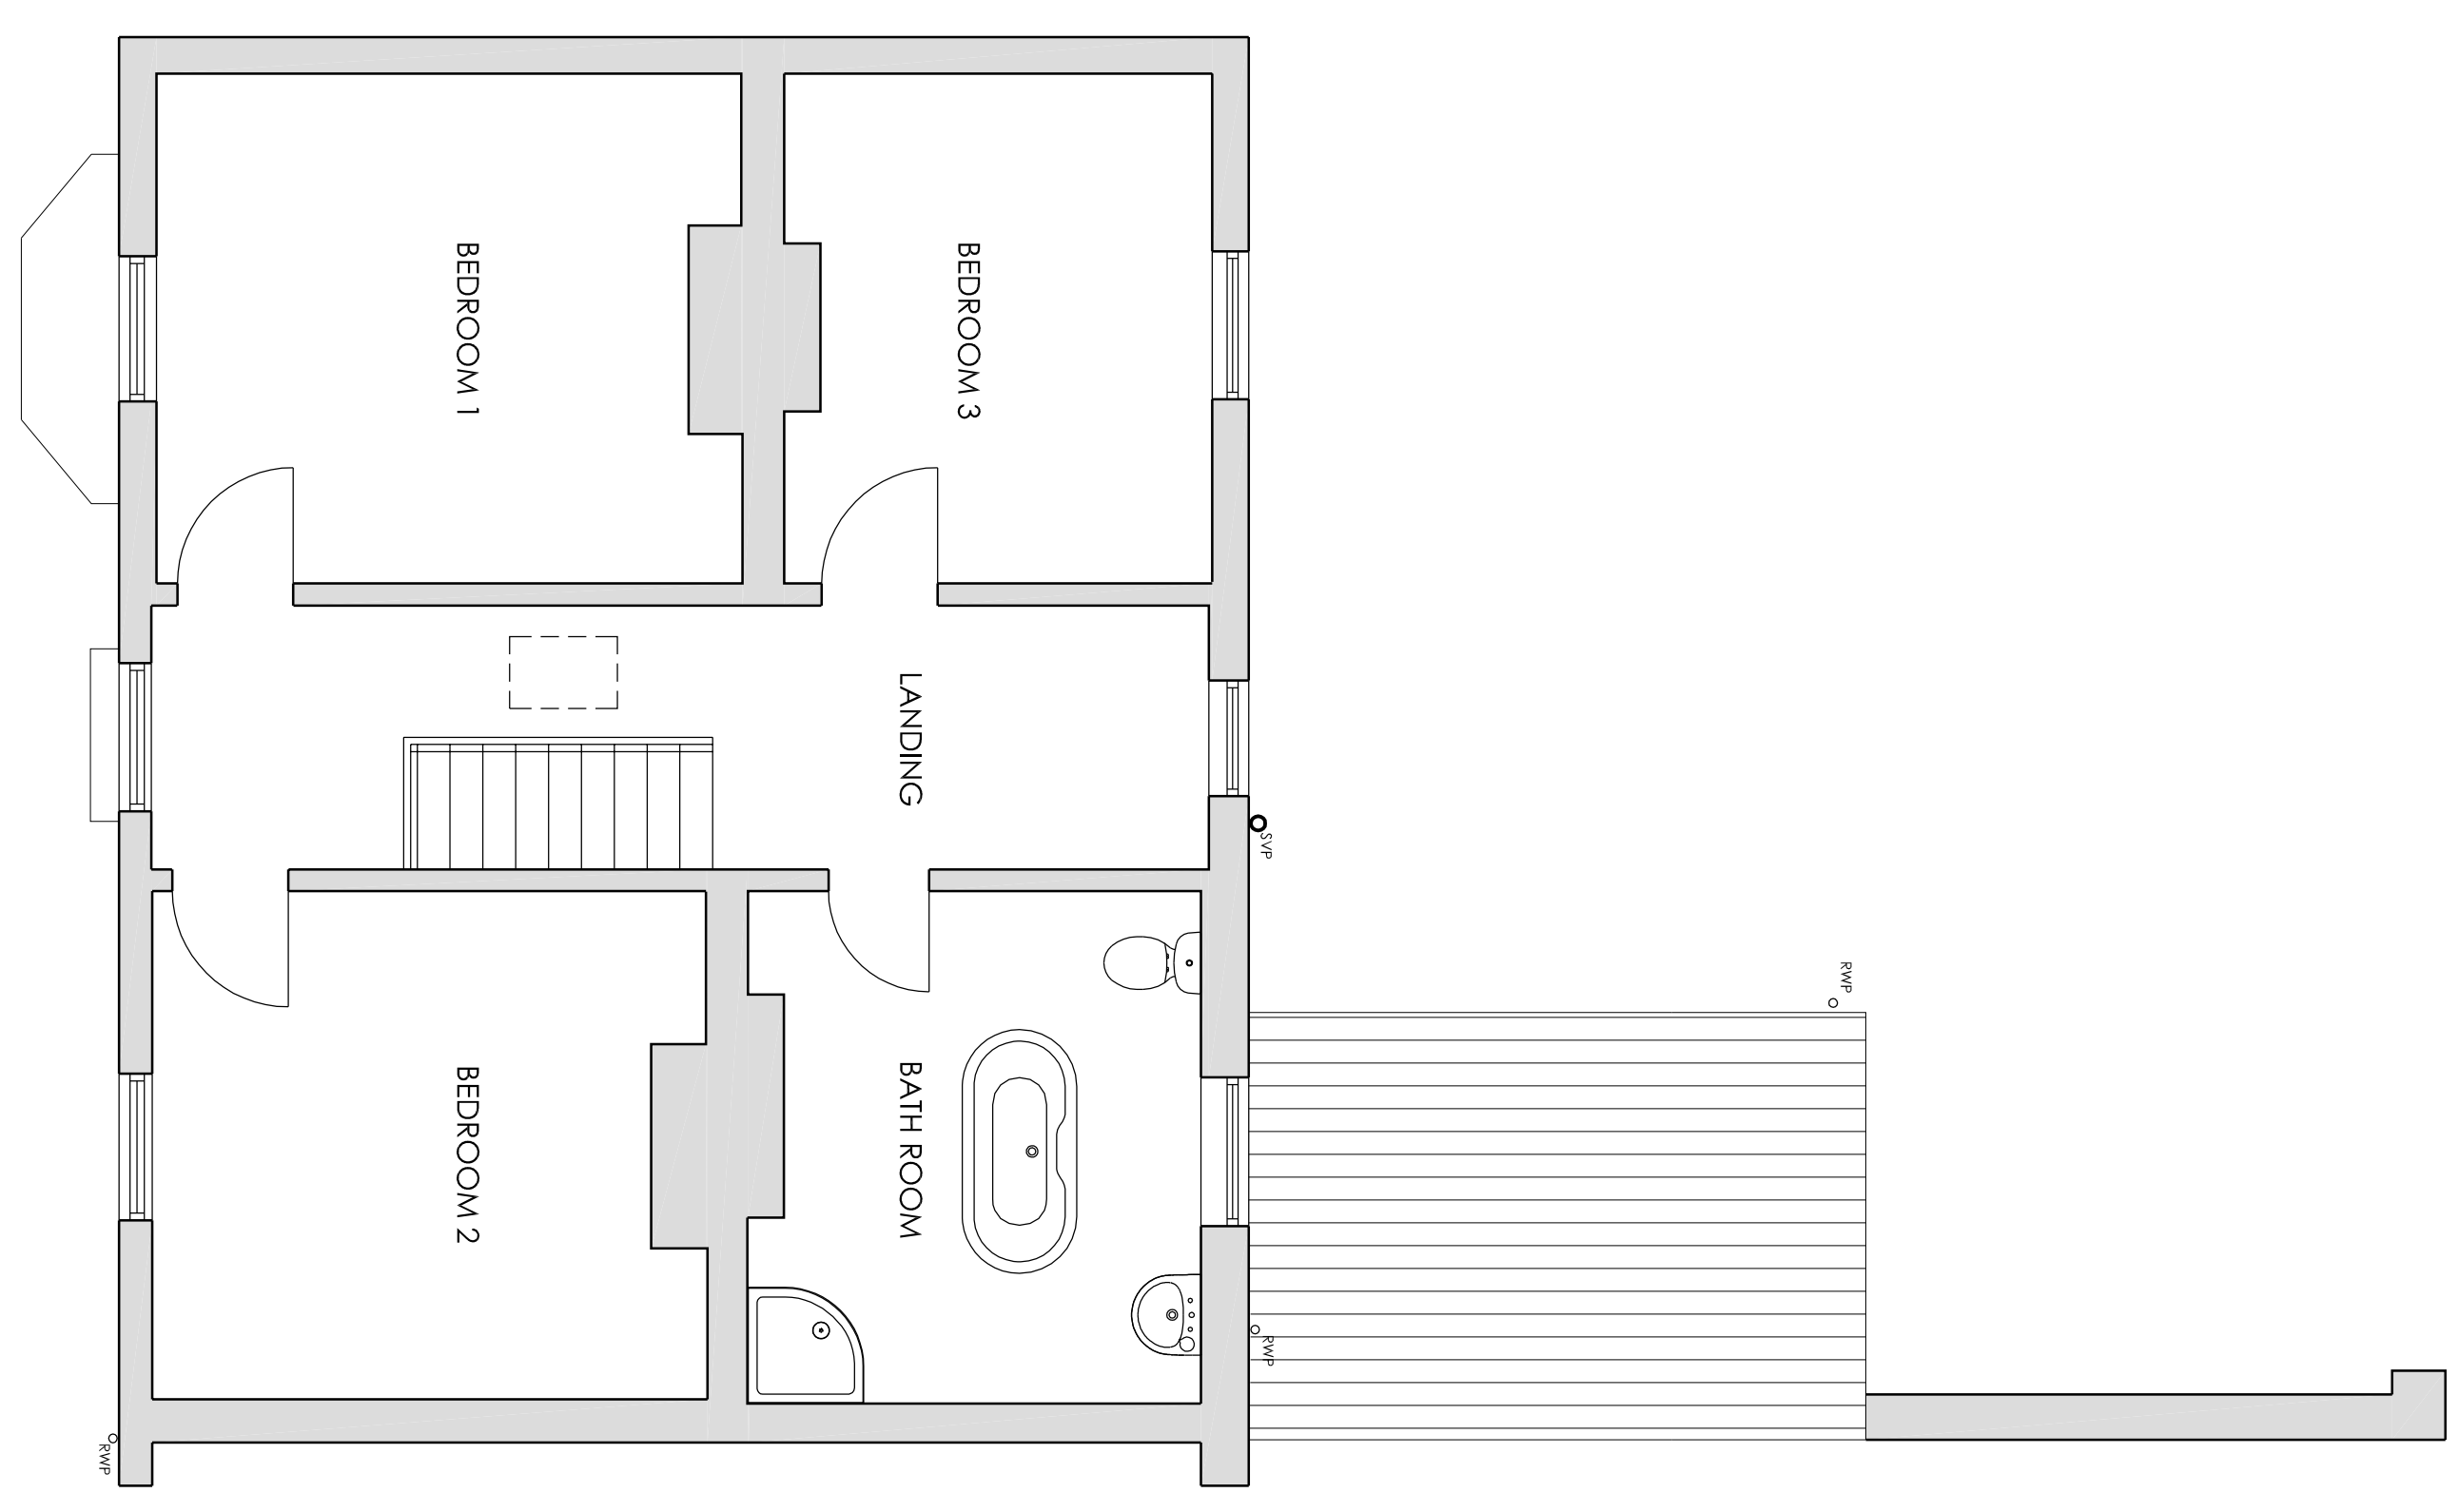

FIRST FLOOR PLAN

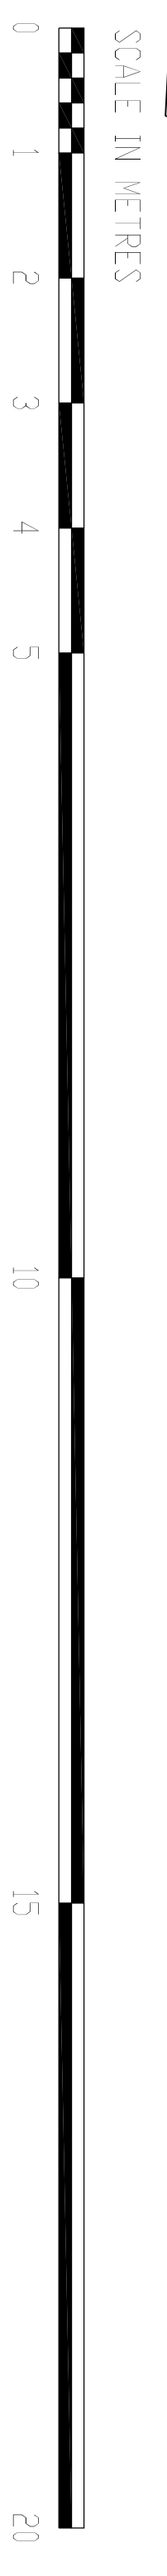

REV	DATE	DESCRIPTION	BY

Drawing Title
PLANNING
 Consultant
 M Munro

Client
 Dr & Mrs Neil
 Project
 ALTERATIONS AND EXTENSION TO
 38 BELLE VUE ROAD, SHREWSBURY
 SY3 7LL

Scale
 1:50 @ A1
 1:100 @ A3
 Date
 August 2022
 Drawn
 MM

Drawing Title	
EXISTING FLOOR PLANS	
Drawing No.	03
Revision	-