




ELEVATION FACING BELLE VUE ROAD 36 38

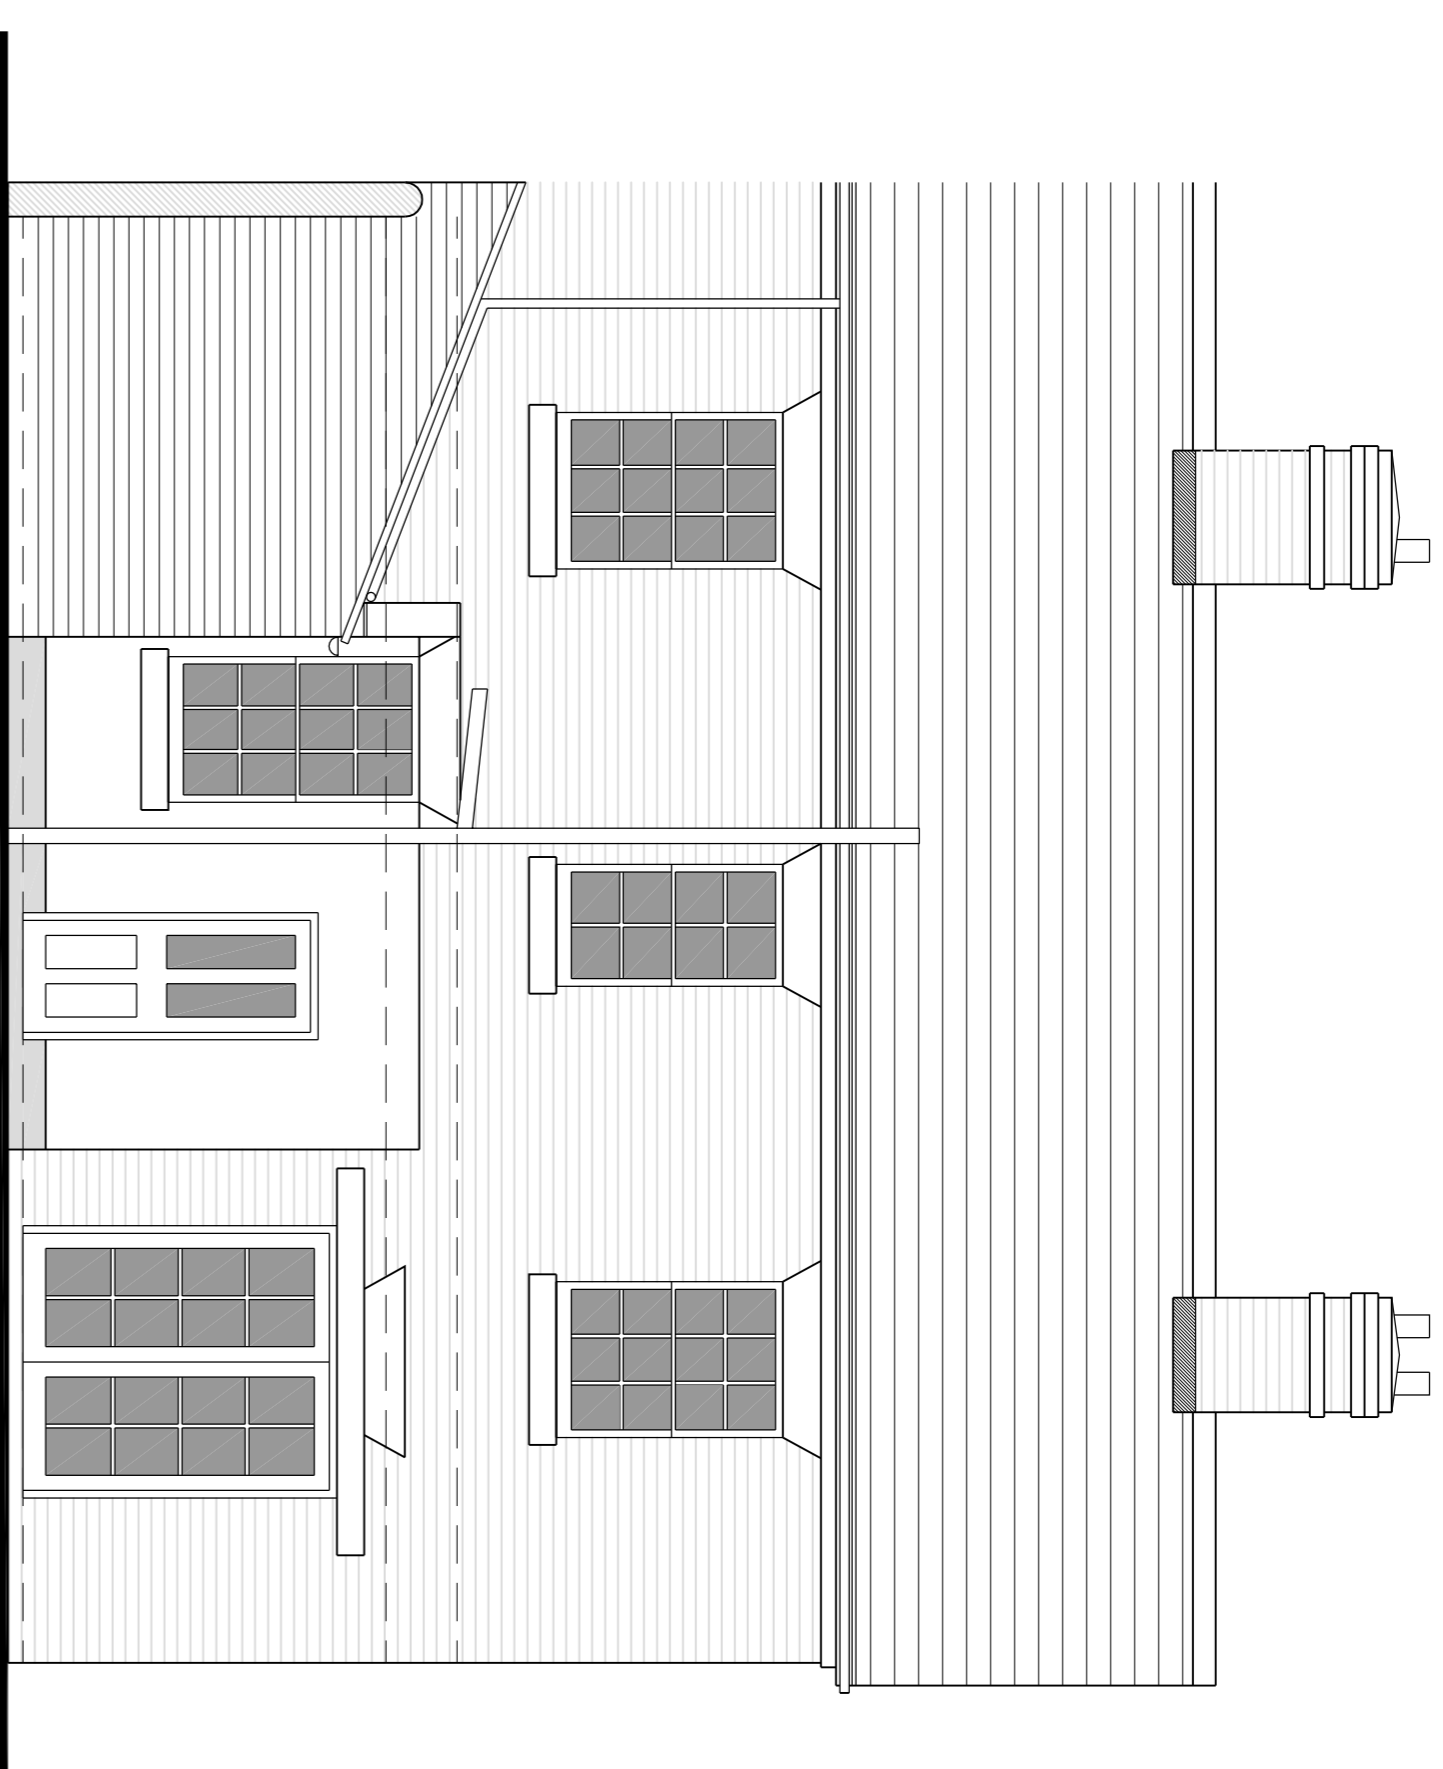

REAR ELEVATION

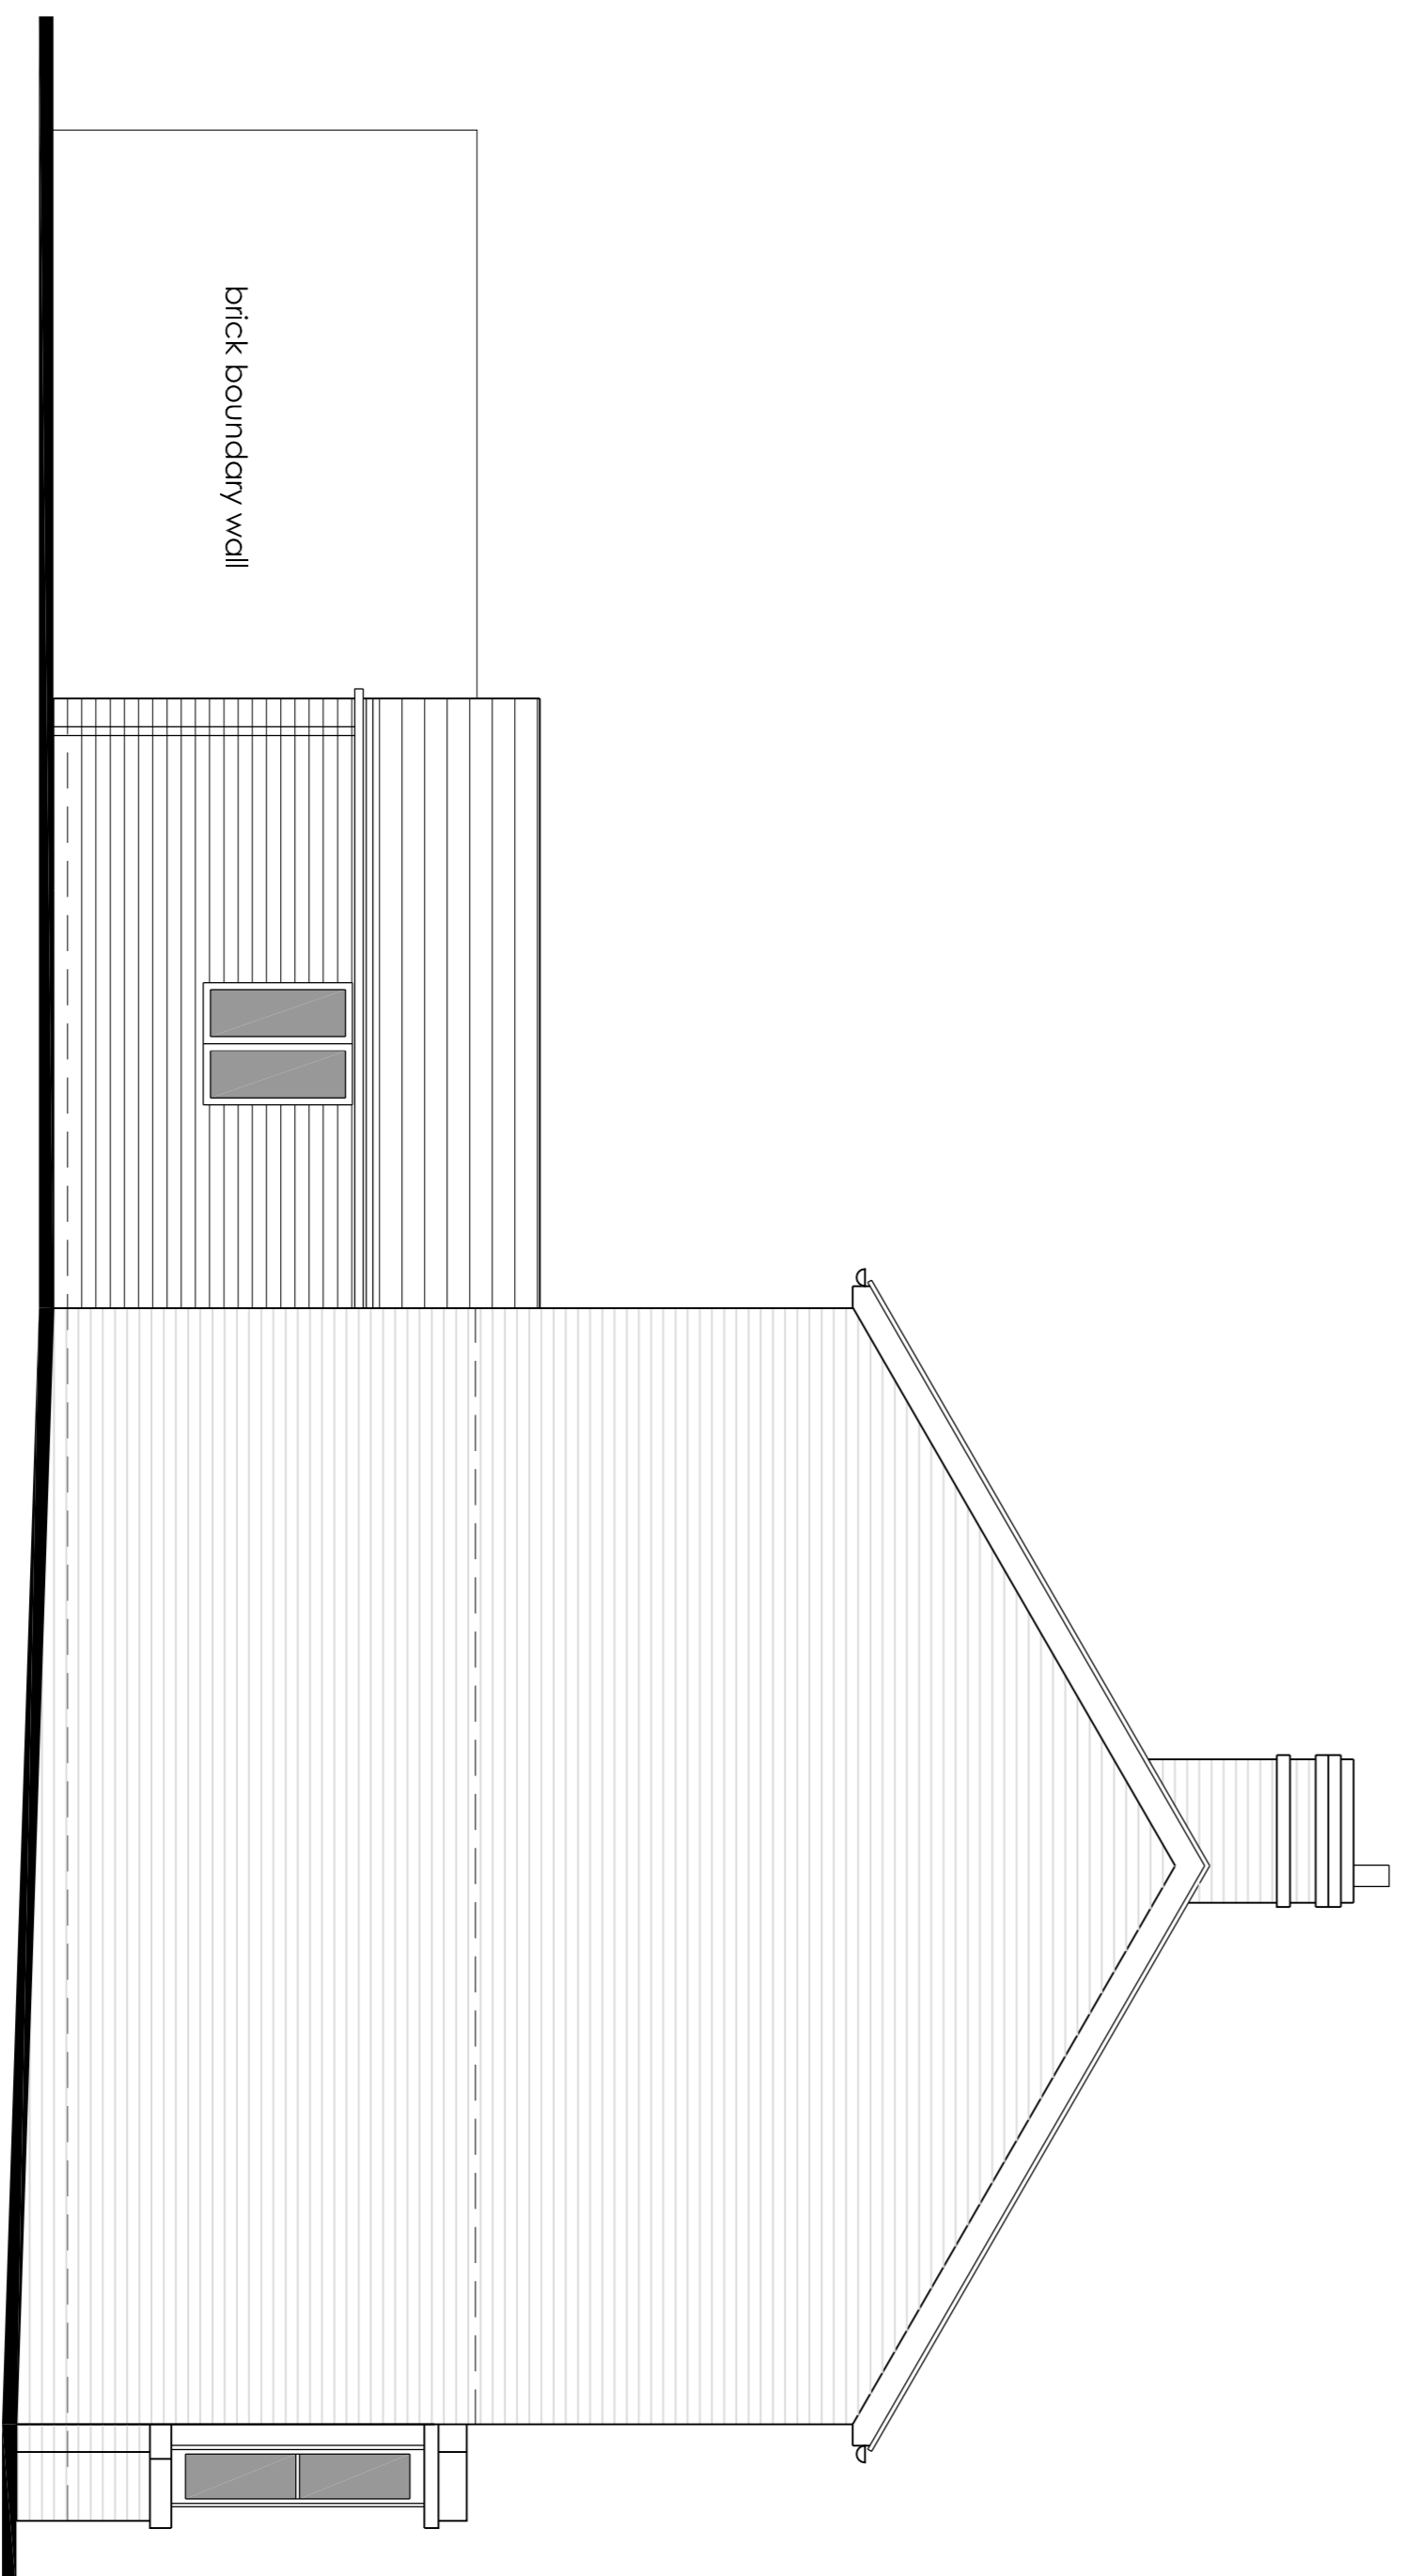

SIDE ELEVATION

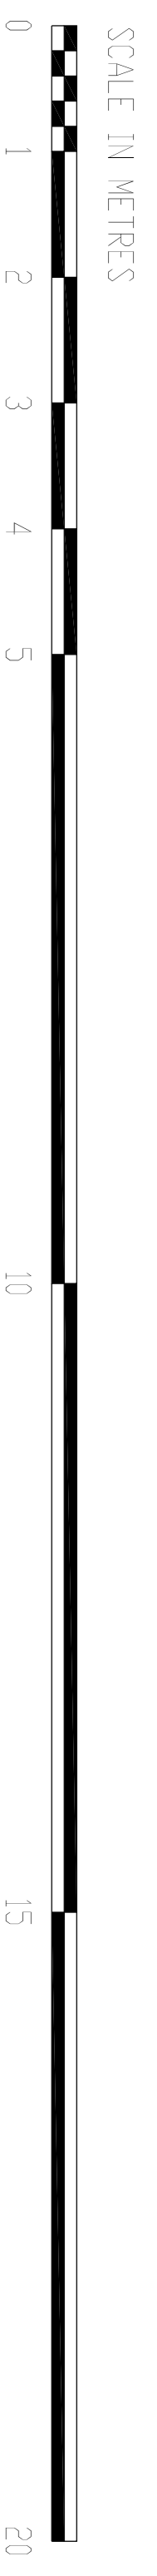

REV	DATE	DESCRIPTION	BY

Drawing Status
PLANNING
 Consultant
 M MUNRO

Client
 Dr & Mrs Neil
 Project
 ALTERATIONS AND EXTENSION TO
 38 BELLE VUE ROAD, SHREWSBURY
 SY3 7LL

Scale
 1:50 @ A1
 1:100 @ A3
 Date
 August 2022
 Drawn
 MM

EXISTING ELEVATIONS		
Drawing No.		Revision
04		-