




SIDE ELEVATION

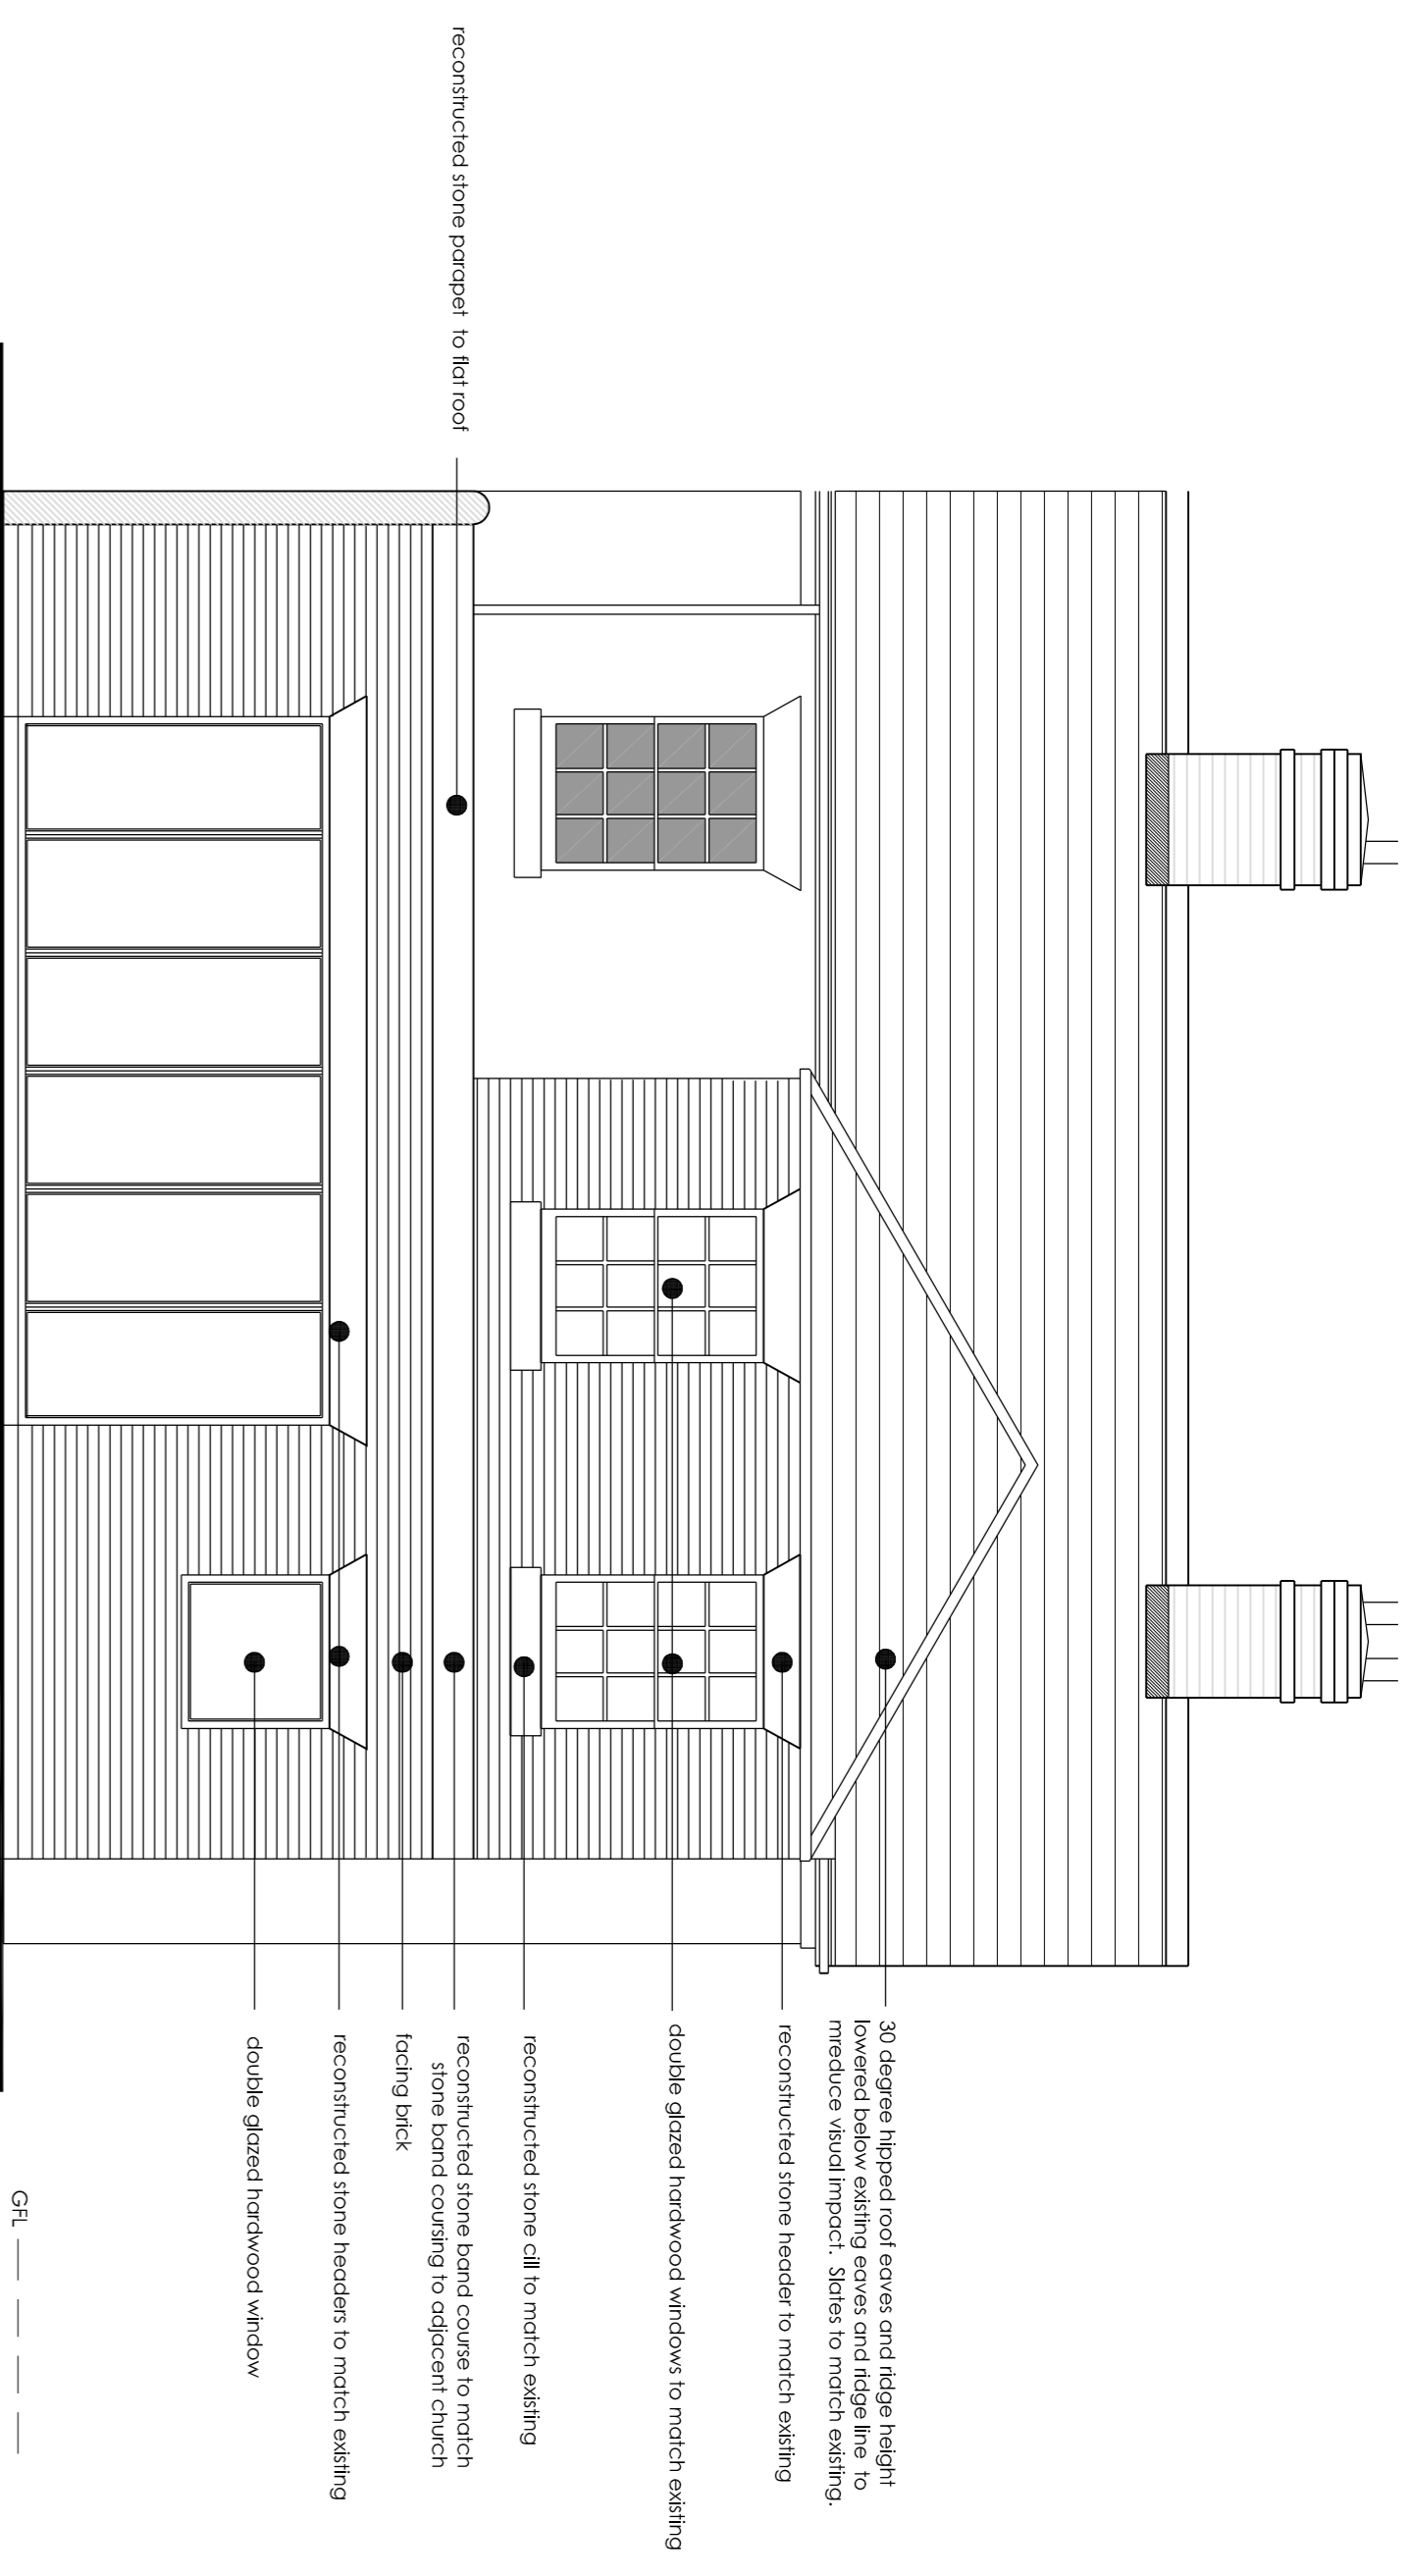

REAR ELEVATION B

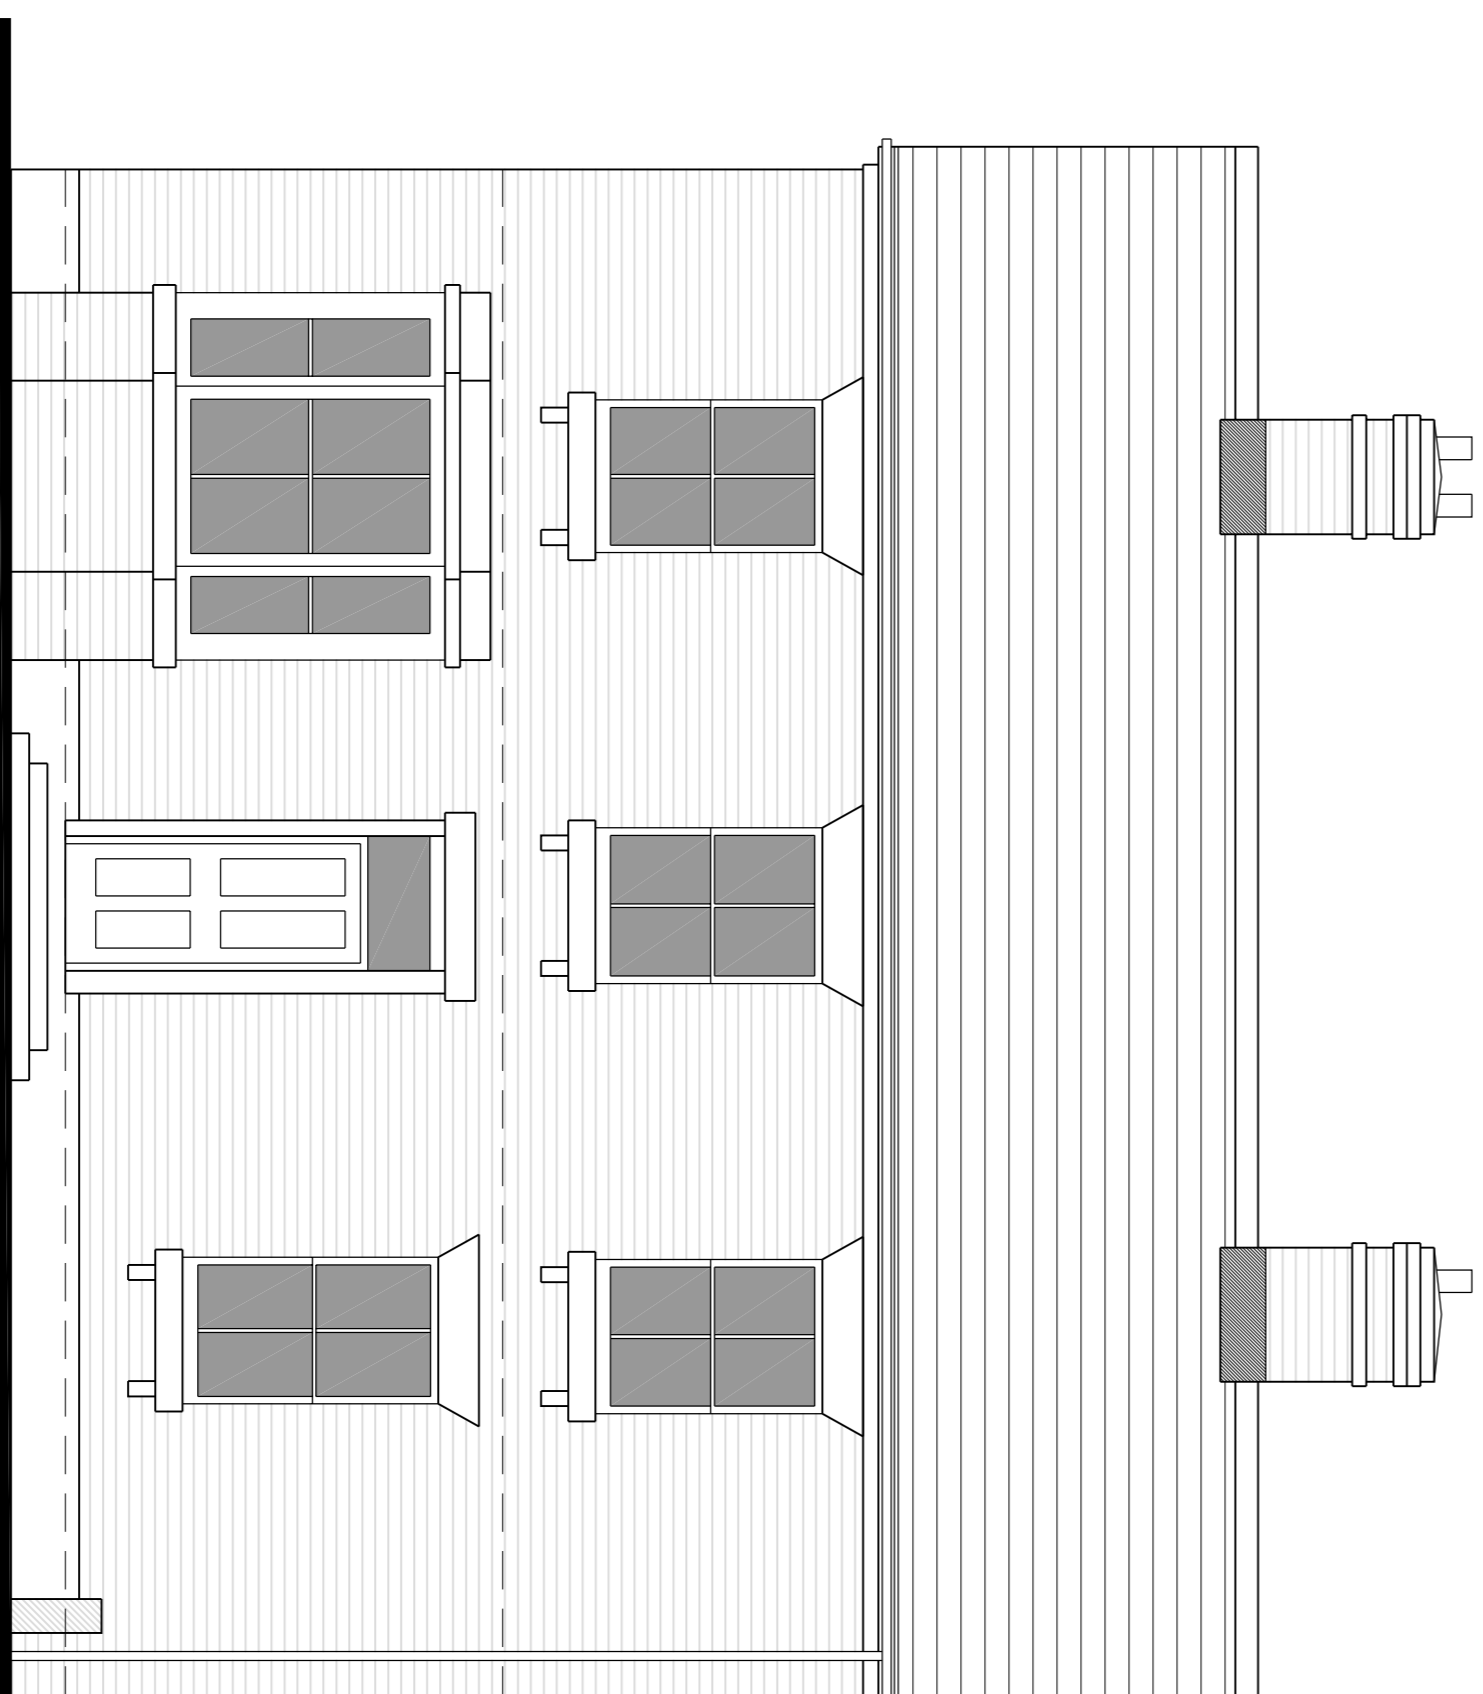


ELEVATION FACING 38
 BELLE VUE ROAD RETAINED

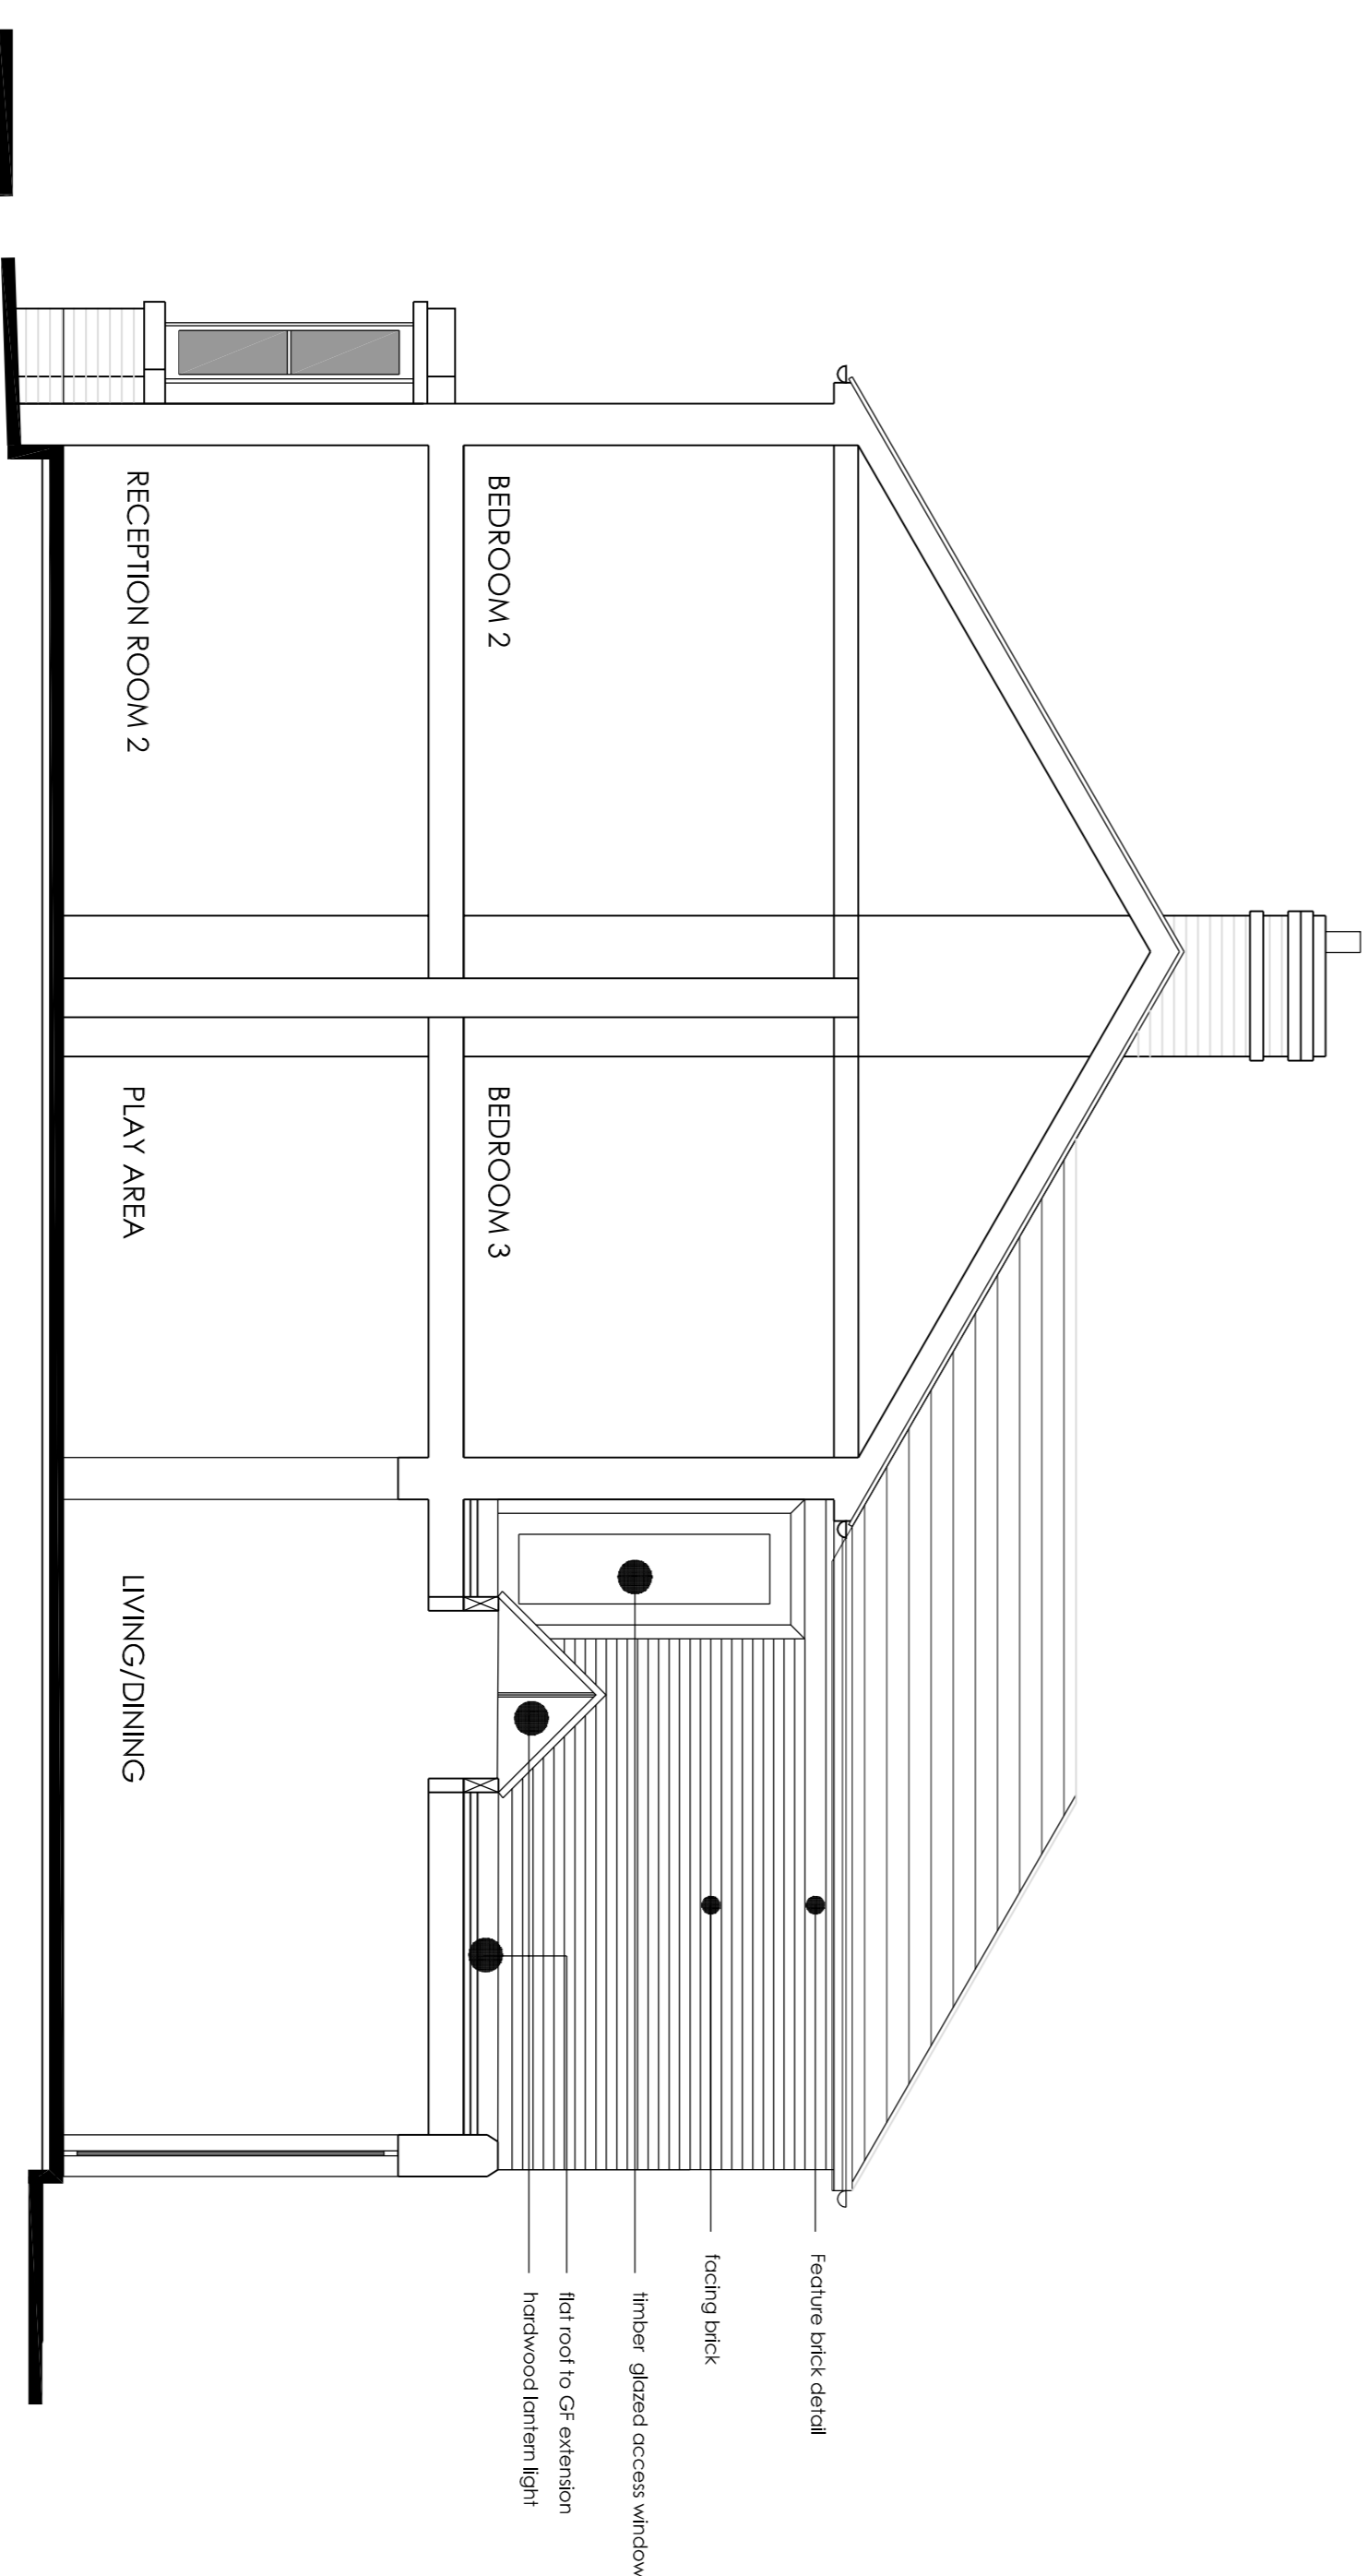

36
 SIDE ELEVATION

SCALE IN METRES

 

REV./DATE	DESCRIPTION	BY
BC / 04.02.24	Amendments to drawings to accord with revised comments of planning & conservation officer	MM

PLANNING

Drawing Status
 Consultant
 M MUNTO

Client
 Dr & Mrs Neil
 Project
 ALTERATIONS AND EXTENSION TO
 38 BELLE VUE ROAD, SHREWSBURY
 SY3 7LJ

Scale
 1:50 @ A1
 1:100 @ A3
 Date
 FEB 2024
 Drawn
 MM

PROPOSED ELEVATIONS

Drawing No
06
 Revision
C