




Section AA

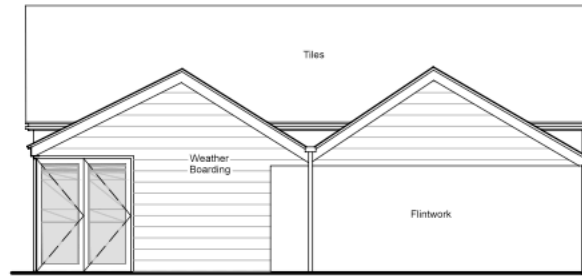

North Elevation

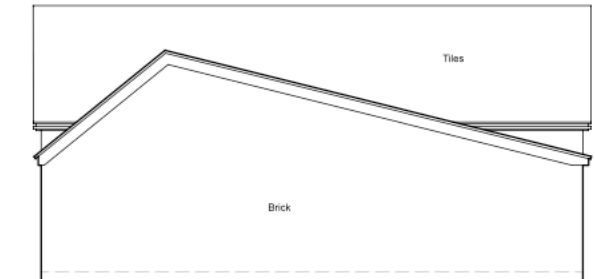


South Elevation

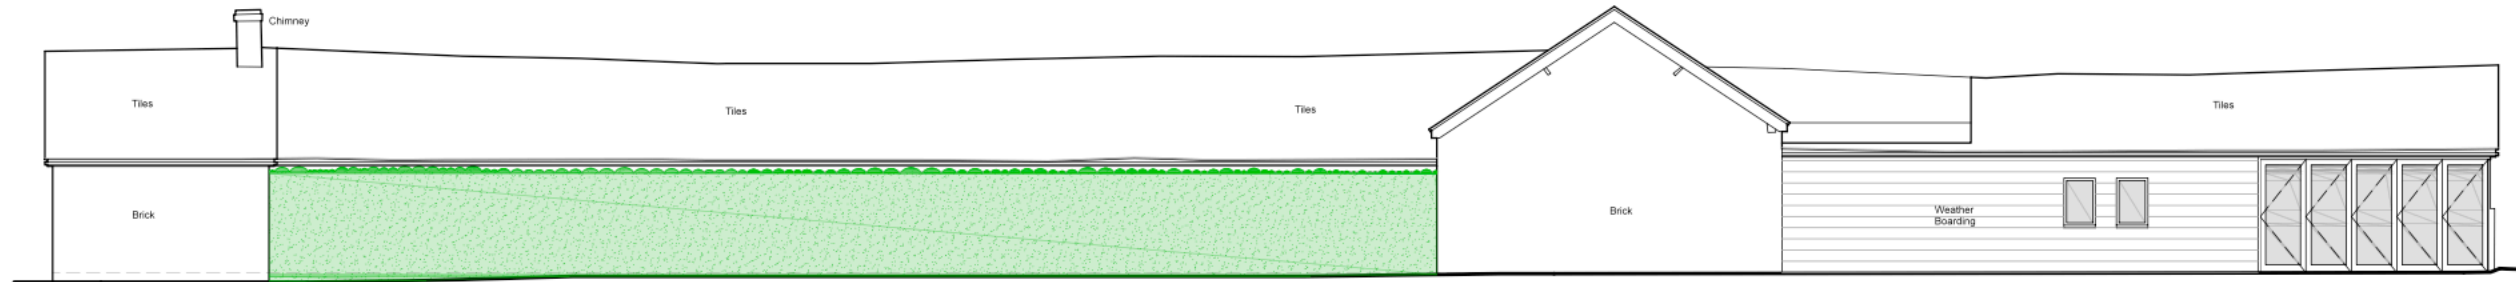

East Elevation with Hedge



East Elevation without Hedge

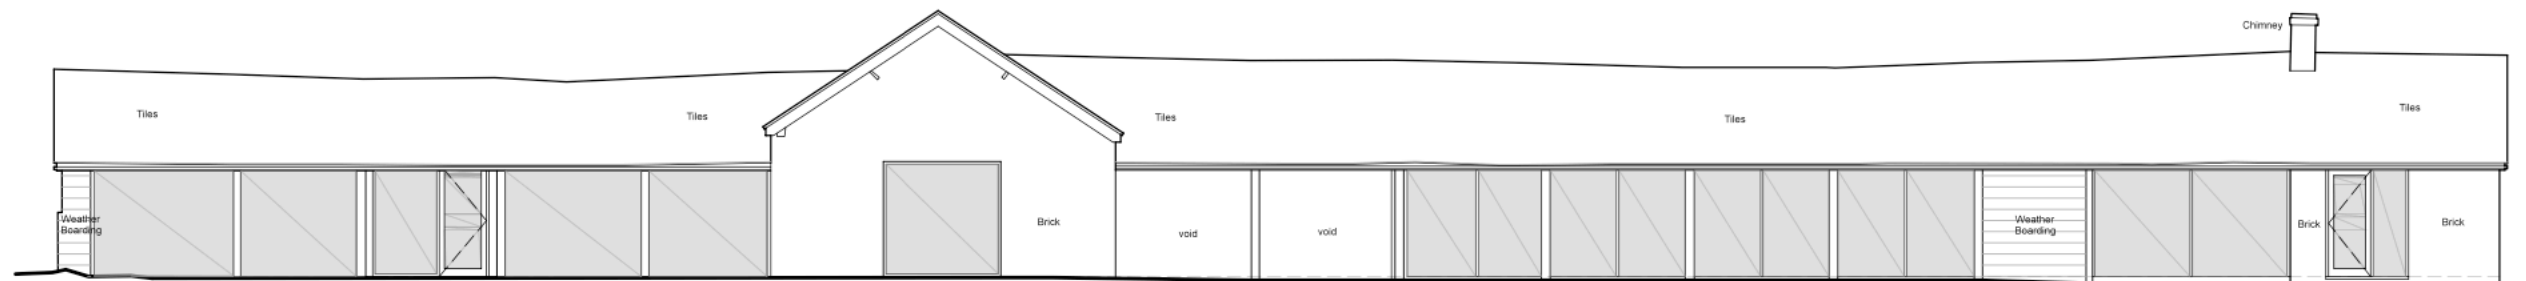

West Elevation

The Cartlodge
Proposed Elevations

Drawings Prepared by **Whitworth Architects**
Used by agreement
Not be used for any other purpose other than
for the renewal of the planning approval
DC/18/03787

Rev:	Date:	Revision:
t	r	a
a	r	c
a	r	c

t . r . a . c . i . n . g . h . o . o . u . s . e
a . r . c . h . i . t . e . c . t . s

2 Rose Cottage • North Green Rd • Pulham St Mary • Norfolk • IP214XX

Tel: 01397 608057 M: 07799112008 e-mail: robmf@zoo.co.uk

Project: Residential Conversion of Agricultural Buildings at
Battisford Hall Farm, Church Road, Battisford IP14 2HG

Drawing: Proposed - The Cartlodge Elevations

Scale: 1:62.5 @ A1 or 1:125 @ A3 Date: Feb 2024

Job Ref: BAT - 231 - Dwg No. Rev:

This drawing is copyright. This drawing must not be scaled. Before commencing any work the contractor must set out and check all dimensions.