




Cart Lodge Elevation 1
Datum 60.00m

Cart Lodge - West Elevation

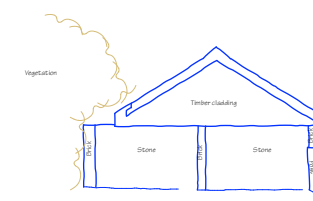


Cart Lodge Elevation 2
Datum 60.00m


Cart Lodge - North Elevation

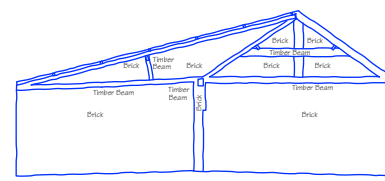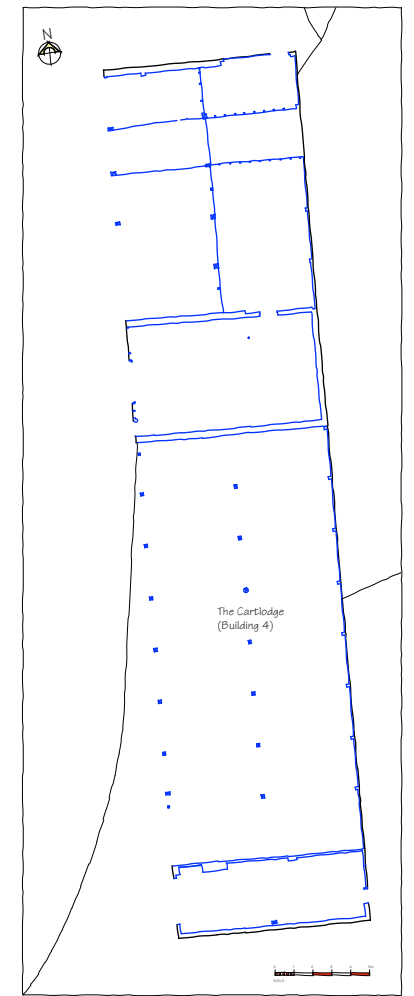


Cart Lodge Internal Elevation 2
Datum 60.00m

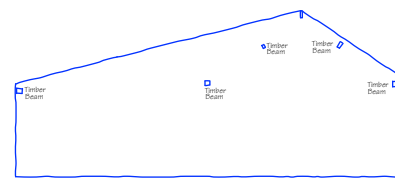


Cart Lodge Internal Elevation 3
Datum 60.00m

 

Cart Lodge Internal Elevation 4
Datum 60.00m

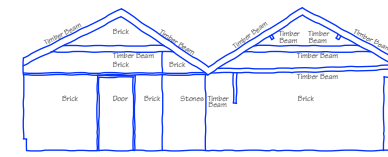


Cart Lodge Internal Elevation 5
Datum 60.00m

 


Cart Lodge Internal Elevation 1
Datum 60.00m

Cart Lodge Internal Elevation 1

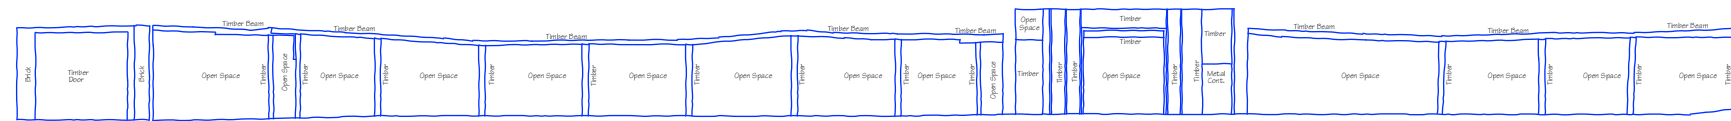


Cart Lodge Internal Elevation 10
Datum 60.00m

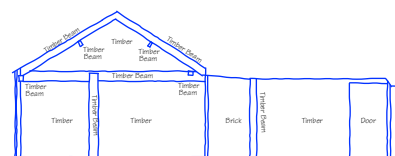


Cart Lodge Internal Elevation 6
Datum 60.00m



Cart Lodge Internal Elevation 7
Datum 60.00m

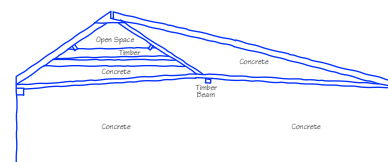

Cart Lodge Internal Elevation 8
Datum 60.00m

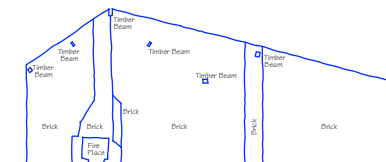

Cart Lodge Internal Elevation 9
Datum 60.00m



Rev:	Date:	Revision:
t	r	a
a	r	c
h	i	t
e	c	t
s		

2 Rose Cottage • North Green Rd • Pulham St Mary • Norfolk • IP214XX

Tel: 01397 608057 M: 07799112008 e-mail: robmf@zoo.co.uk

Project: Residential Conversion of Agricultural Buildings at
Battisford Hall Farm, Church Road, Battisford IP14 2HG

Drawing: Existing Elevations Sheet 4

The Cartlodge

Scale: 1:100 @ A1 or 1:200 @ A3

Date: Feb 2024

Job Ref: BAT - 008

Dwg No. 008

Rev:

This drawing is copyright. This drawing must not be scaled. Before commencing any work the contractor must set out and check all dimensions.