




Old Mill Elevation 1
Datum 60.00m
Old Mill - East Elevation

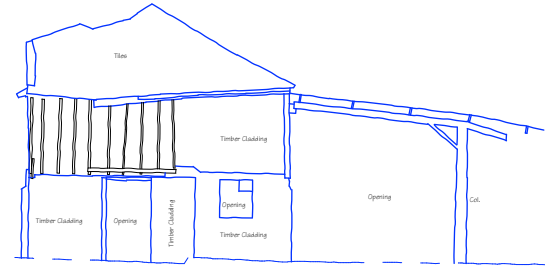



Old Mill Elevation 2
Datum 60.00m
Old Mill - South Elevation

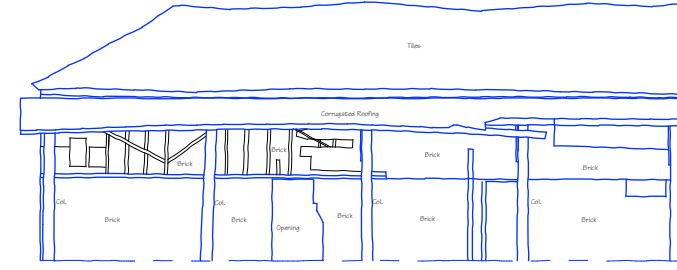


Old Mill Elevation 3
Datum 60.00m
Old Mill - West Elevation

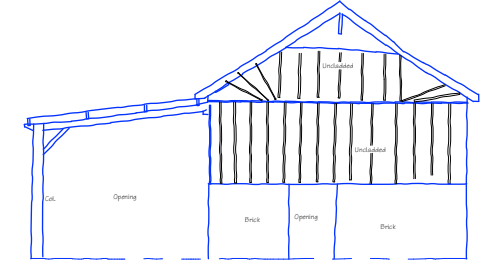


Old Mill Elevation 4
Datum 60.00m
Old Mill - South Elevation

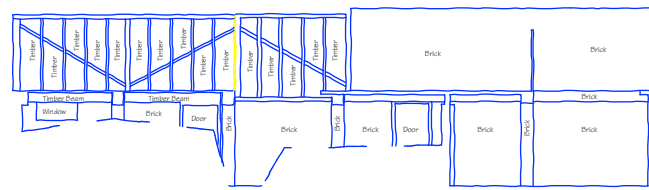 


Old Mill Internal Elevation 1
Datum 60.00m
Old Mill Internal East Wall

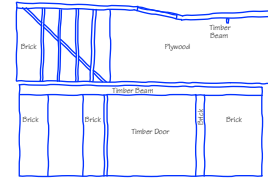



Old Mill Internal Elevation 2
Datum 60.00m

 


Old Mill Internal Elevation 3
Datum 60.00m

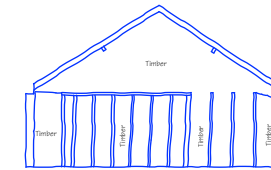


Old Mill Internal Elevation 4
Datum 60.00m

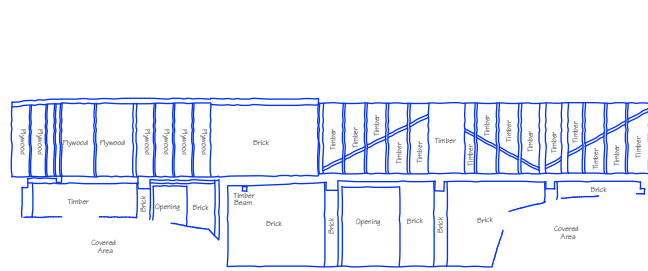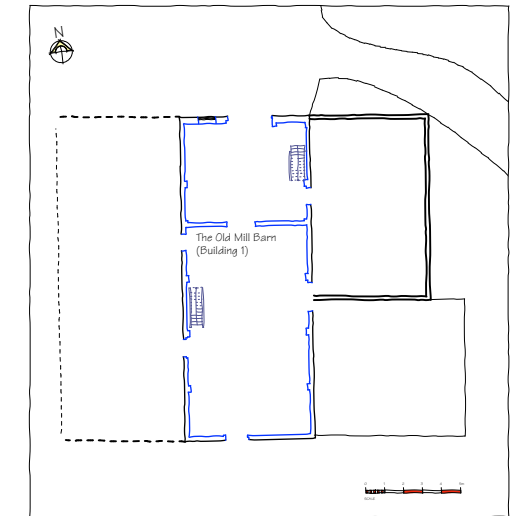


Old Mill Internal Elevation 5
Datum 60.00m
Old Mill Internal West Wall

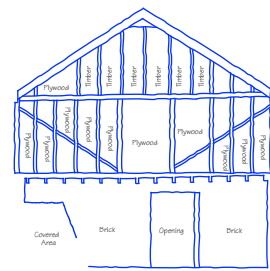

Old Mill Internal Elevation 6
Datum 60.00m

 

Old Mill Internal Elevation 7
Datum 60.00m

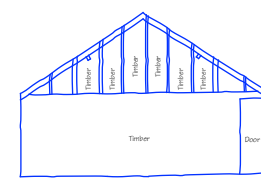

Old Mill Internal Elevation 8
Datum 60.00m

Rev:	Date:	Revision:

t · r · a · c · i · n · g · h · o · u · s · e
a · r · c · h · i · t · e · c · t · s

2 Rose Cottage • North Green Rd • Pulham St Mary • Norfolk • IP214XX

Tel: 01397 608057 M: 07799112008 e-mail: robmf@zoo.co.uk

Project: Residential Conversion of Agricultural Buildings at
Battisford Hall Farm, Church Road, Battisford IP14 2HG

Drawing: Existing Elevations Sheet 1

The Old Mill

Scale: 1:100 @ A1 or 1:200 @ A3 Date: Feb 2024

Job Ref: Dwg No. Rev:

BAT - 005

This drawing is copyright. This drawing must not be scaled. Before commencing any work the contractor must set out and check all dimensions.