




South Elevation




East Elevation



North Elevation

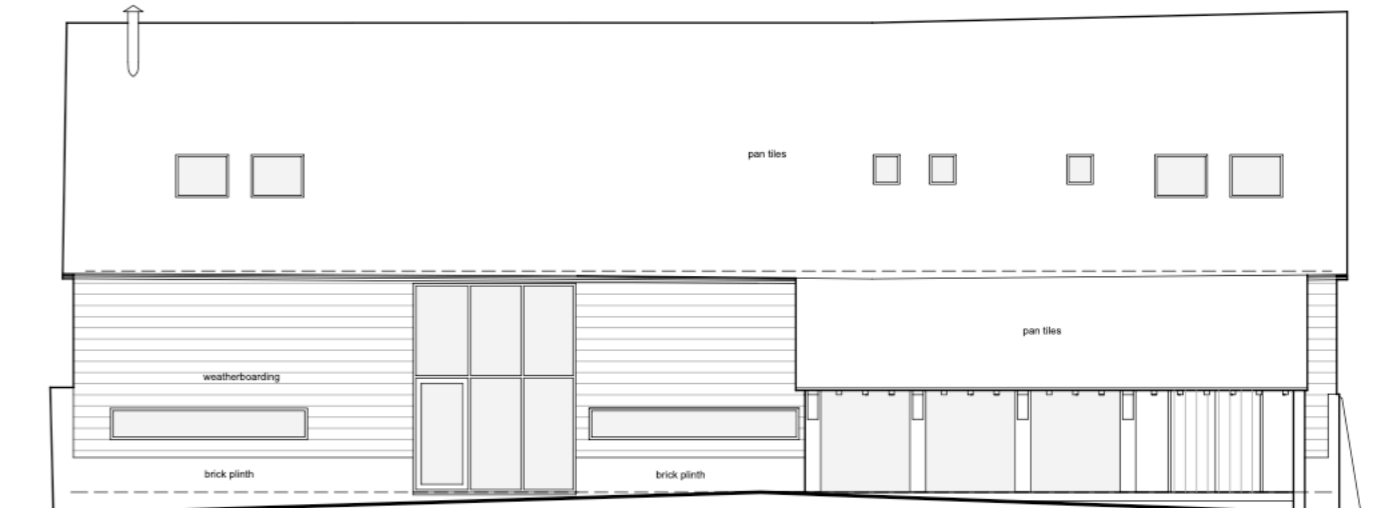

West Elevation

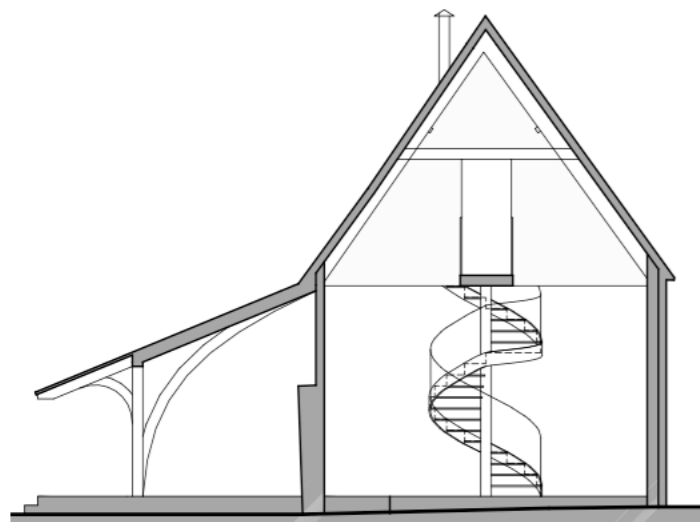

Section AA

The Grain Barn Elevations

Drawings Prepared by **Whitworth Architects**
 Used by agreement
 Not be used for any other purpose other than
 for the renewal of the planning approval
 DC/18/03787

Rev:	Date:	Revision:

t • r • a • c • i • n • g • h • o • u • s • e
 a • r • c • h • i • t • e • c • t • s

2 Rose Cottage • North Green Rd • Pulham St Mary • Norfolk • IP214XX
 Tel: 01397 608057 M: 07799112008 e-mail: robmf@zoo.co.uk
 Project: Residential Conversion of Agricultural Buildings at
 Battisford Hall Farm, Church Road, Battisford IP14 2HG

Drawing: Proposed -The Grain Barn Elevations

Scale: 1:50 @ A1 or 1:100 @ A3 Date: Feb 2024

Job Ref: BAT - 203 - Dwg No. Rev:

This drawing is copyright. This drawing must not be scaled. Before commencing any work the contractor must set out and check all dimensions.