
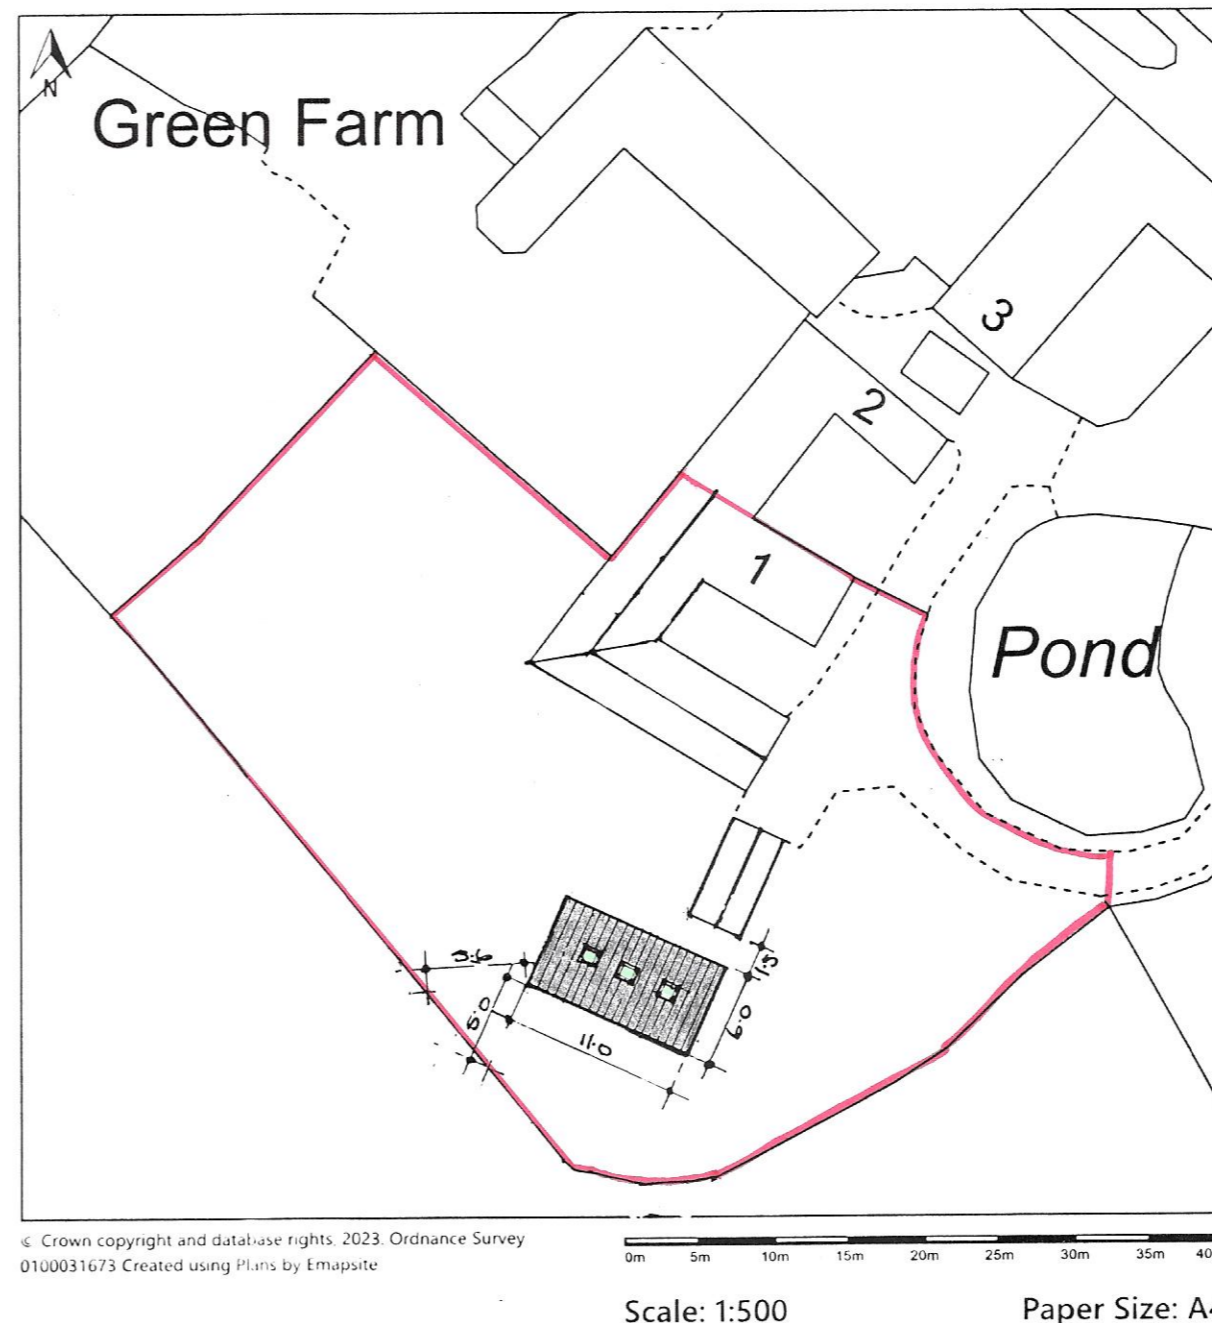


1 GREEN FARM BARN, BUGGS ROAD, BURGATE, SUFFOLK, IP22 1QG

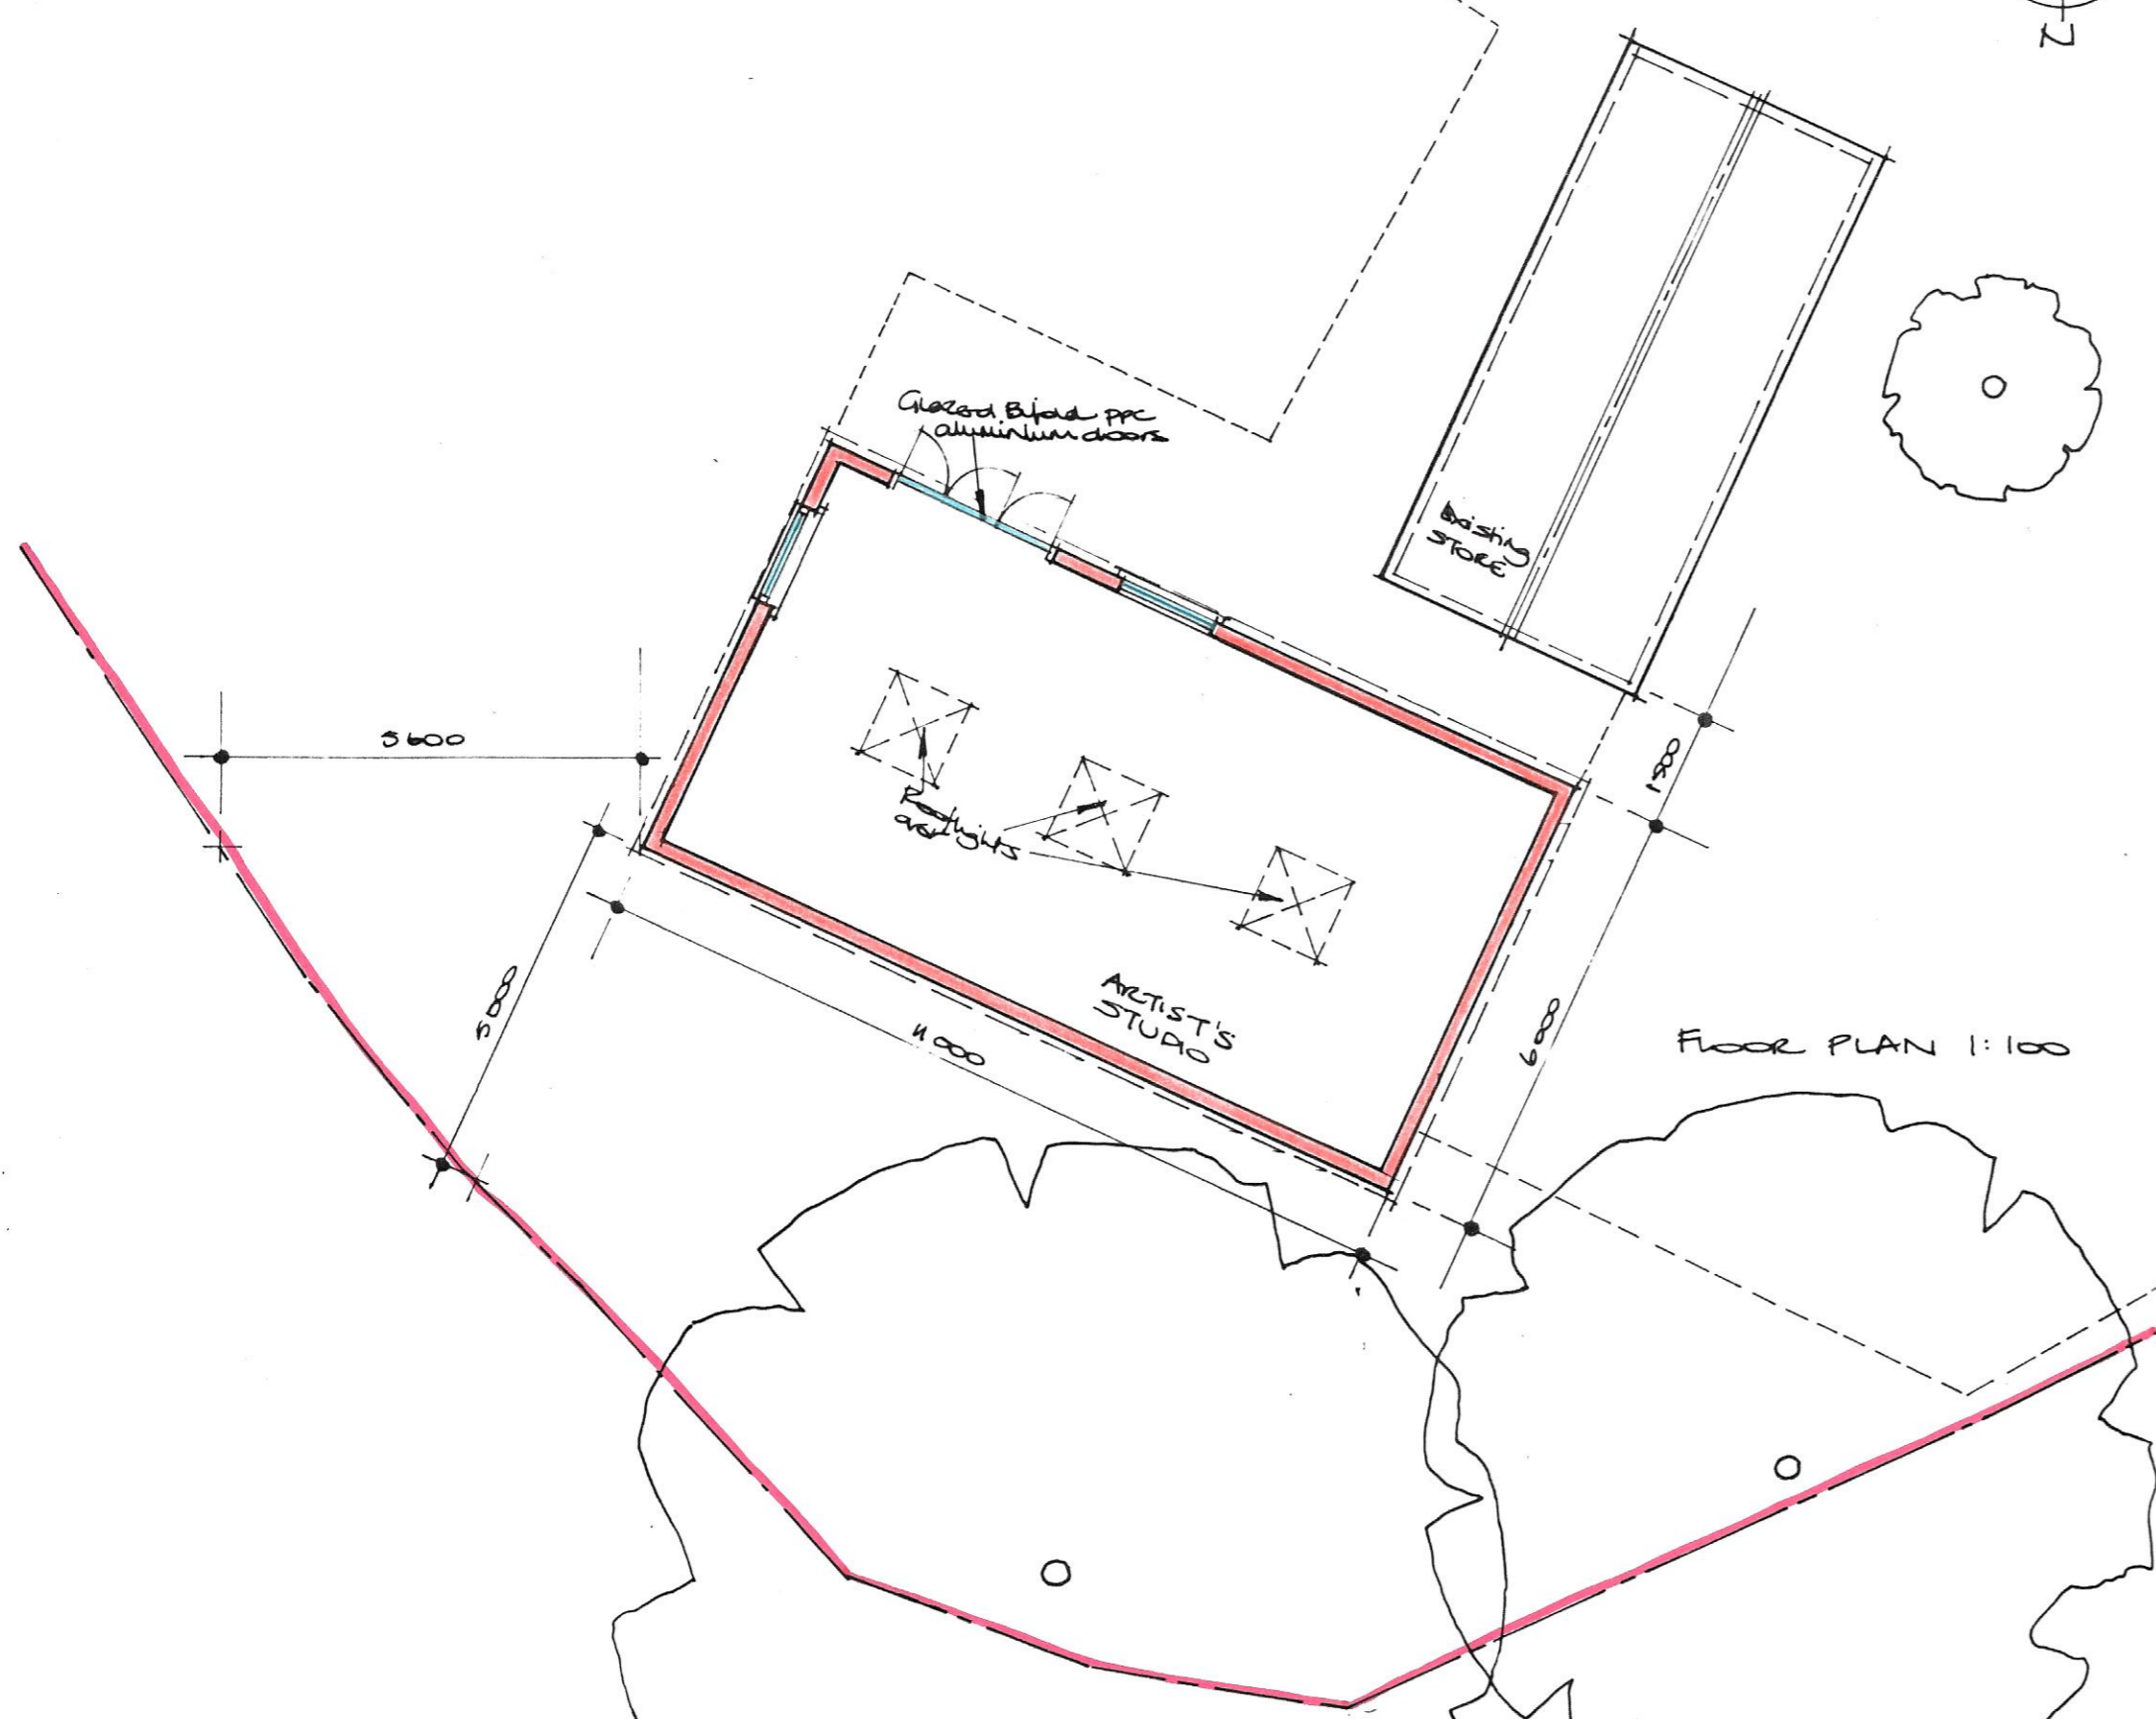

© HUCKLESBY ARCHITECTS DO NOT SCALE FROM DRAWINGS. USE FIGURED DIMENSIONS ONLY. REPORT ANY DISCREPANCIES IMMEDIATELY TO ARCHITECTS	
1 Green Farm Barns Buggs Road Burgate Suffolk IP22 1QG Mr Reece Jones	ARTIST'S STUDIO
	PROPOSED
BLOCK PLAN, FLOOR PLAN & ELEVATIONS	
HUCKLESBY ARCHITECTS Old Hall Farm, Main Road, Hemingstone, Suffolk IP6 9RJ Tel: 01449 760660 Email: hucklesby.arch@btconnect.com	Scale: 1:100/1:500
	Date: 09.01.24
	Job No: E0883
	Drg No: 10
	Original Size A3