


Drawing to scale on A1 sheet

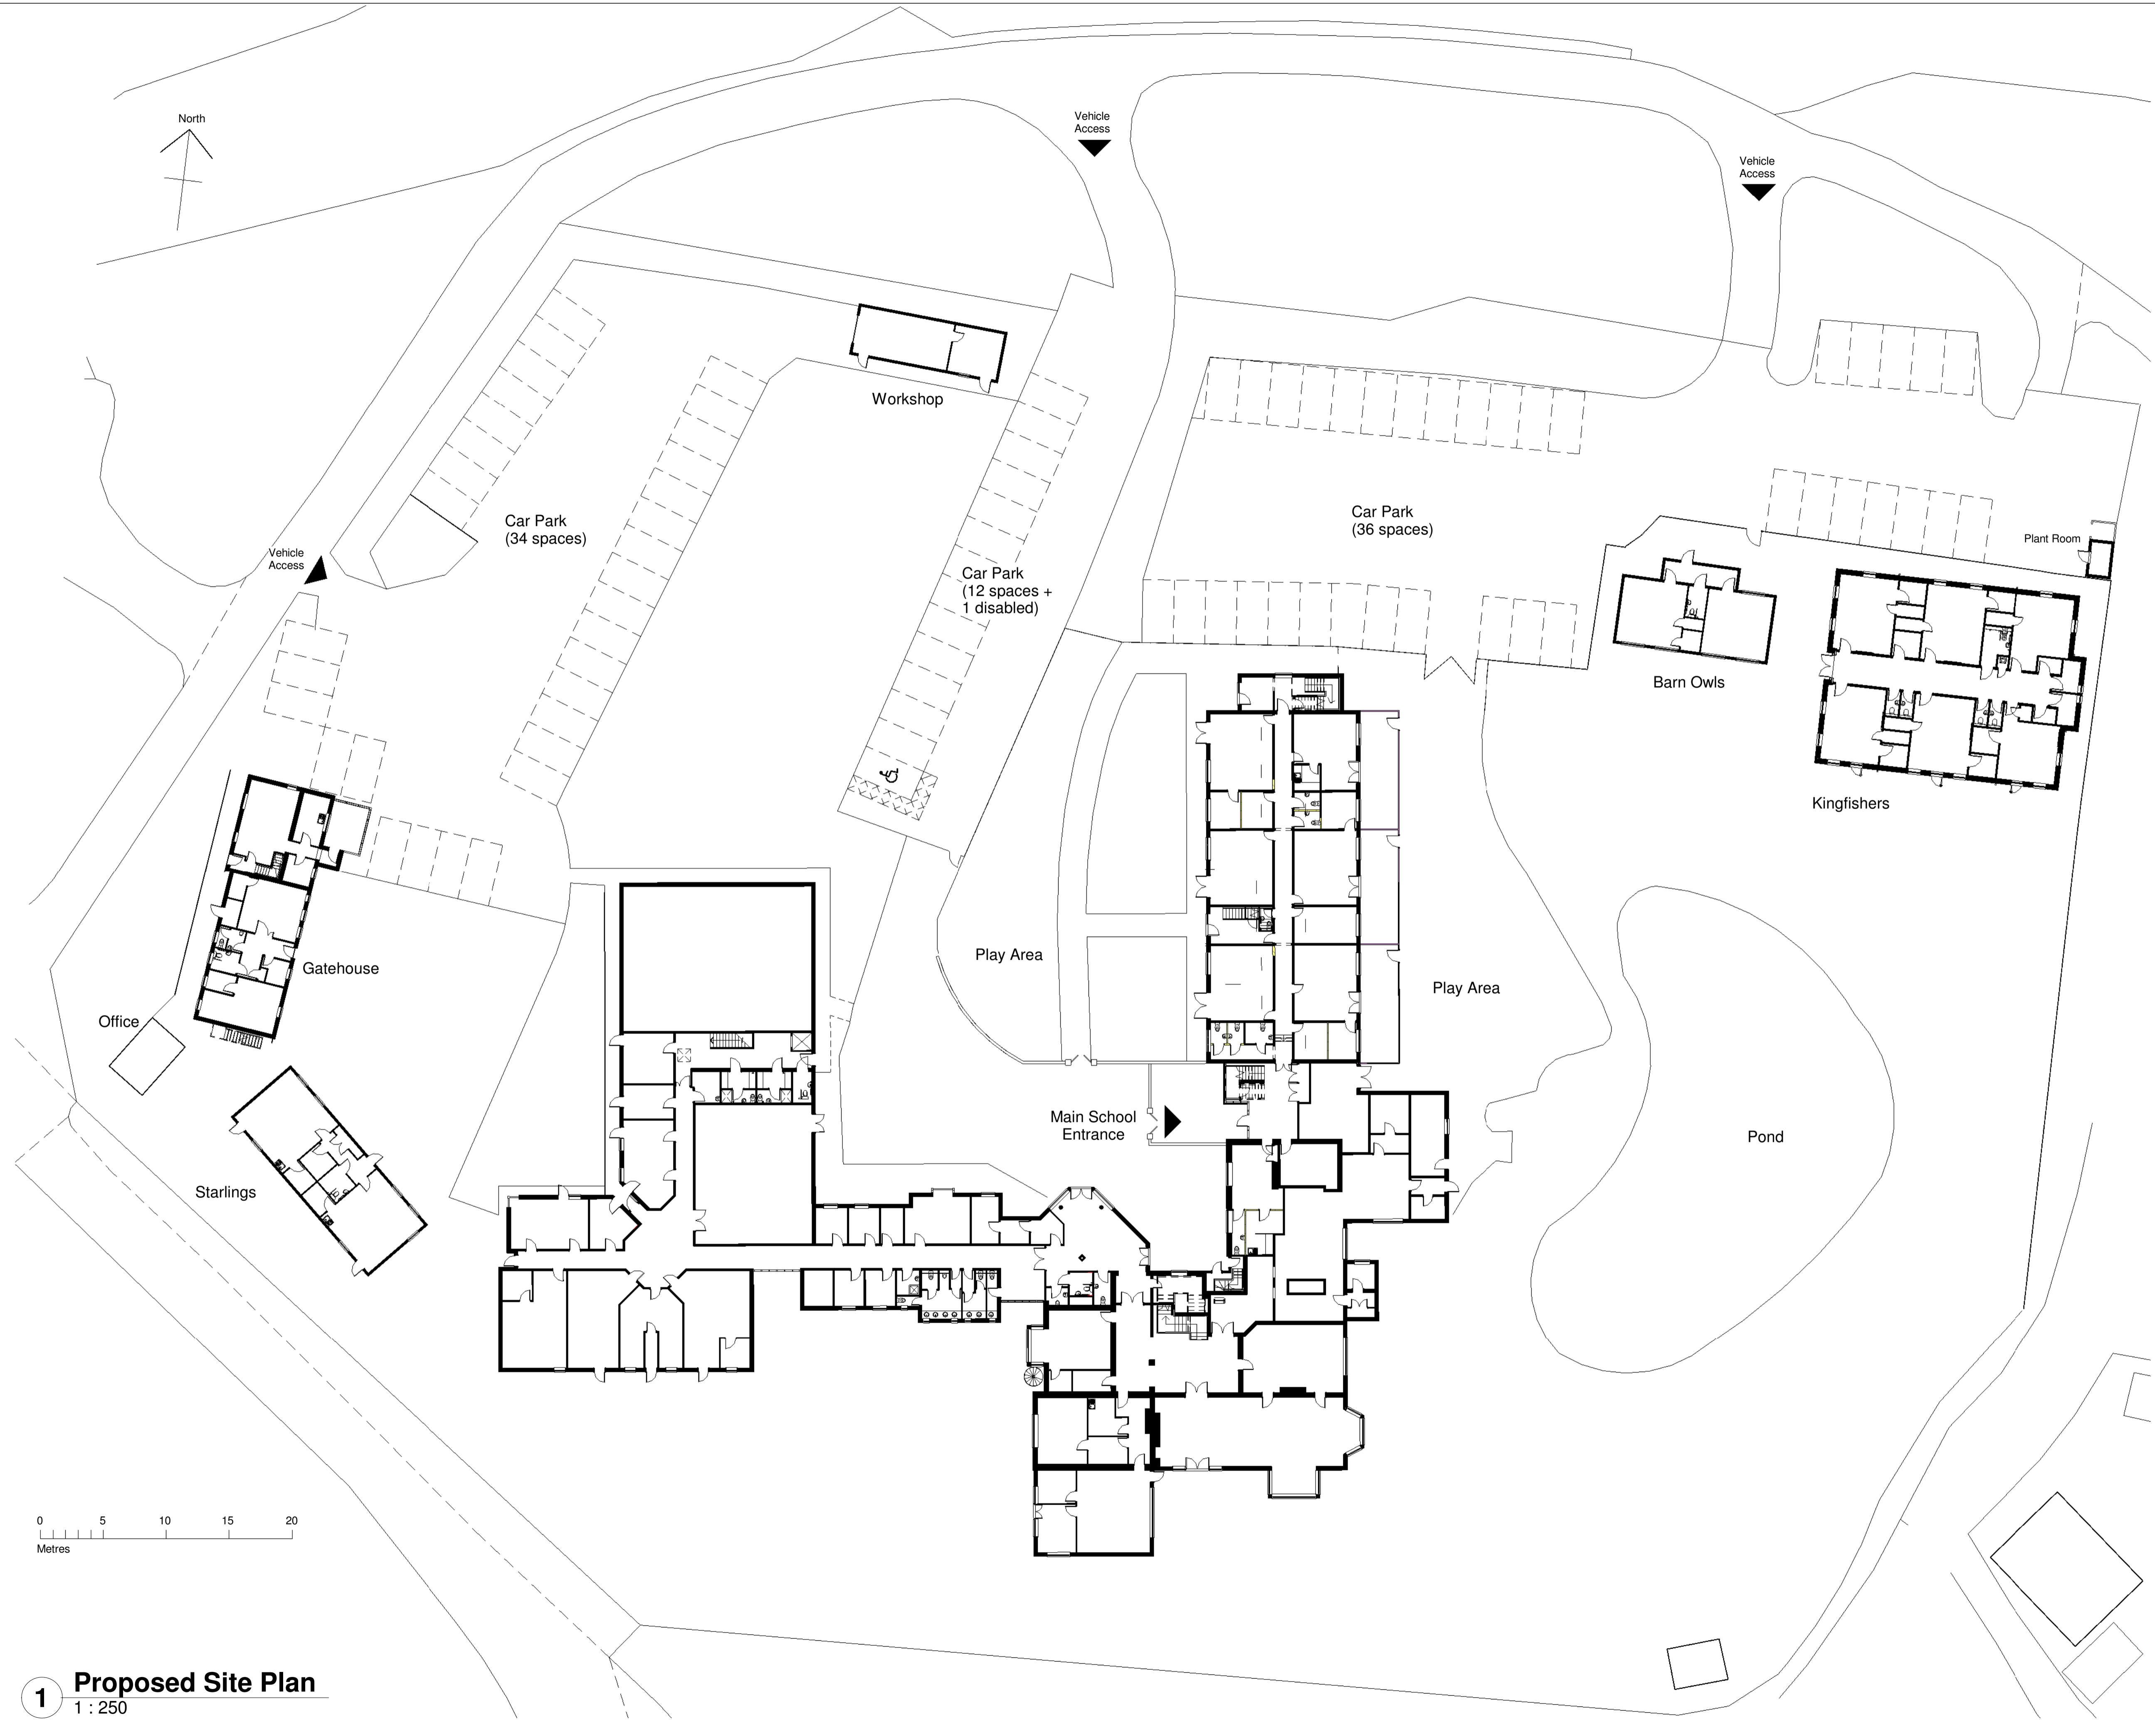

**MISTRAL**  
**ARCHITECTS & SURVEYORS**

□ Architecture □ Surveying □ Project Management  
The Old Telephone Exchange, Brassknocker Street, Magor NP26 3EG  
T: 01633 880666 F: 01633 881004  
e.mail: info@mistralbuilding.co.uk web: www.mistralbuilding.co.uk

No.	Description	Date

**Aspris**  
Tadley School, Tadley  
Common Road, Hampshire  
RG26 3TB

**Proposed Site Plan**

Project number	1445
Date	January 2024
Drawn by	TF
Checked by	AQ

<b>005</b>	
Scale	1 : 250

**1 Proposed Site Plan**  
1 : 250

08/02/2024 06:38:36