




North West (Side) Elevation
 Scale : 1:100

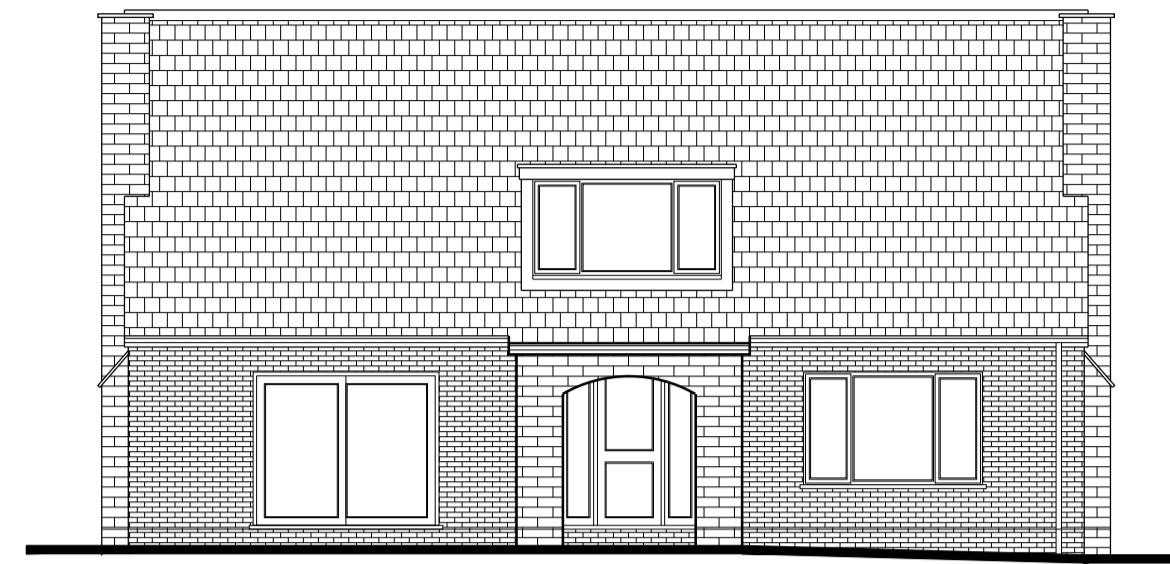


South West (Front) Elevation
 Scale : 1:100

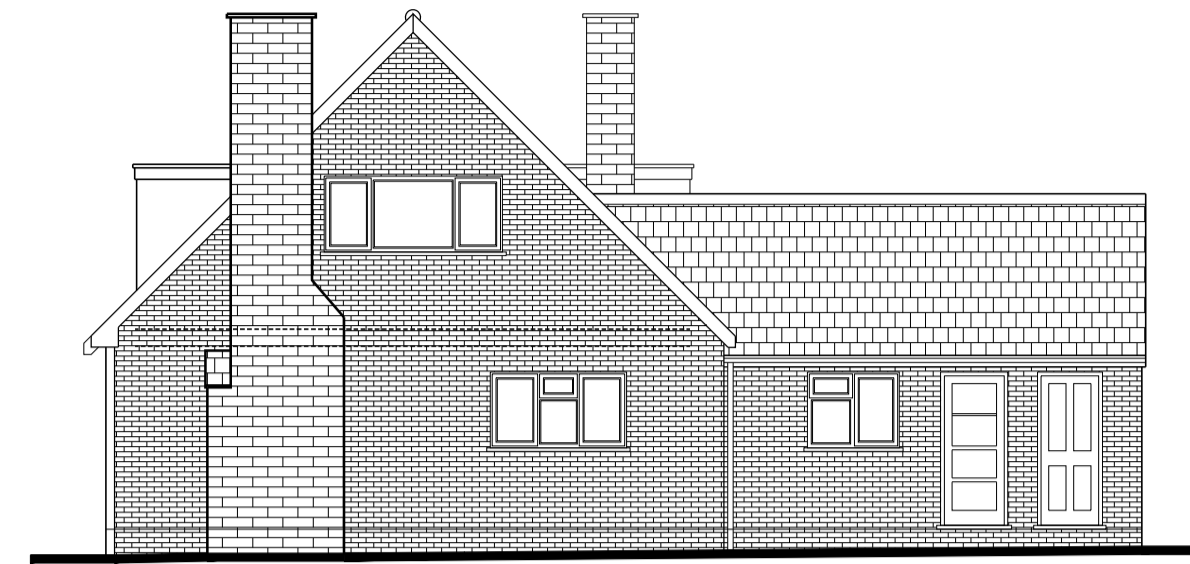


South East (Side) Elevation
 Scale : 1:100

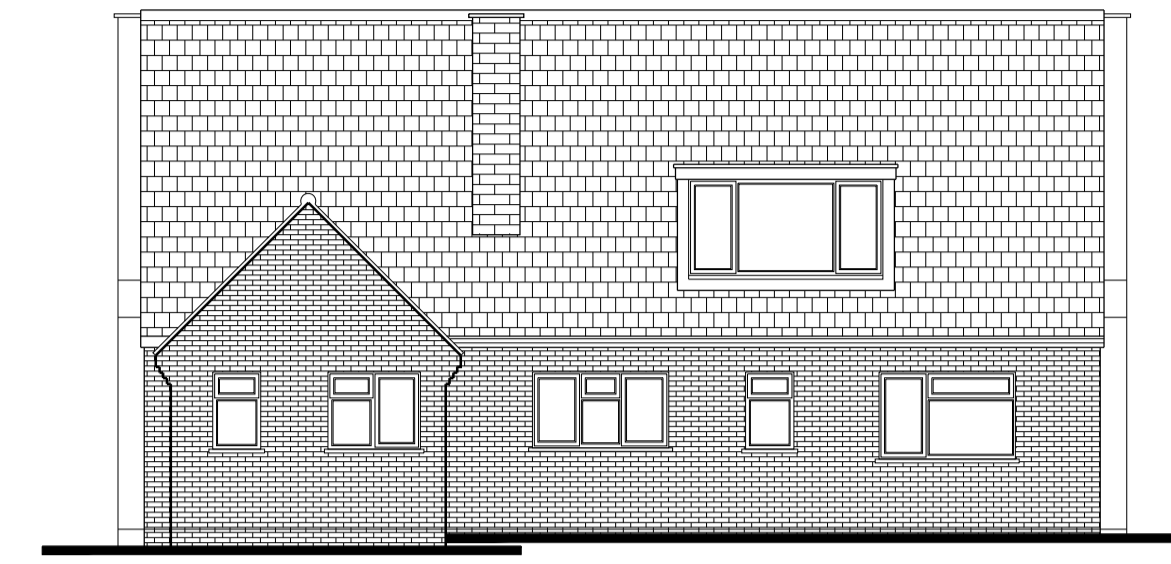


North East (Rear) Elevation
 Scale : 1:100

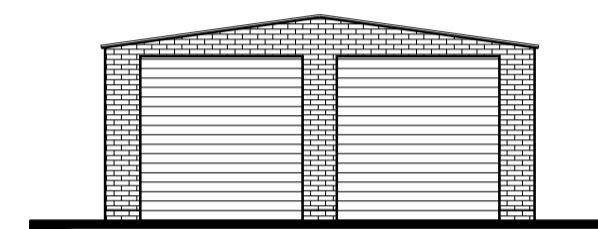


South West (Front) Elevation
 Scale : 1:100

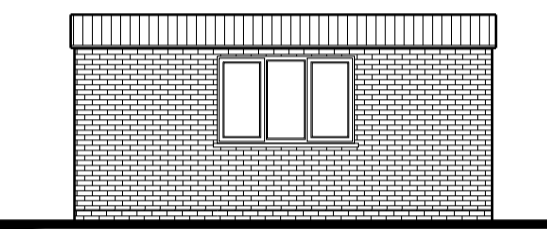



South East (Side) Elevation
 Scale : 1:100

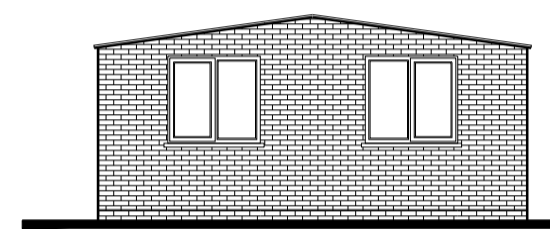



North West (Side) Elevation
 Scale : 1:100

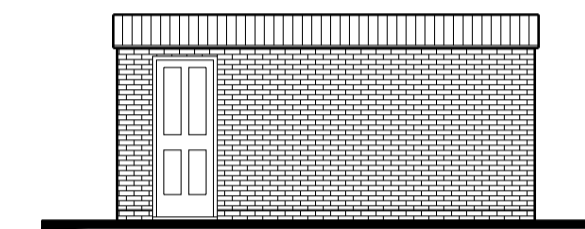

North East (Rear) Elevation
 Scale : 1:100

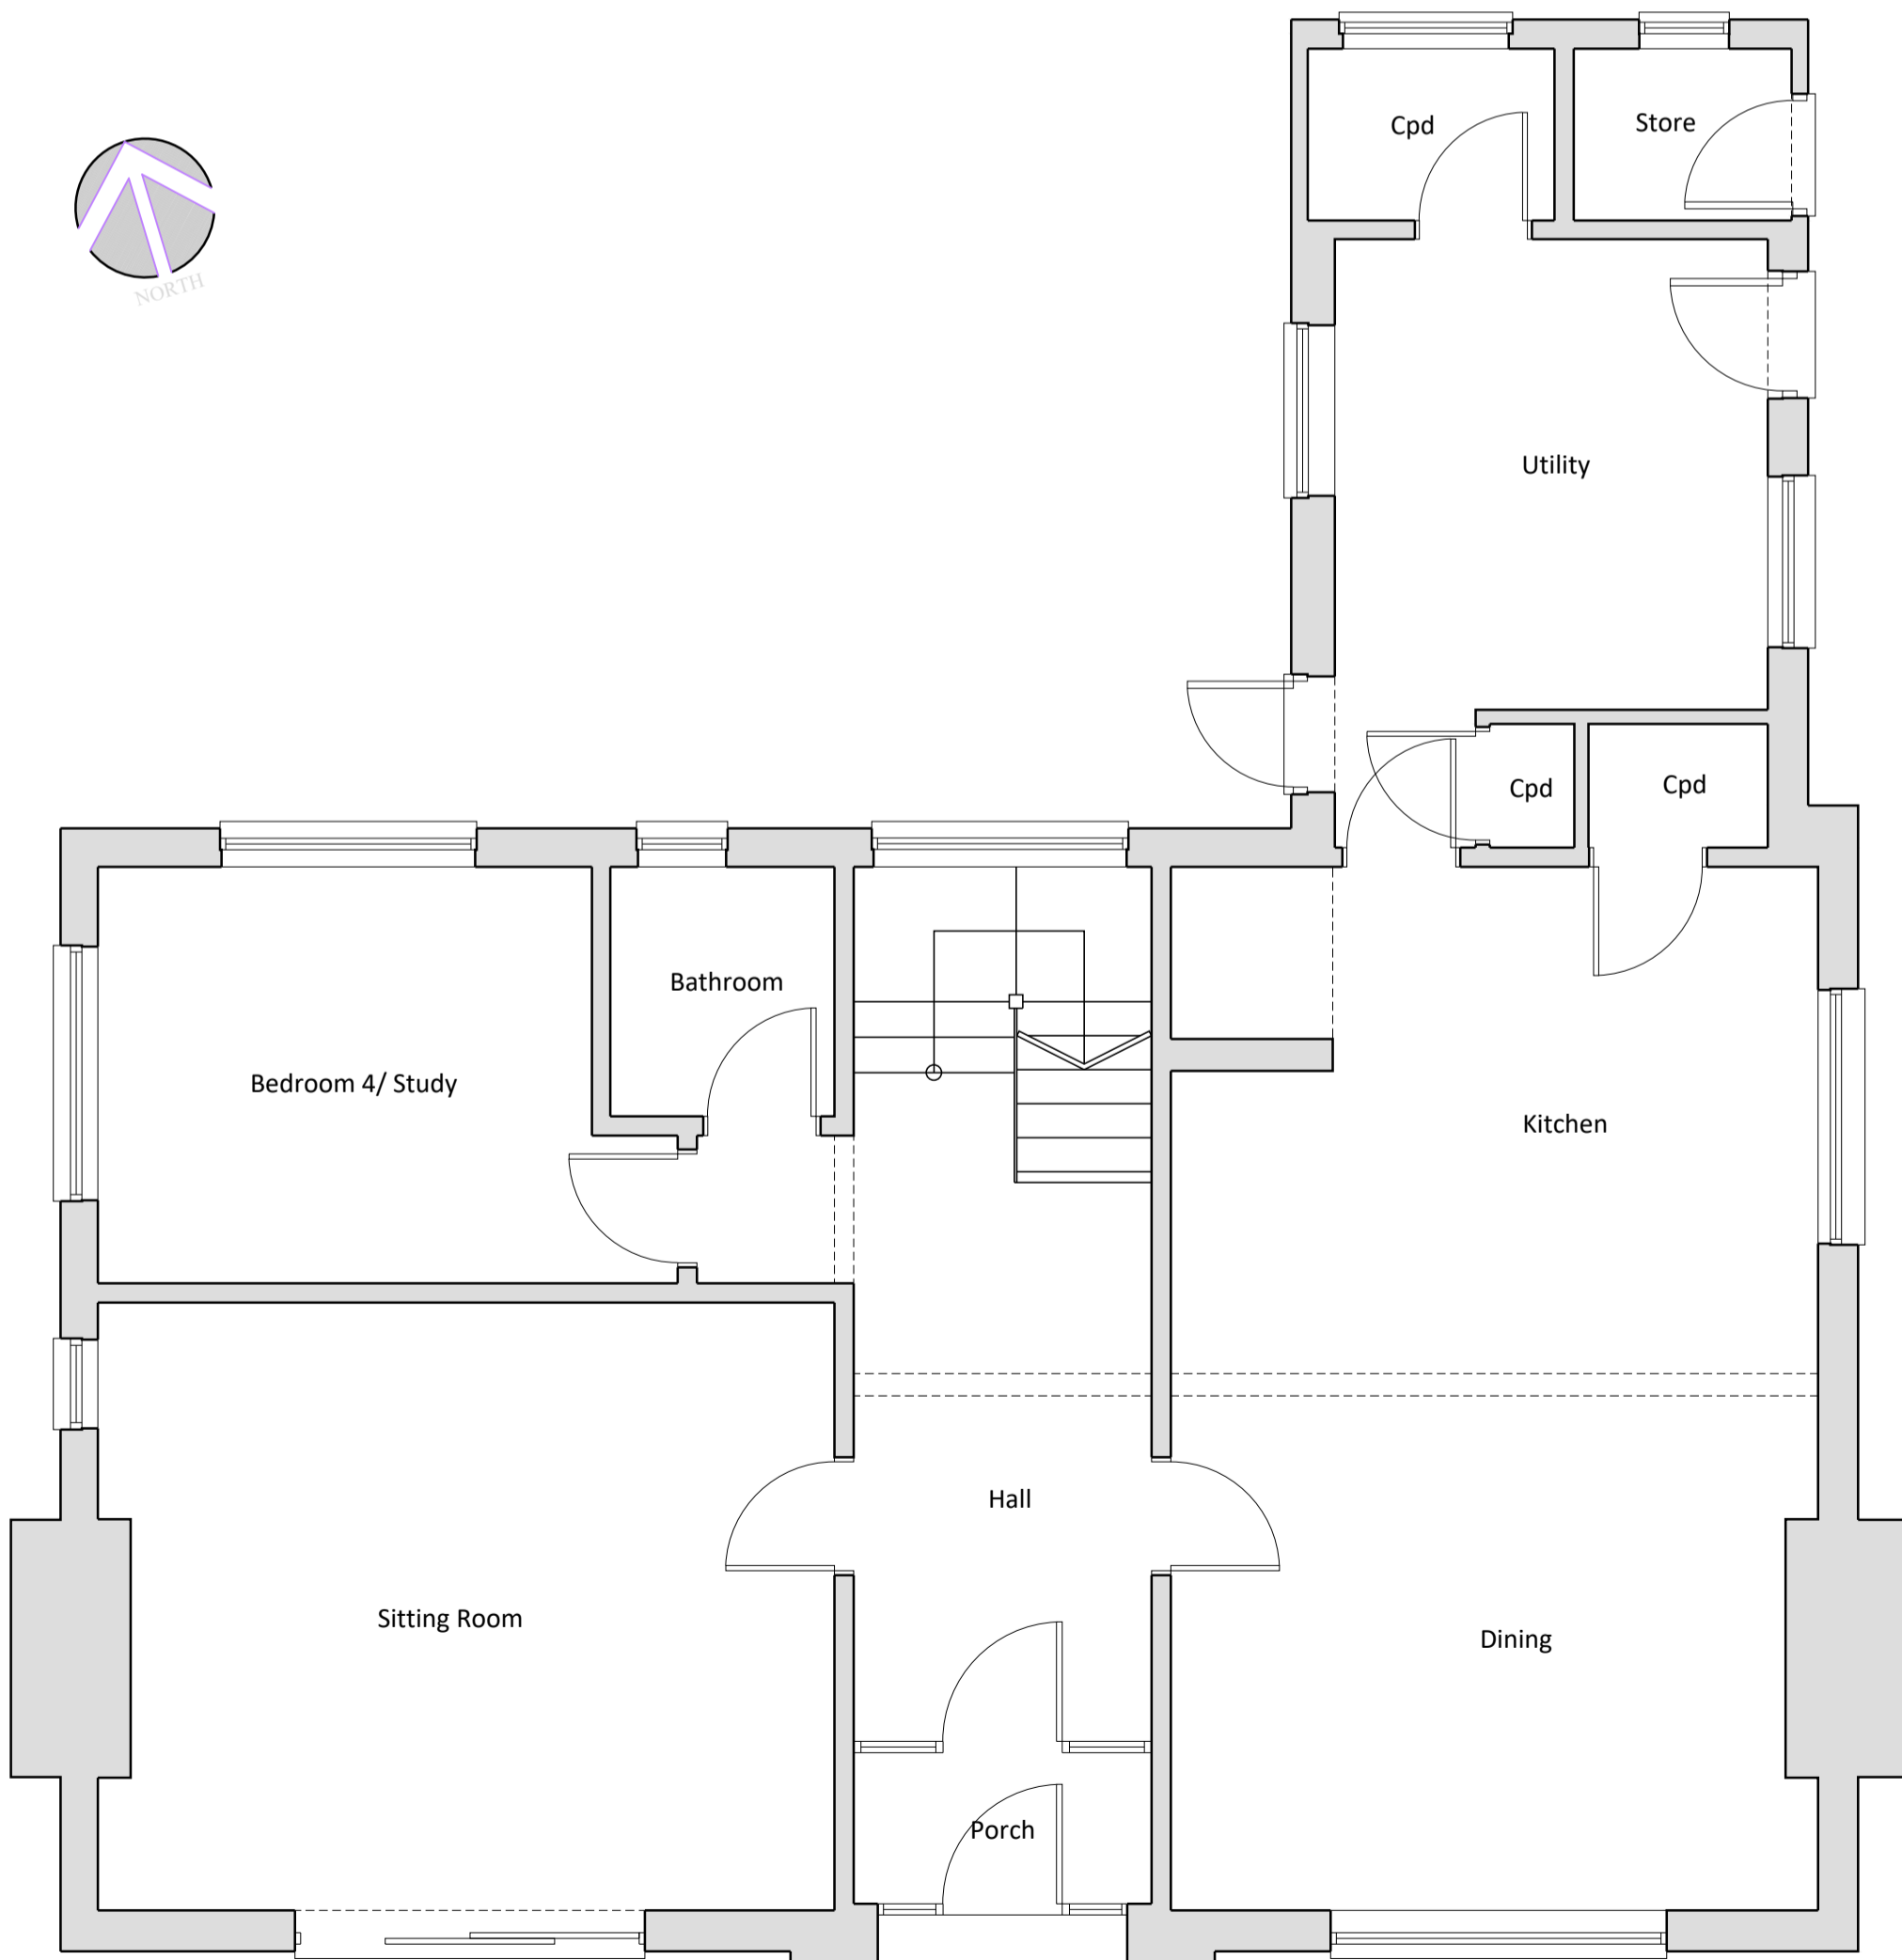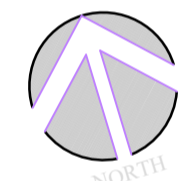

Ground Floor Plan
 Scale : 1:50

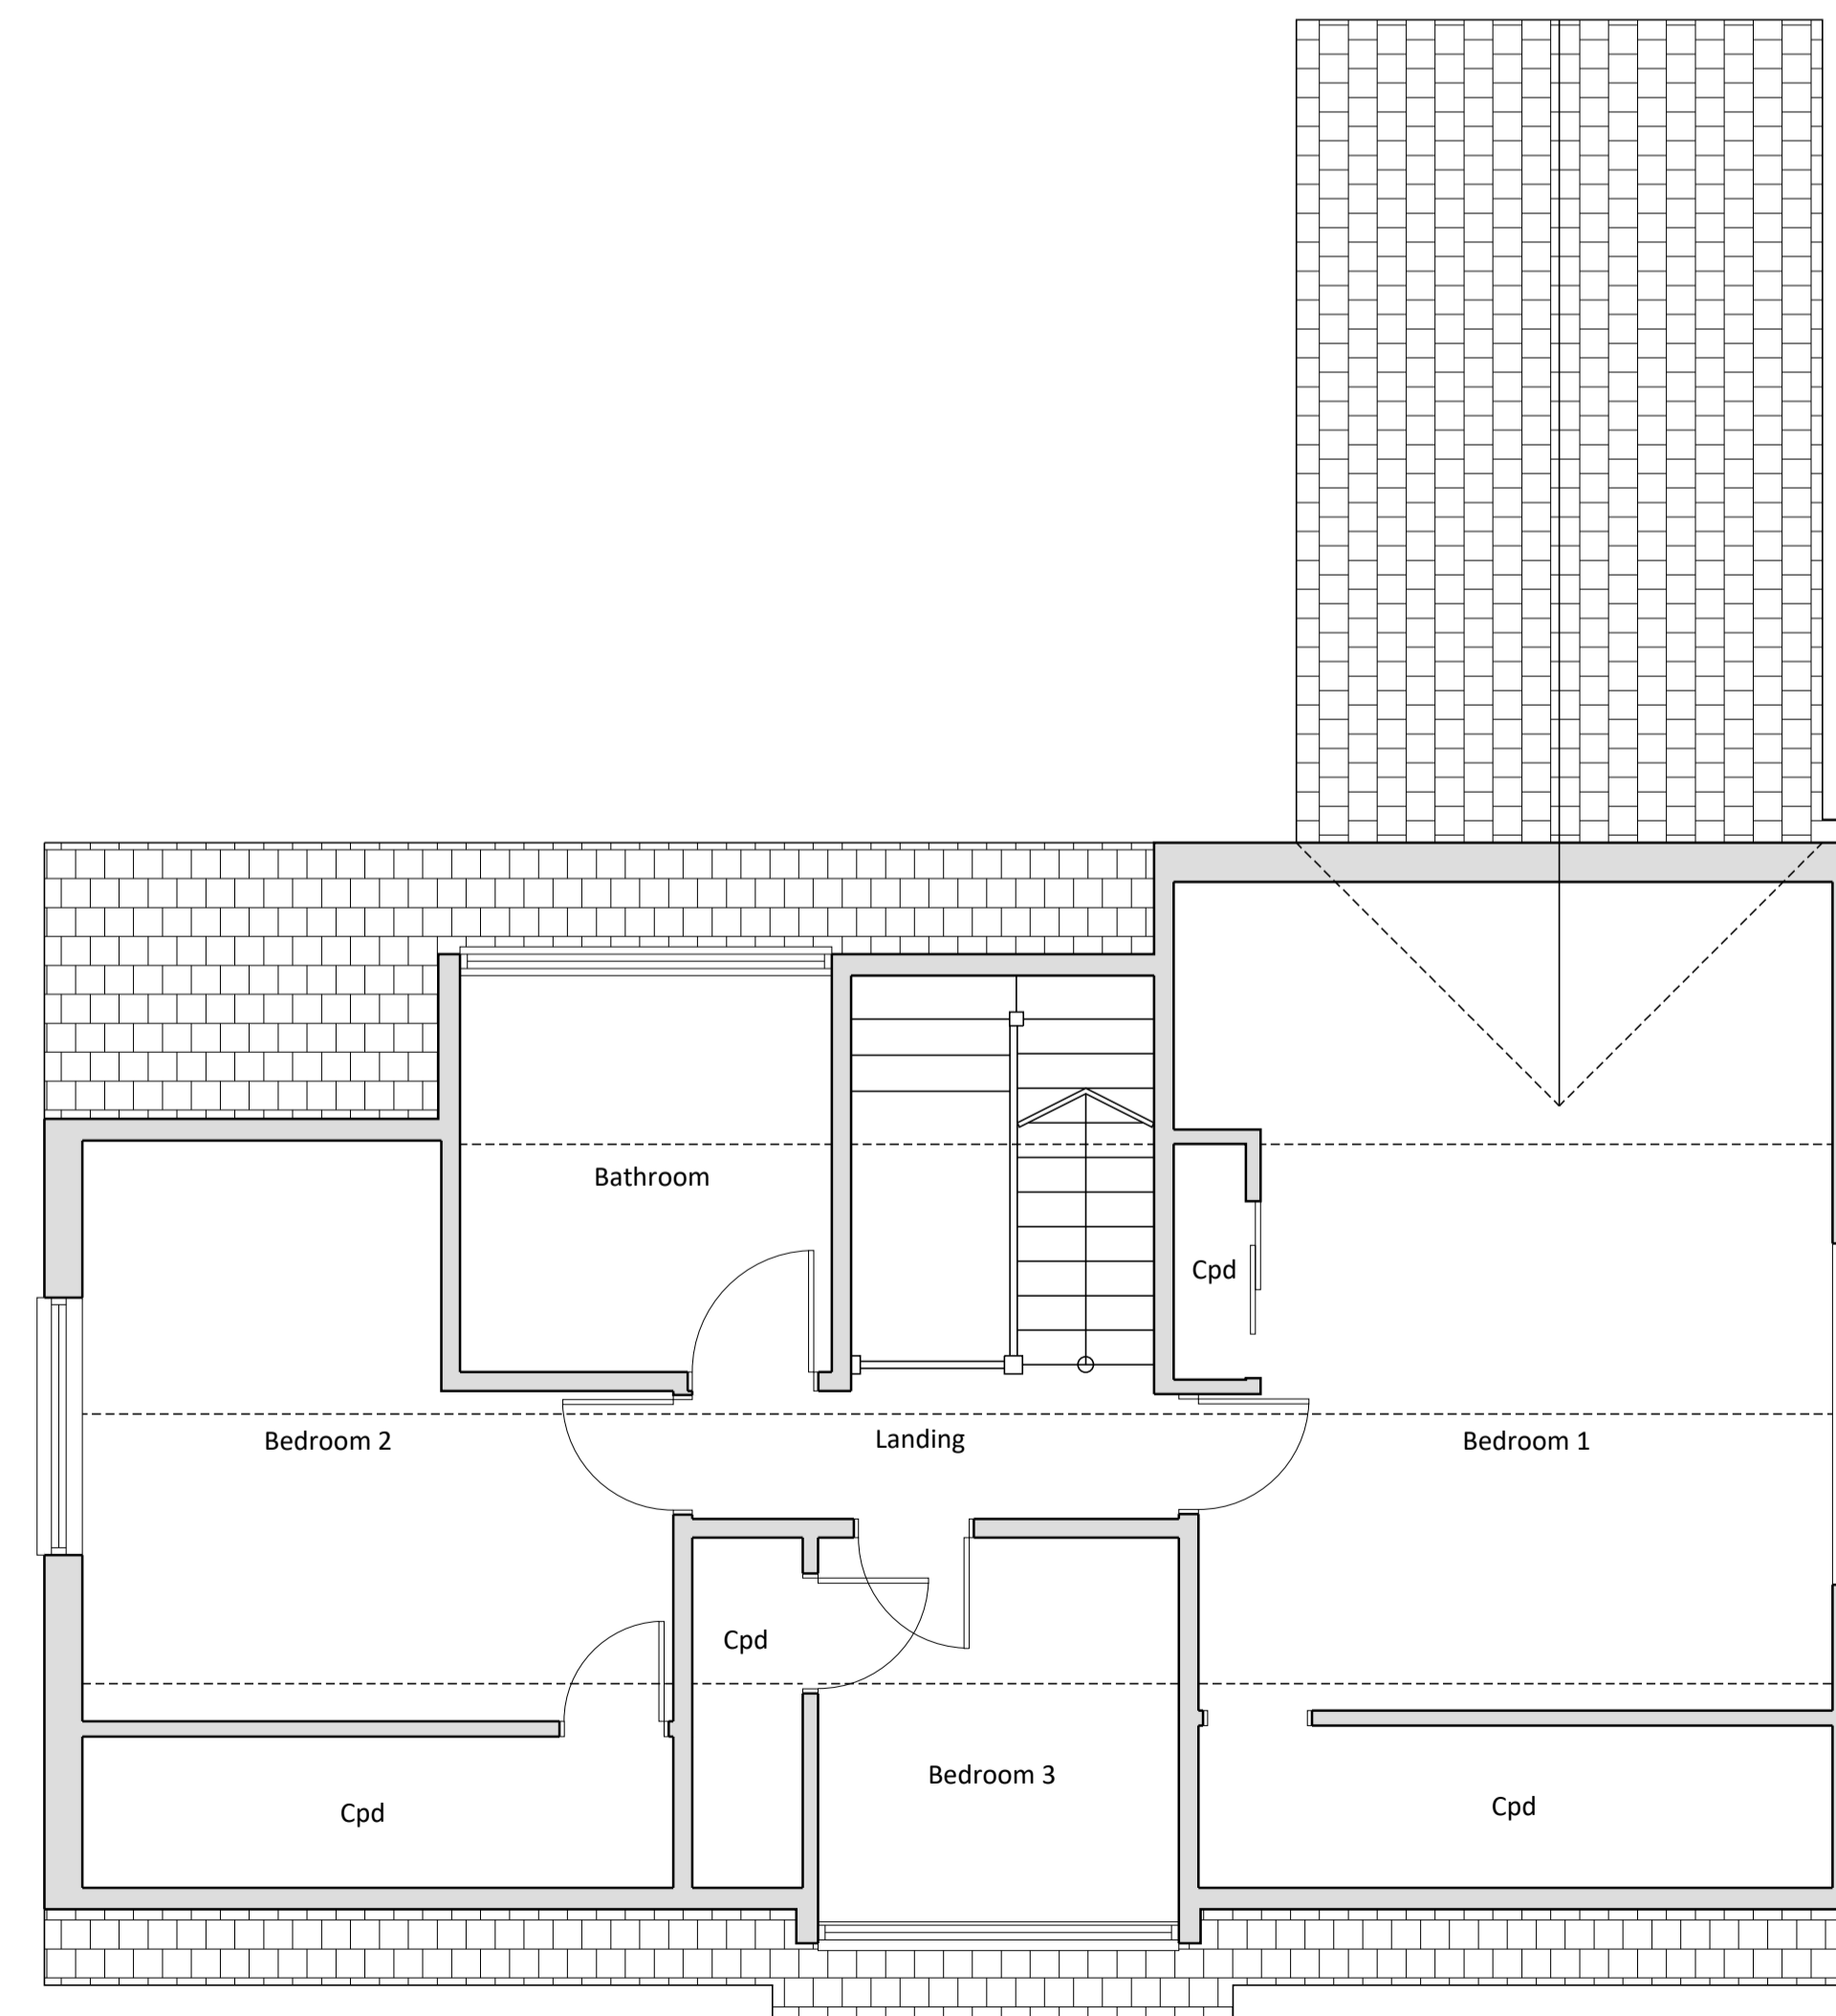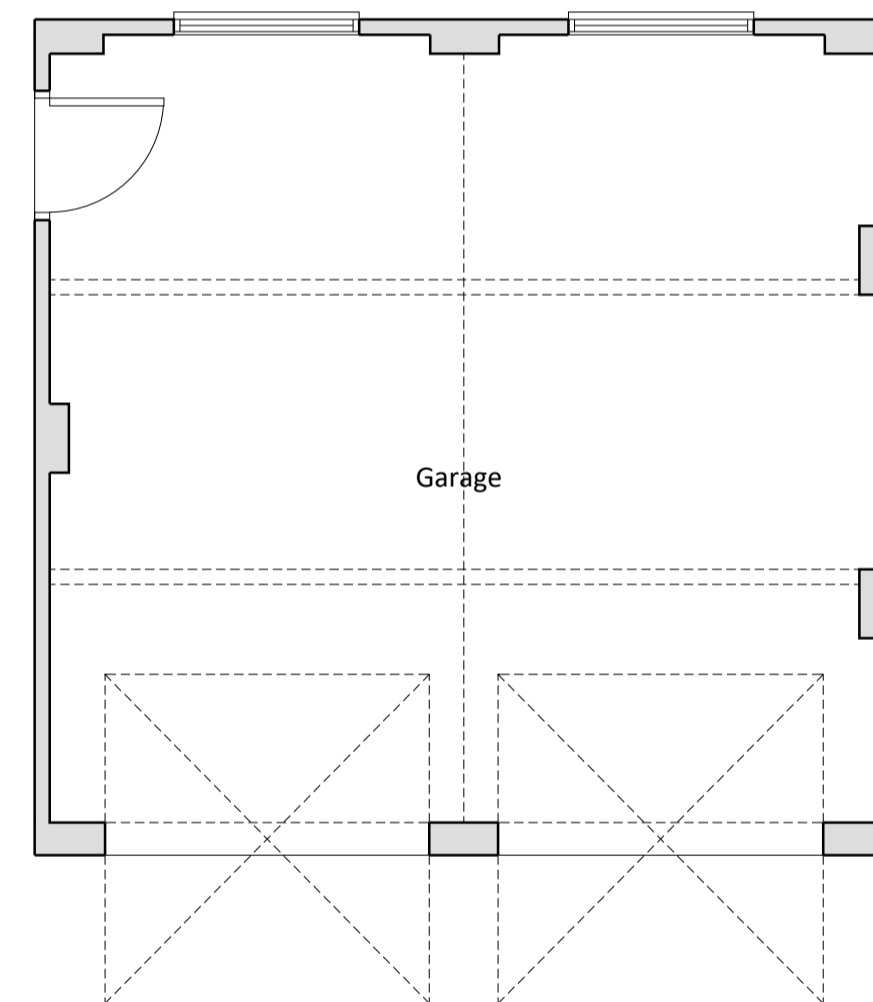

First Floor Plan
 Scale : 1:50

Revision:



THE OFFICE | GIBBS HOUSE | CORFE | TAUNTON | SOMERSET

Tel: 01823 428 107 E-mail: JAMES@LSLARCHITECTURE.CO.UK

Client Mr & Mrs N. Dodge

Job Des. Extension & Internal Alterations to
 Newhaye Farm,
 Rousdon,
 Lyme Regis.

Dwg Title Existing Plans & Elevations
 SURVEY DRAWING

Scale 1:50/100 @ A1

Date March 2020

Drawn JRL

Drg No J19140 /01