


Notes

© RAM architecture.
 Copyright is reserved by RAM architecture and the drawing is issued on the condition that it is not copied, reproduced, retained, or disclosed to any unauthorised person, either wholly or in part, without the consent in writing of RAM architecture.
 All work to be carried out in accordance with current Building Regulations.
 Any discrepancies must be reported to the Architect. If in doubt, ask.

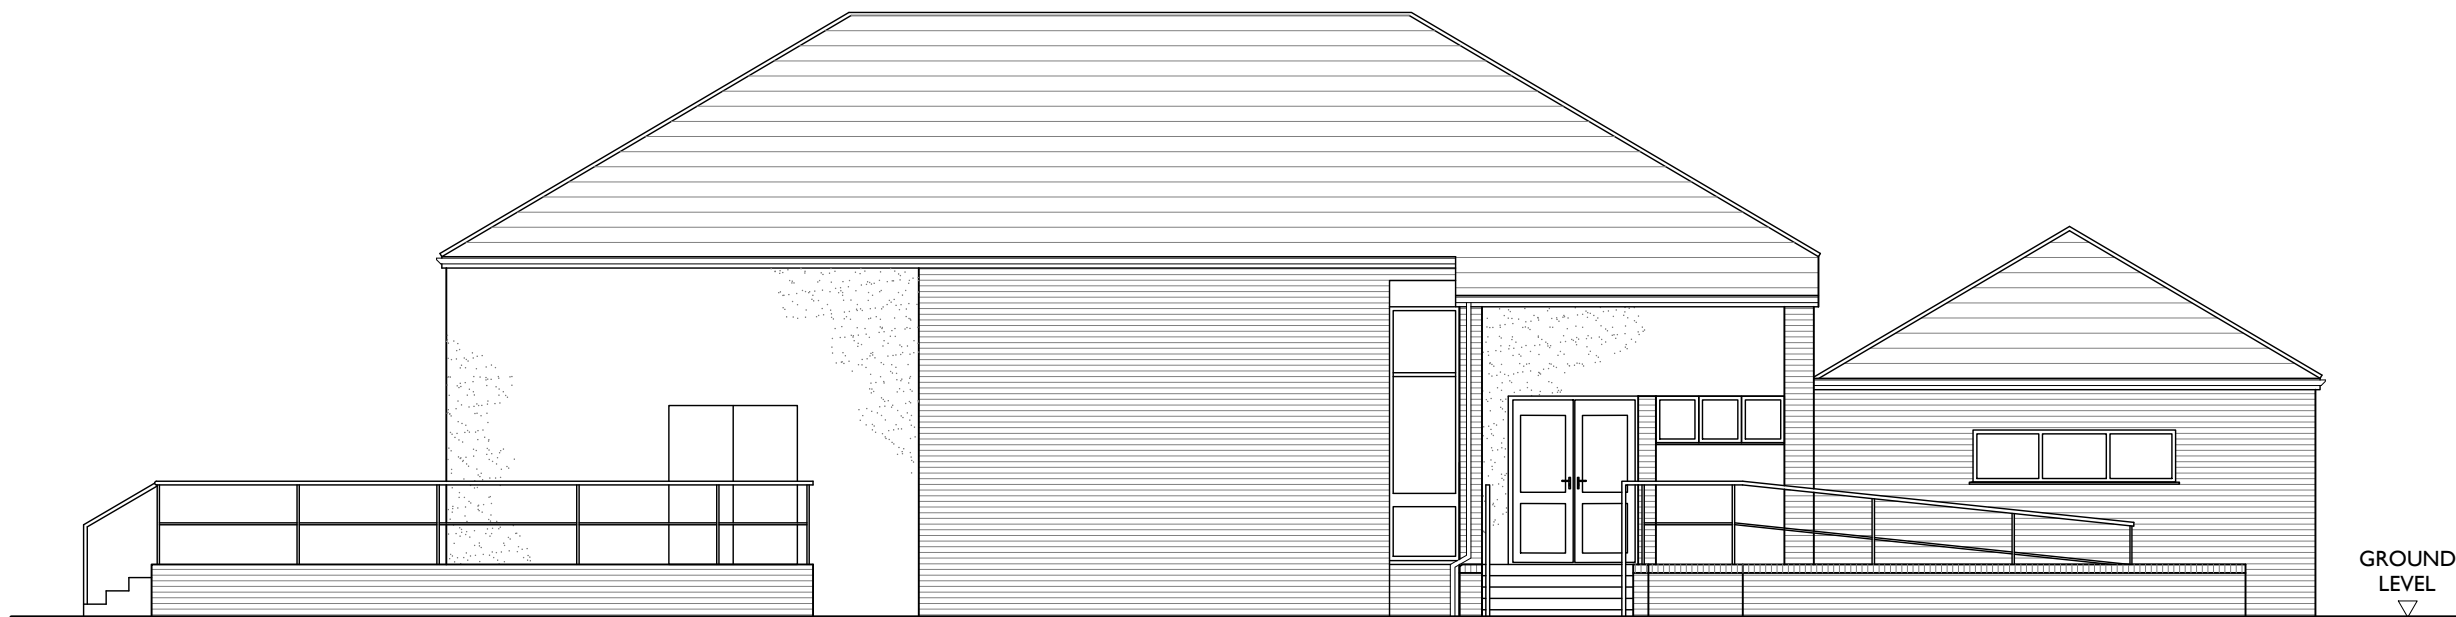


REAR (NORTH) ELEVATION AS EXISTING



SIDE (WEST) ELEVATION AS EXISTING

GROUND LEVEL
 ▽

1:100

 

Amendment	Date	Rev



41 Lower Kewstoke Road · Worle · Weston Super Mare · BS229JN
 Tel: 01934 611361 Mob: 07769943332

Drawing Status

PLANNING

Client

YATTON & CLEEVE FC

Job Title

HANGSTONES PAVILION
 YATTON

Drawing Title

NORTH AND WEST ELEVATIONS
 AS EXISTING

Scale	Size	Drawn	Date
1:100	A3	TA	NOV 2023
Dwg No			Rev
210-PL-GA-003			