


EXISTING LOFT PLAN
SCALE 1:50



EXISTING ROOF PLAN
SCALE 1:50

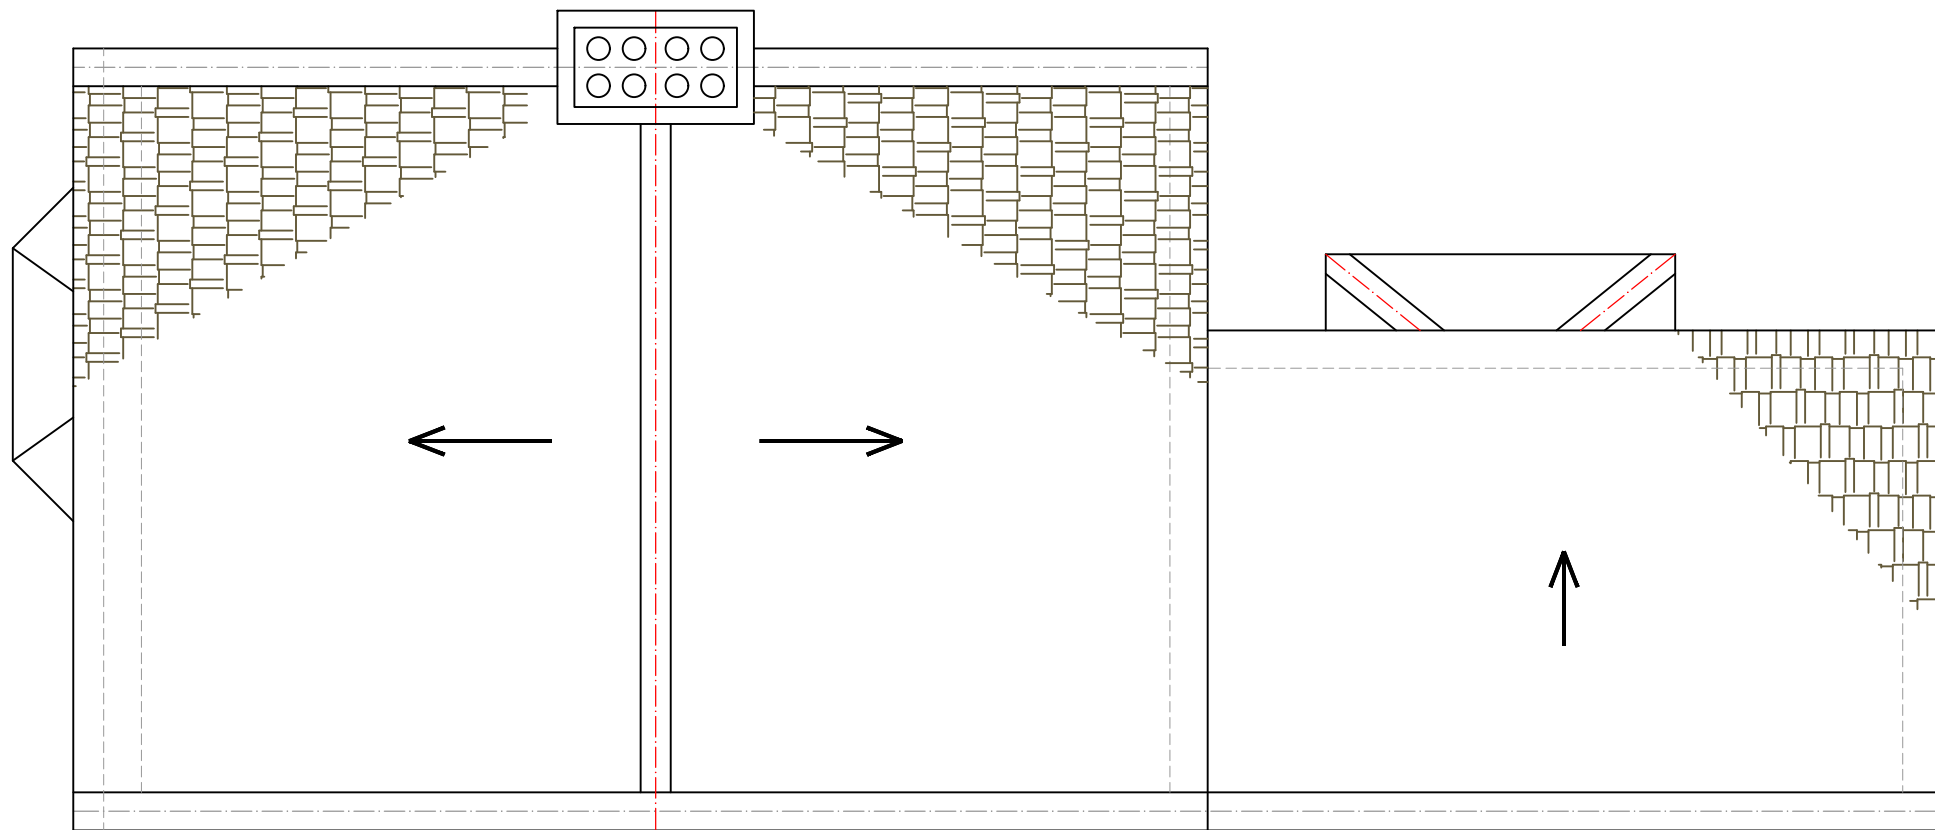

www.FastPlansUK.co.uk

Project: Loft Conversion with
Dormer to Rear.

Address:
37 PELLATT ROAD, SE22 9JA

Scale: 1:50 @ A3	Dwg. no: A02
Drawn by: O.B.S	Date Drawn: 02-FEB-2024

For Drawings Tel: 0208 154 5569

E-mail: plans@FastPlansUK.co.uk