



PROPOSED FIRST FLOOR PLAN
SCALE 1:50

All dimensions are approximate
and must be checked on site

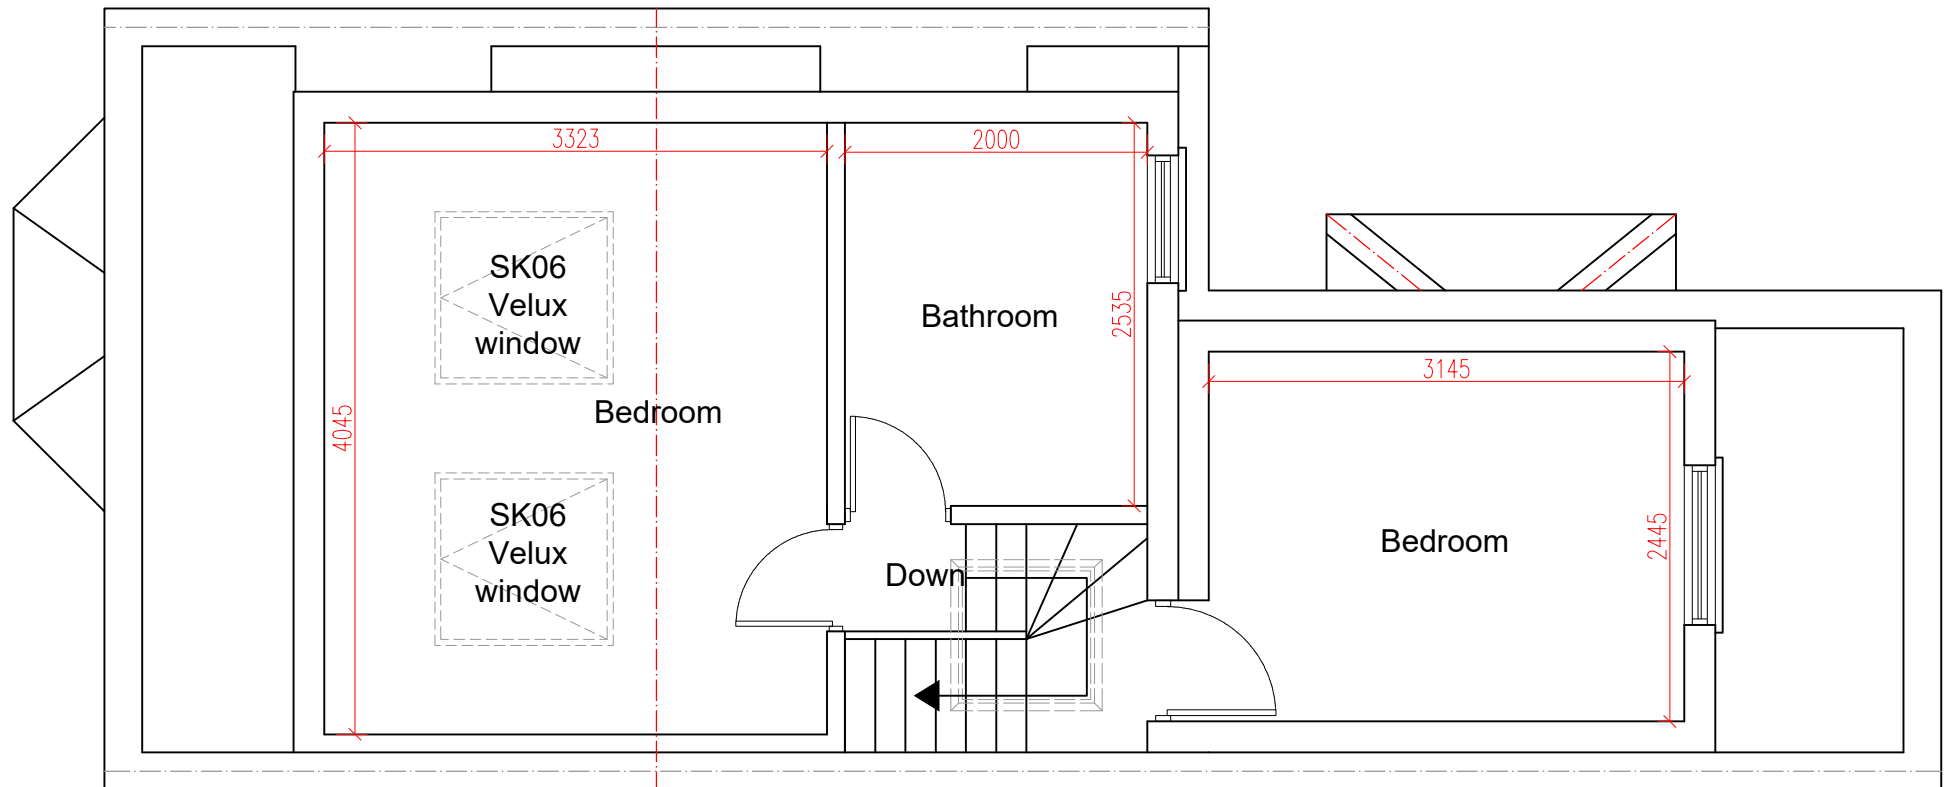

PROPOSED LOFT PLAN
SCALE 1:50

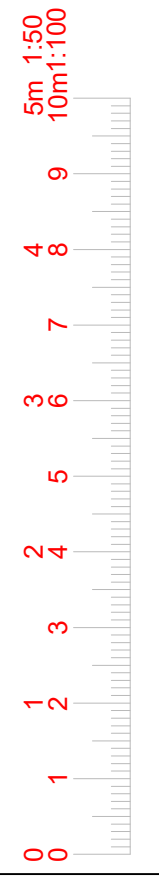

www.FastPlansUK.co.uk

Project: Loft Conversion with
Dormer to Rear.

Address:
37 PELLATT ROAD, SE22 9JA

Scale: 1:50 @ A3

Dwg. no:
A03

Drawn by:
O.B.S

Date Drawn:
02-FEB-2024

For Drawings Tel: 0208 154 5569

E-mail: plans@FastPlansUK.co.uk