





FRONT ELEVATION (PROPOSED)  
SCALE 1:100 (no changes)



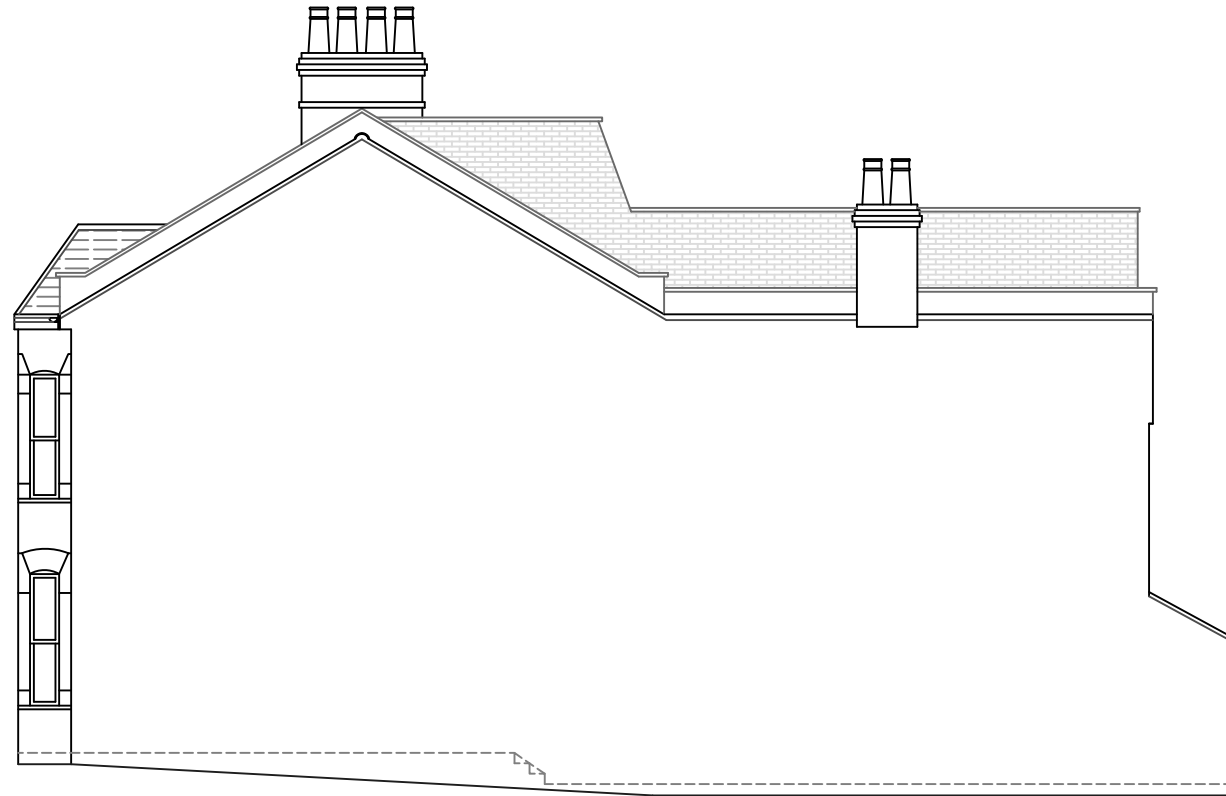


SIDE ELEVATION (PROPOSED)  
SCALE 1:100

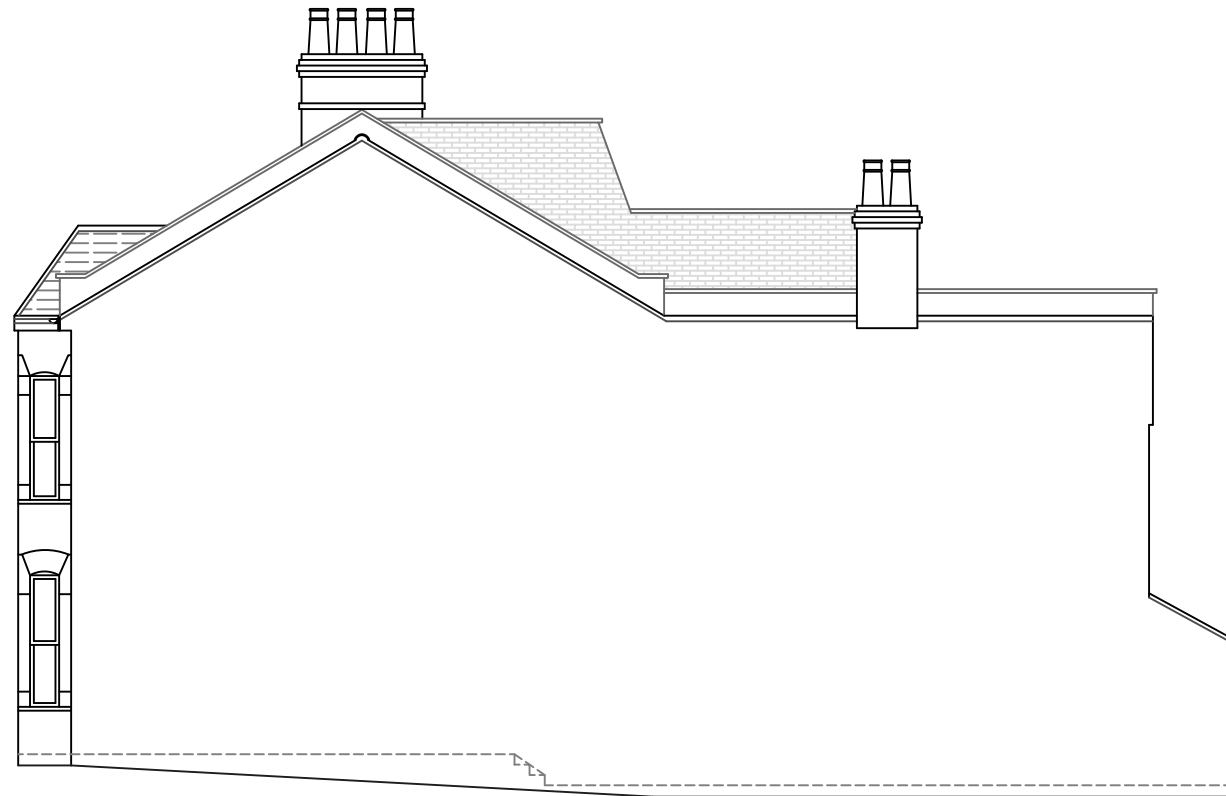

FRONT ELEVATION (EXISTING)  
SCALE 1:100



SIDE ELEVATION (EXISTING)  
SCALE 1:100

 Client	ALEX MARTIN		
Project	21 BAWDALE ROAD SE22 9DL		
Job Title	LOFT CONVERSION		
Drawing Title	FRONT & SIDE ELEVATIONS		
Date	FEBRUARY 2024	Drawing No.	2024/337/08
Revision:			
Date:			
	<b>South London Lofts Ltd.</b> 36-38 Old Devonshire Road London SW12 9RB Office: 020 8673 4114 email: info@southlondonlofts.co.uk web: www.southlondonlofts.co.uk		
	 <p>1:50 Scale Bar to A3 Paper</p>		
 <p>1:100 Scale Bar to A3 Paper</p>			