



ROOF PLAN (EXISTING)
SCALE 1:100



ROOF PLAN (PROPOSED)
SCALE 1:100

Client	ALEX MARTIN	
Project	21 BAWDALE ROAD SE22 9DL	
Job Title	LOFT CONVERSION	
Drawing Title	ROOF PLANS	
Date	FEBRUARY 2024	Drawing No. 2023/337/09
Revision:		
Date:		
	South London Lofts Ltd. 36-38 Old Devonshire Road London SW12 9RB Office: 020 8673 4114 email: info@southlondonlofts.co.uk web: www.southlondonlofts.co.uk	

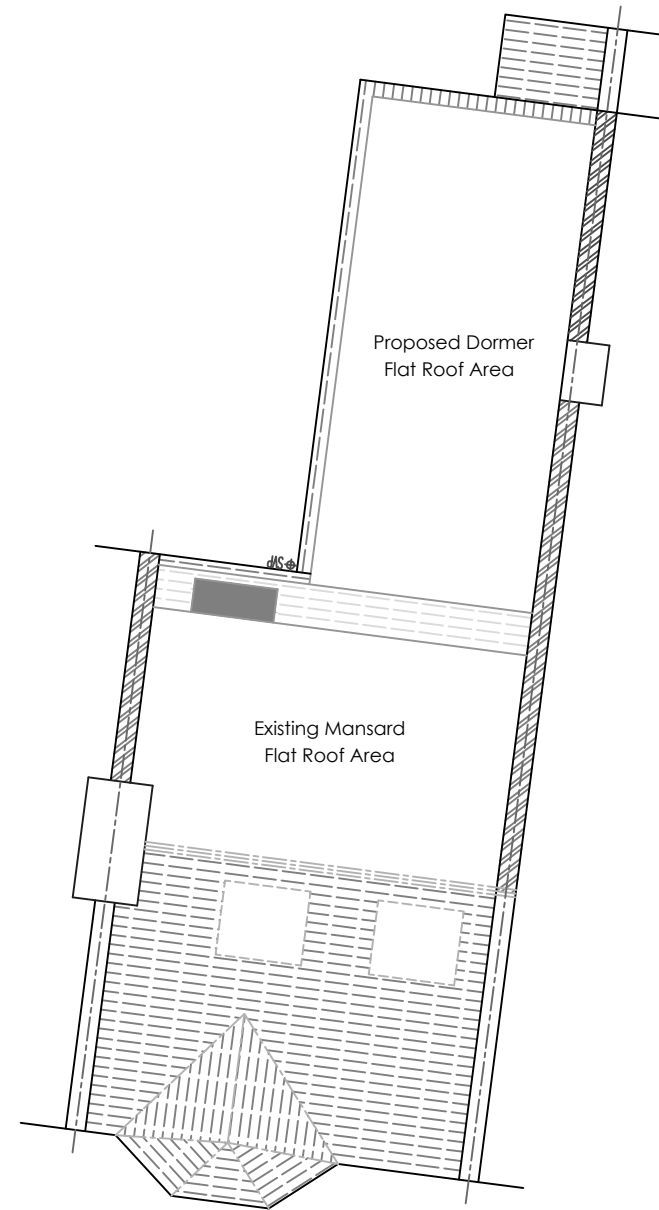