


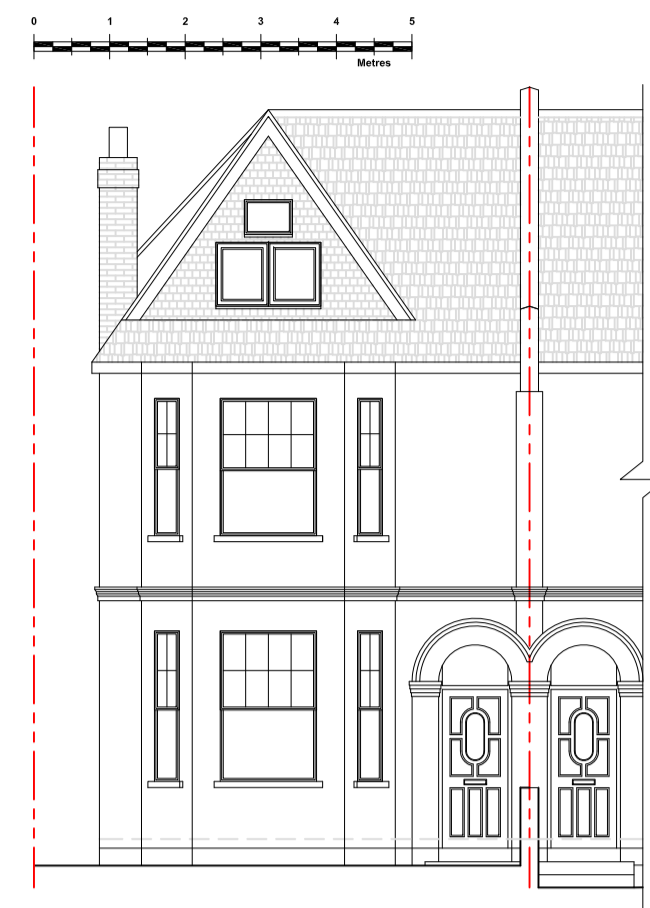


EXISTING FRONT ELEVATION




EXISTING REAR ELEVATION



553 Green Lanes  
EXISTING FRONT ELEVATION

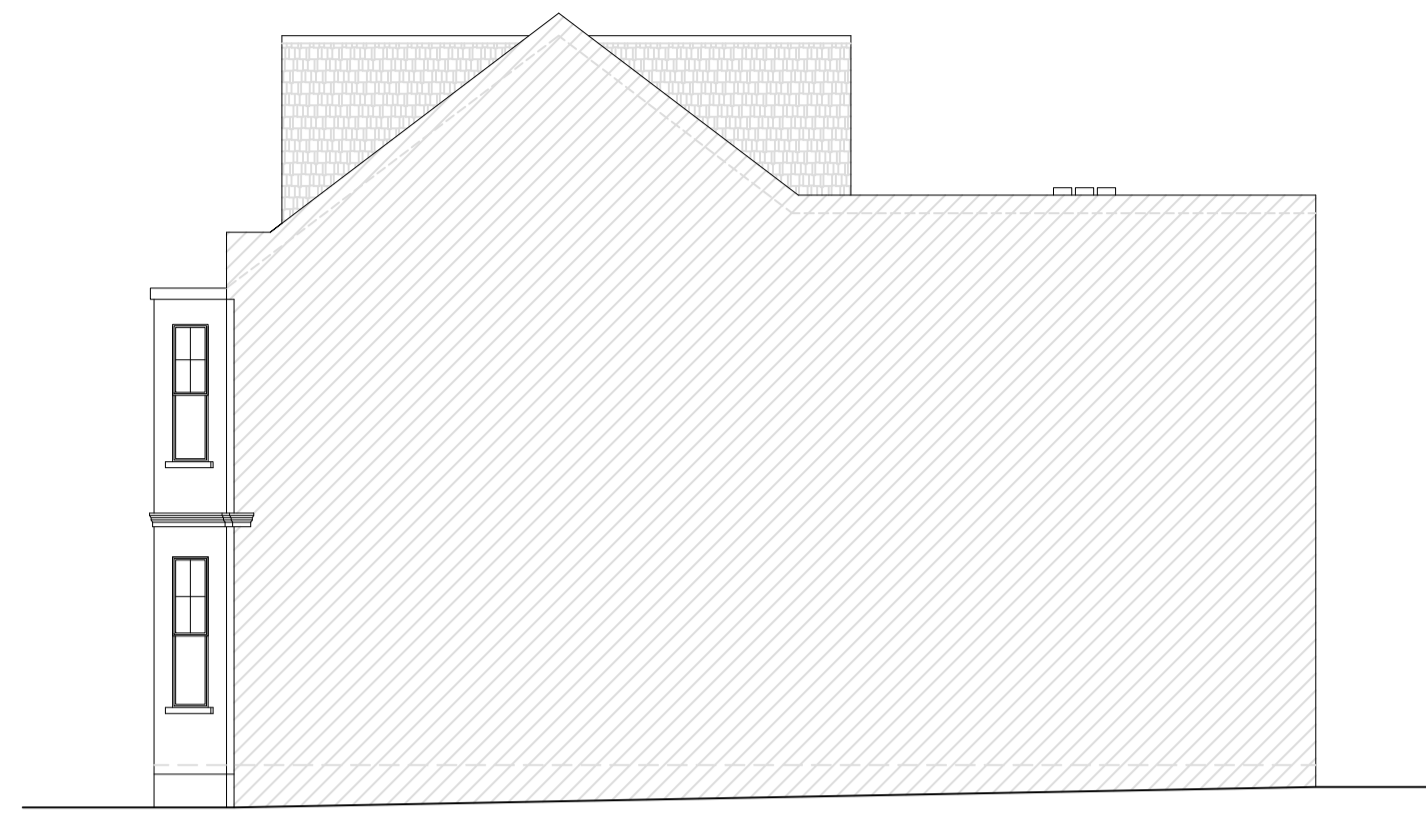


553 Green Lanes  
EXISTING SIDE ELEVATION

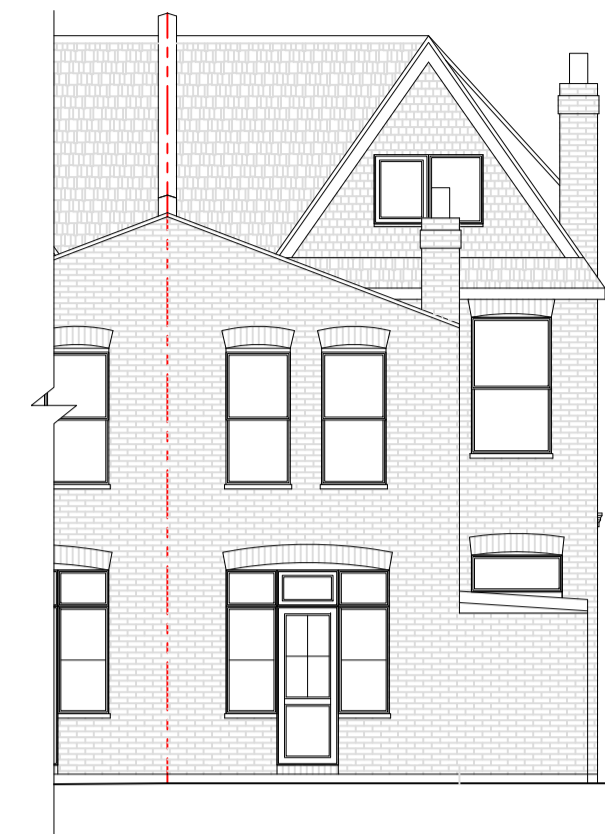


553 Green Lanes  
EXISTING REAR ELEVATION




553 Green Lanes  
EXISTING SIDE ELEVATION

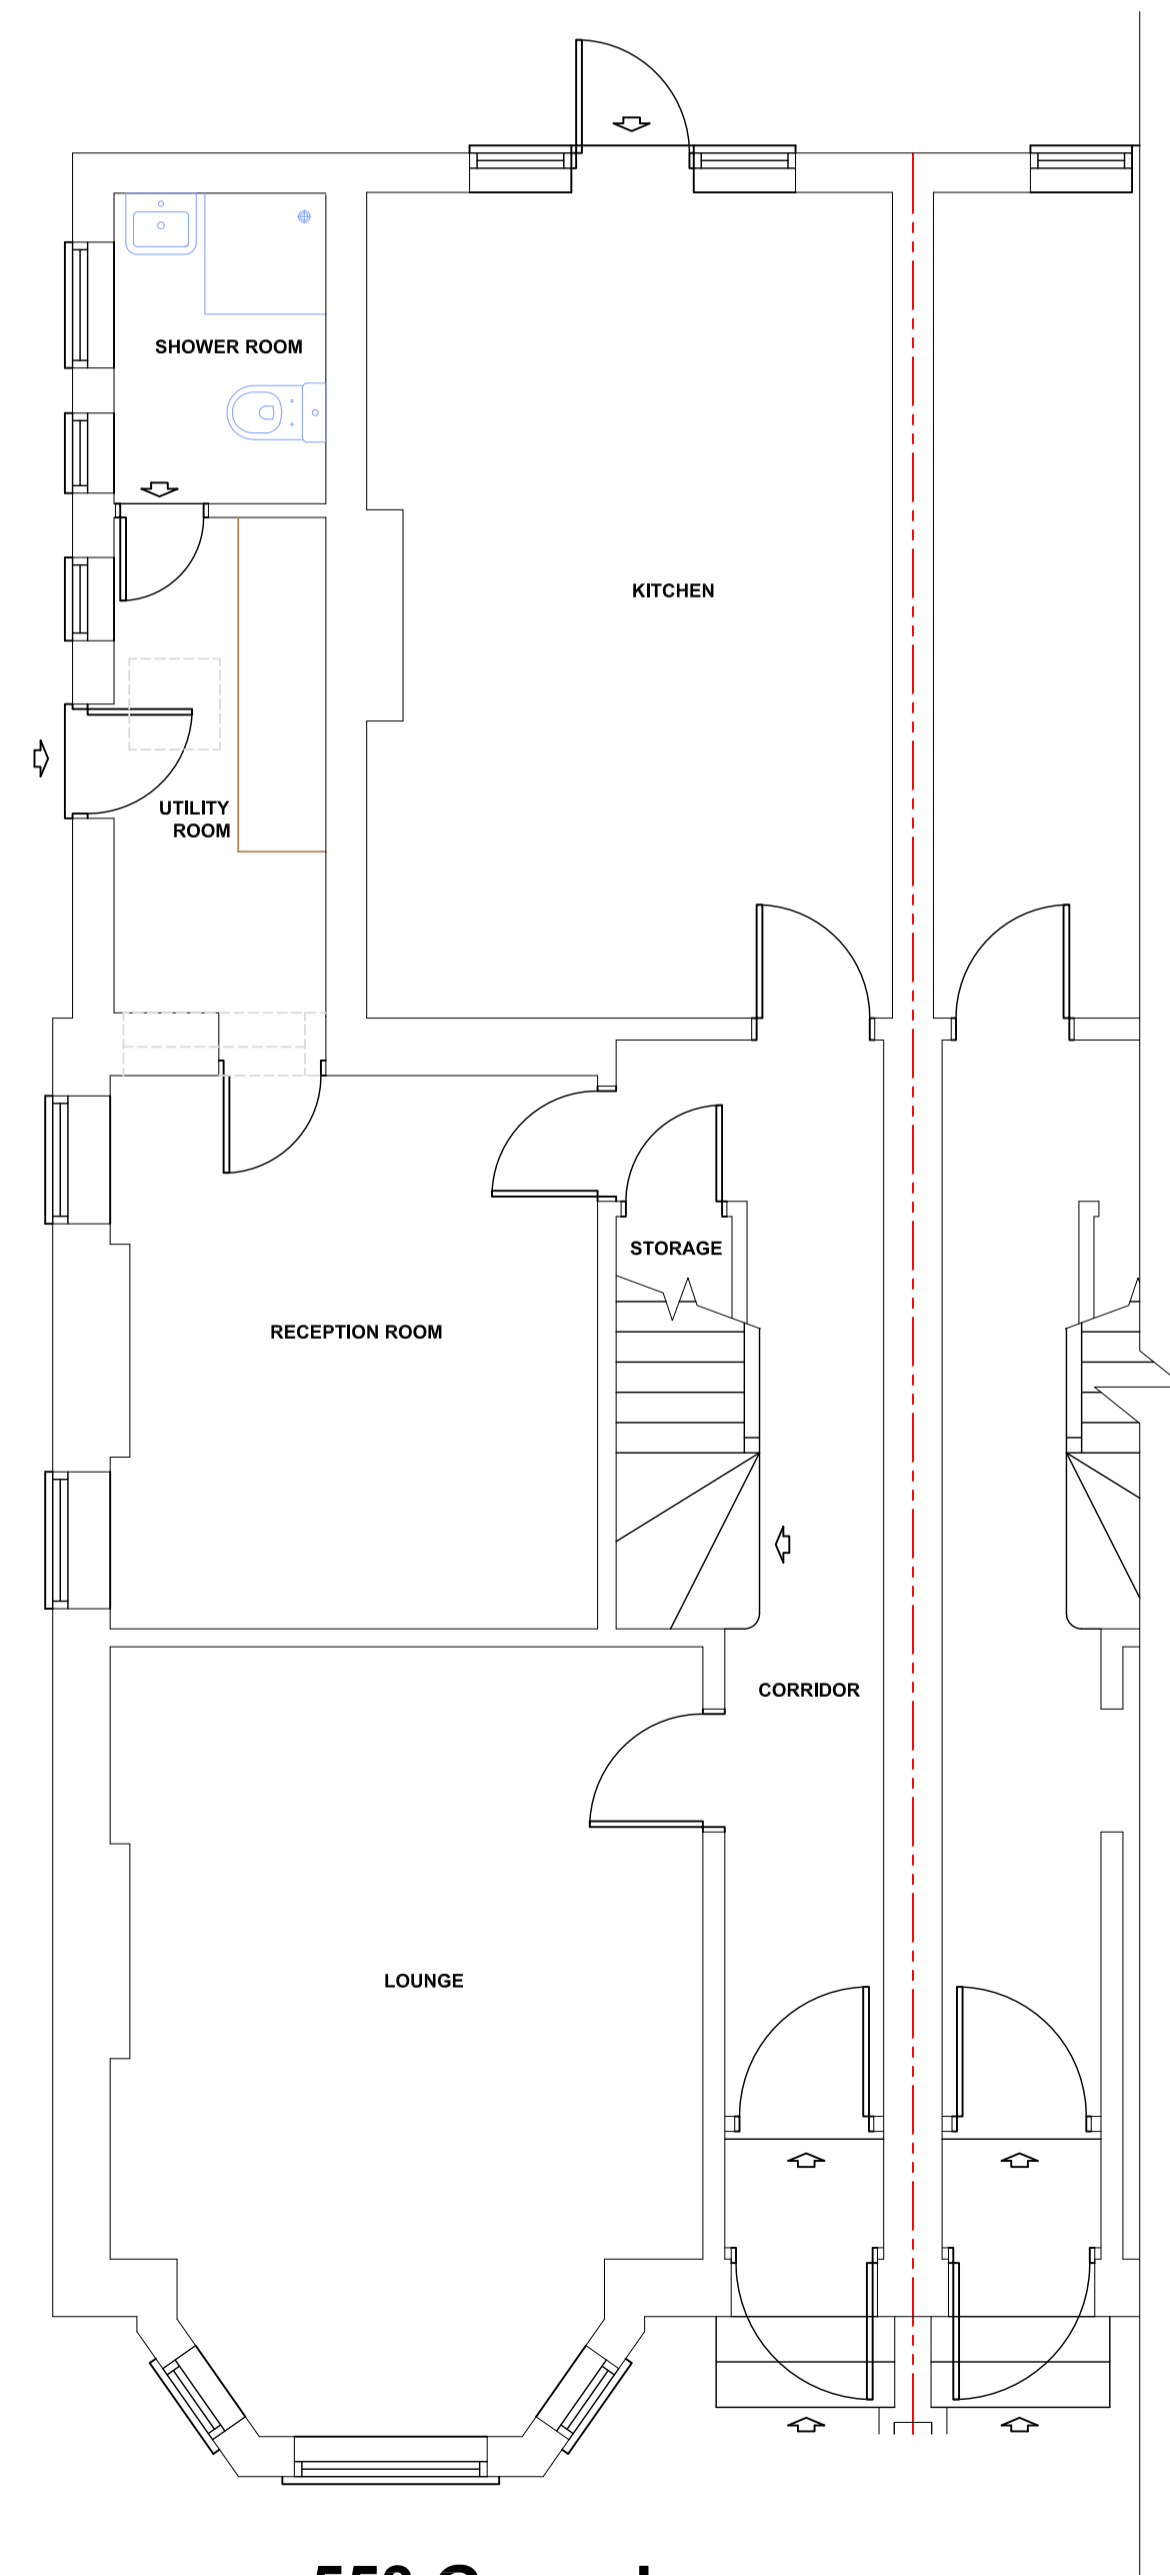

553 Green Lanes  
EXISTING GROUND FLOOR PLAN

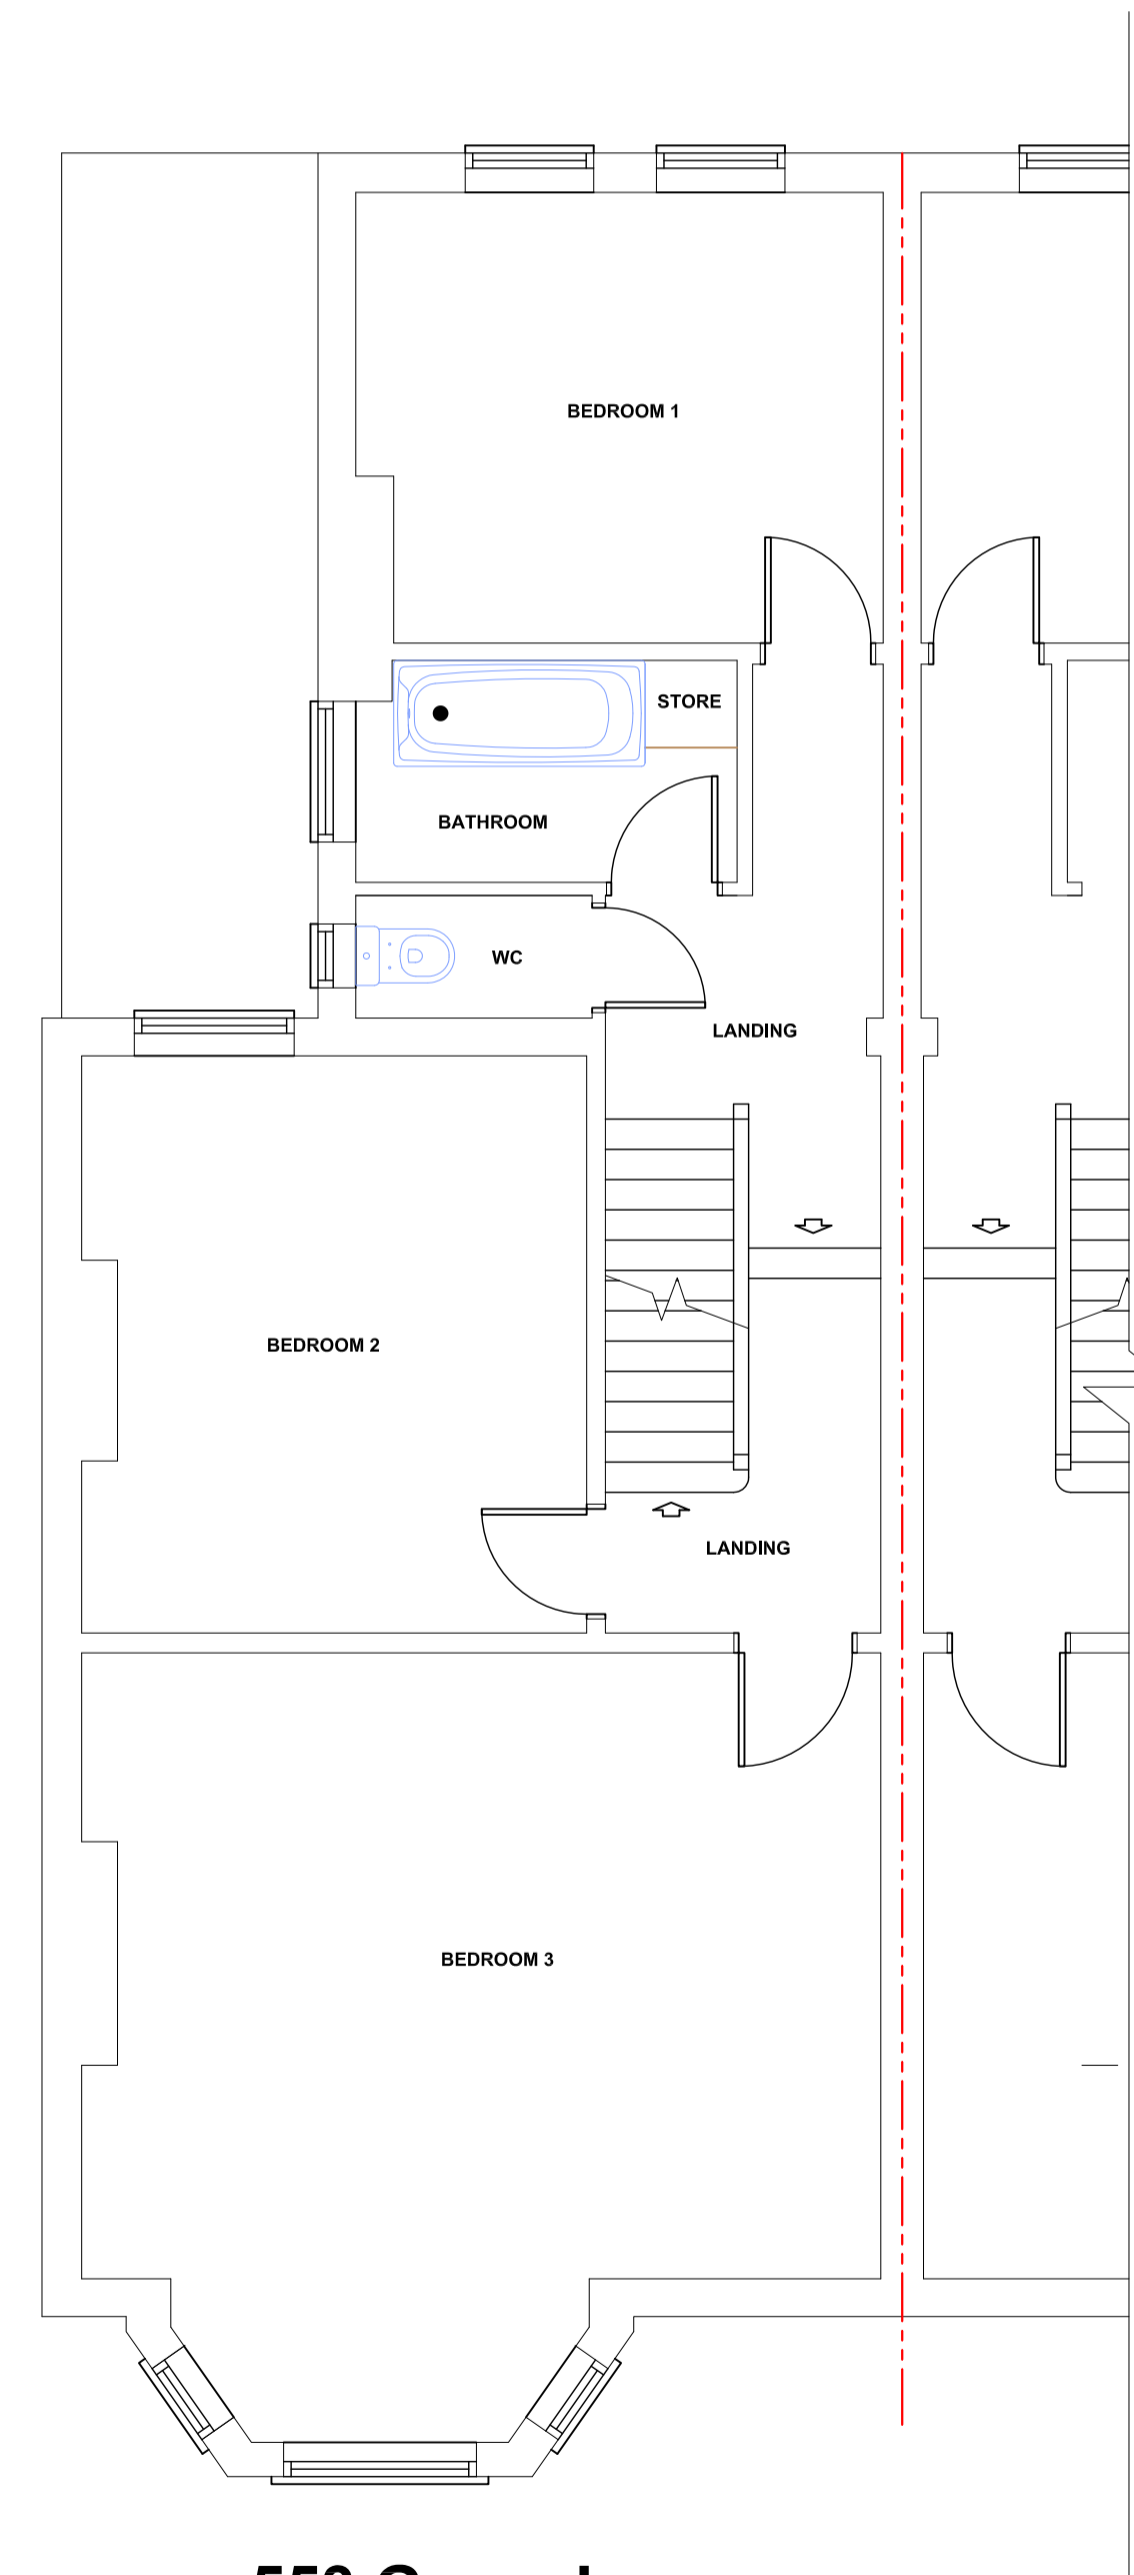

553 Green Lanes  
EXISTING FIRST FLOOR PLAN

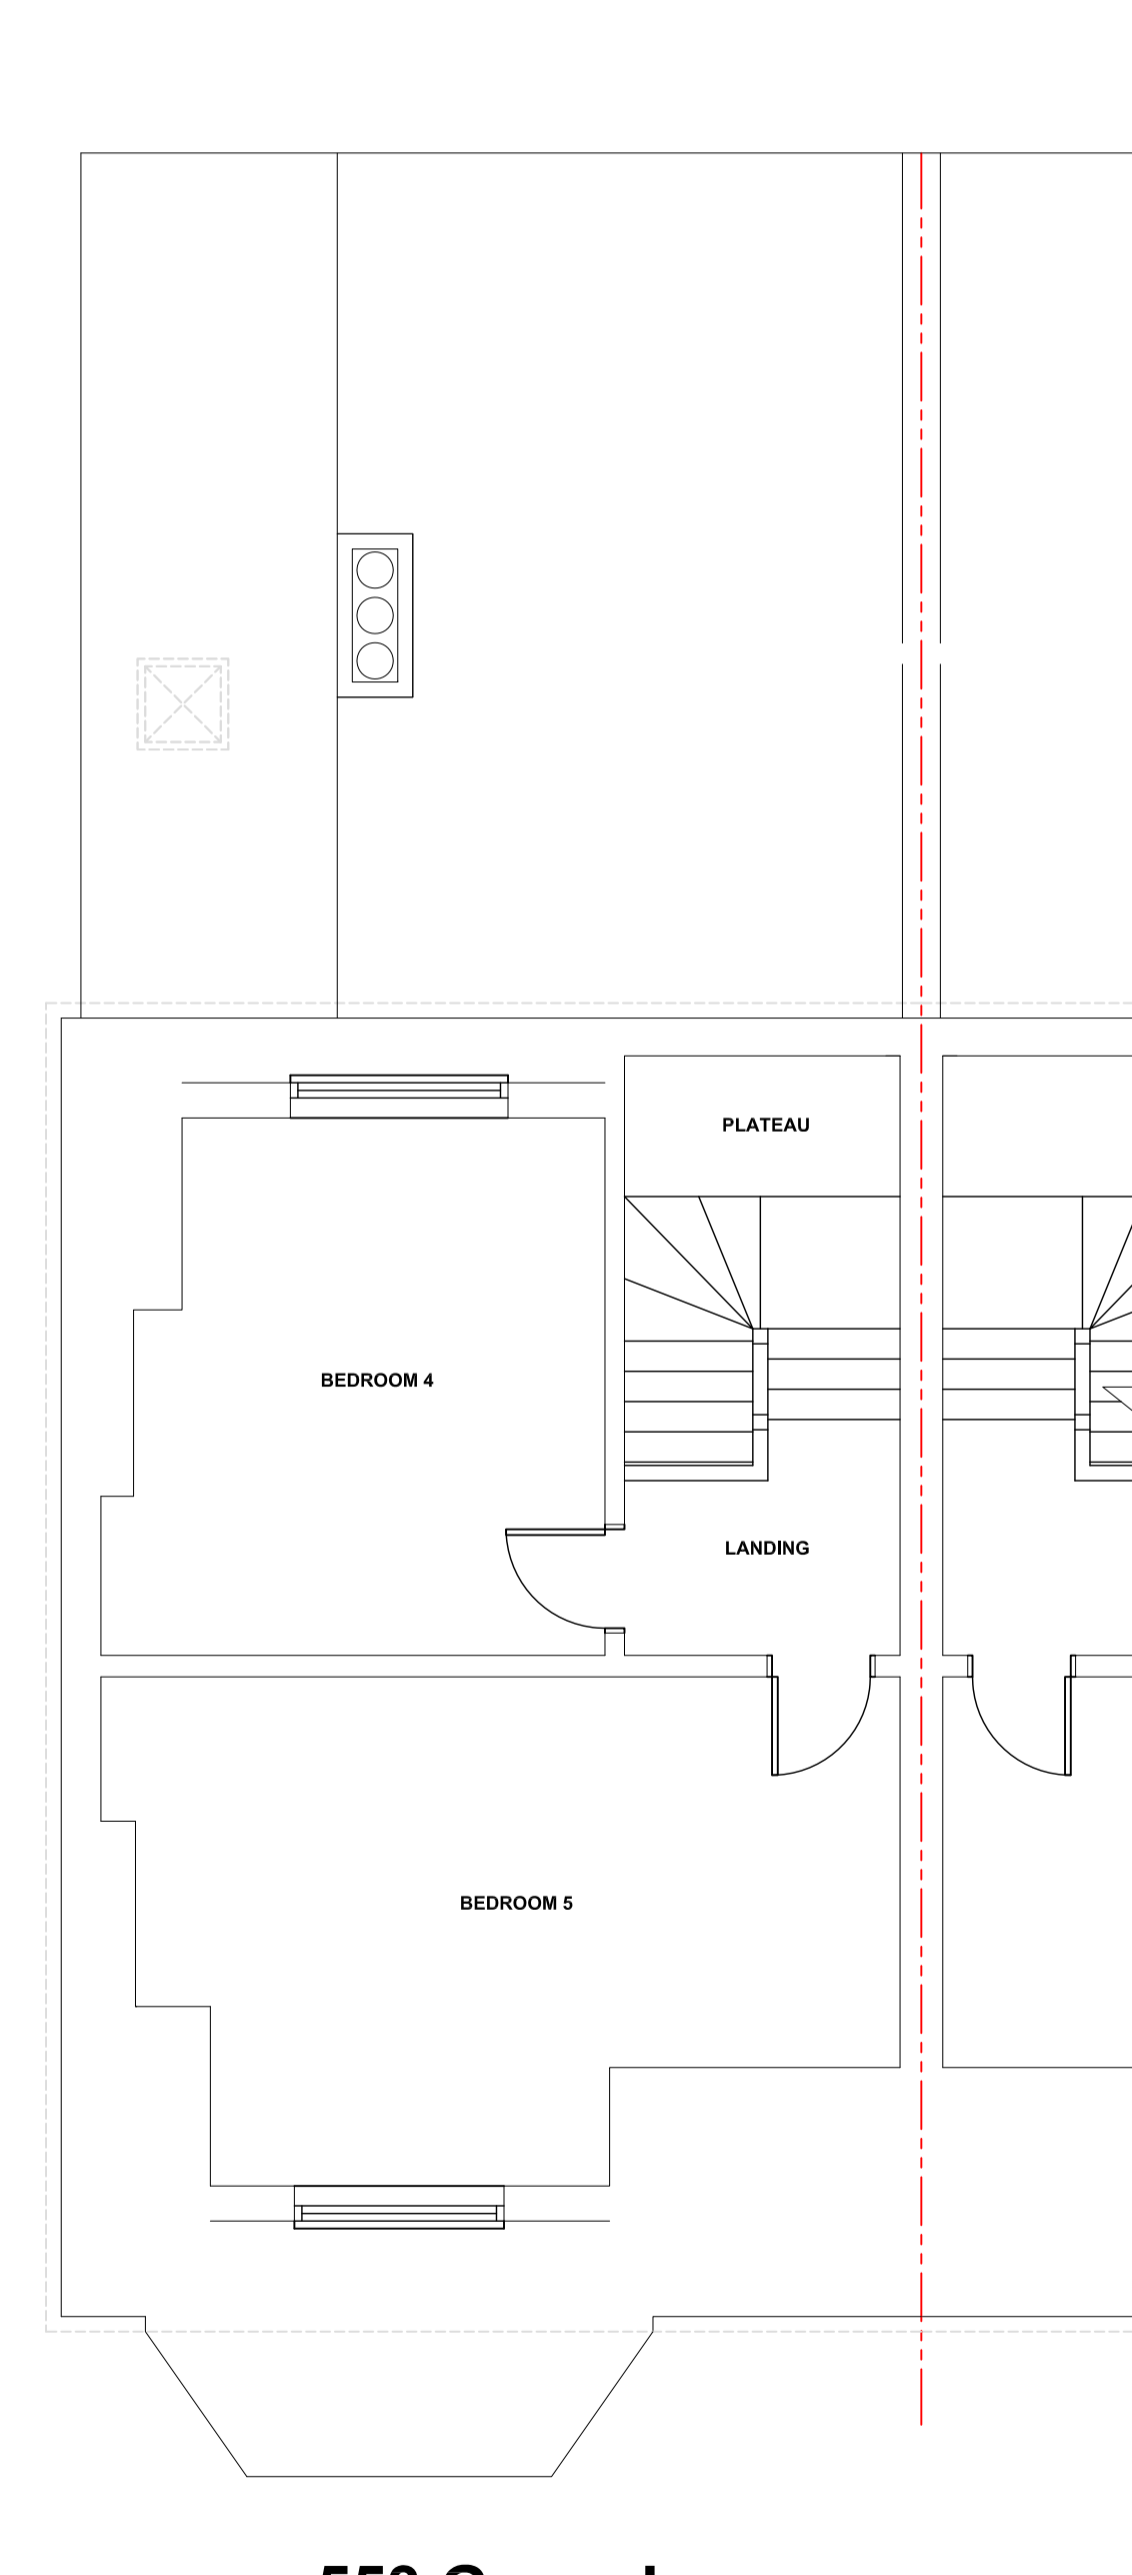

553 Green Lanes  
EXISTING SECOND FLOOR PLAN



Revision	Description	Date

**TOWN AND COUNTRY PLANNING LTD**  
(020) 8441 4947  
13 Evelyn Road, Cockfosters, Hertfordshire EN4 9JT  
e-mail: martin@tcppltd.net

**Project**  
553 Green Lanes  
LONDON  
N13 4DR

**Client**  
Mr D.Moore

**Existing Plans & Elevations**

**Drawing No.**  
2021/1461/1

**Scale** 1:50, 1:100 **Drawn By:** M.P.M

**Sheet Size A1** **Date** 12 Apr 2021

**IMPORTANT NOTICE**  
© Copyright. Drawing to be used in conjunction with specification and structural engineers notes. All dimensions to be checked on site prior to commencement of work, differences between drawings, and between drawings and specification or structural engineers details to be referred immediately to Town and Country Planning Ltd. Work should only be undertaken from local authority approved drawings. Commencement of any work on site prior to gaining the necessary planning and/or building control approvals is entirely at the client's own risk. We strongly recommend you agree the boundary lines of the property before any work commences on site. It is the responsibility of the builder and the property owner to be in agreement with the definition of these lines.