




Existing East Facing Front Flat Elevation
Scale: 1:50

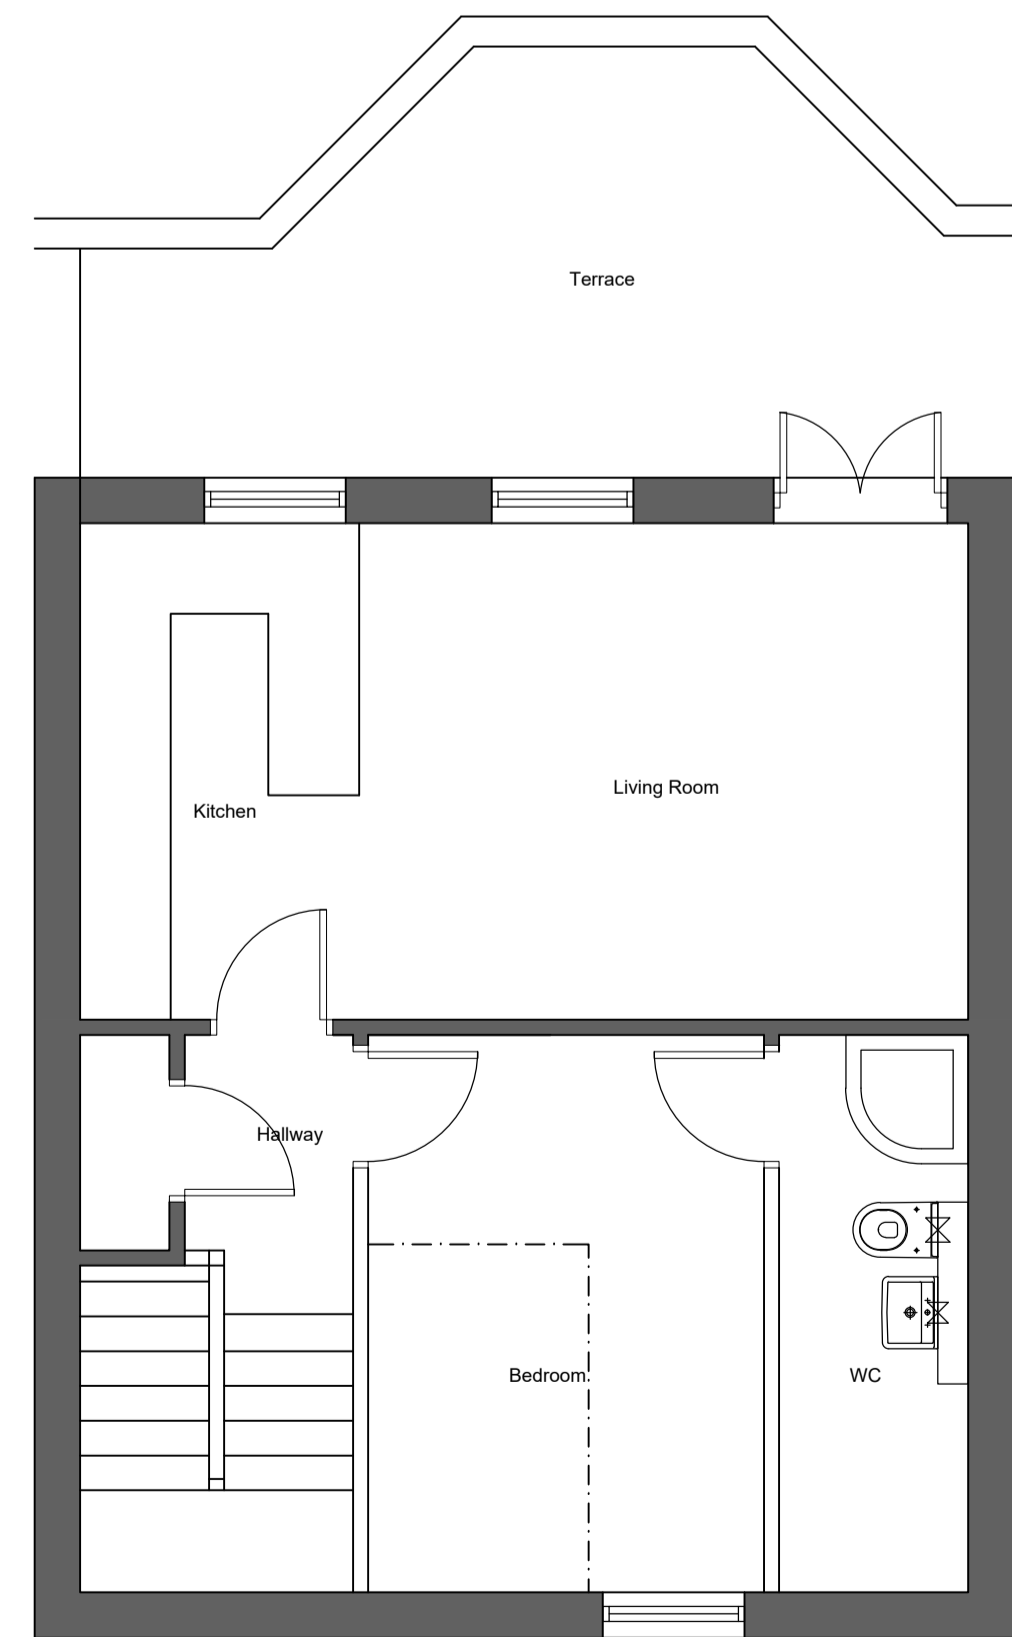


Existing Sixth Floor Plan
Scale: 1:50

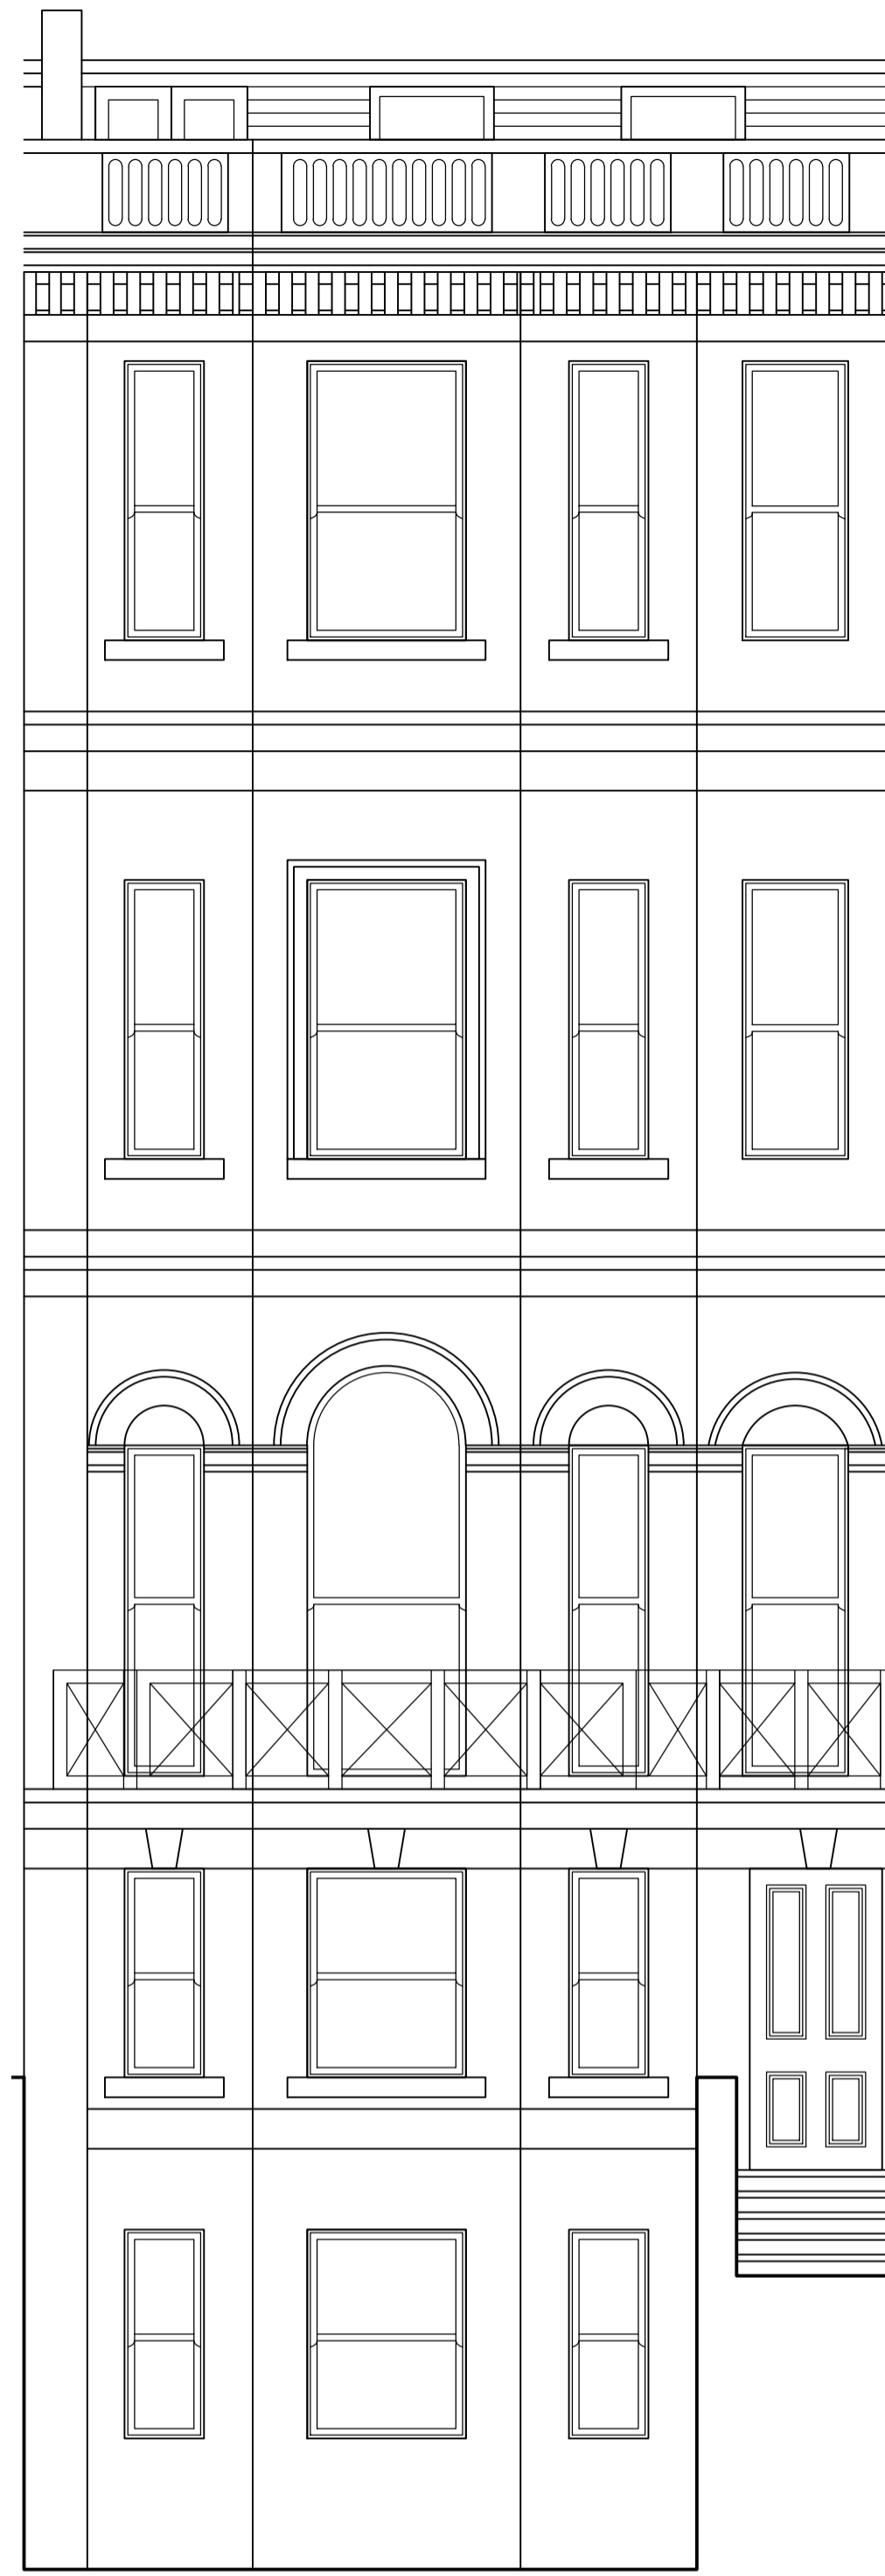

Proposed East Facing Front Elevation
Scale: 1:50

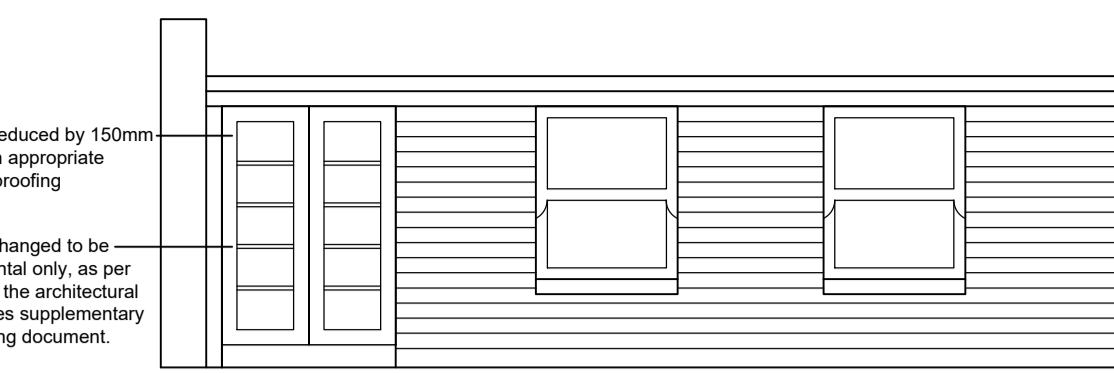

Proposed East Facing Front Flat Elevation
Scale: 1:50

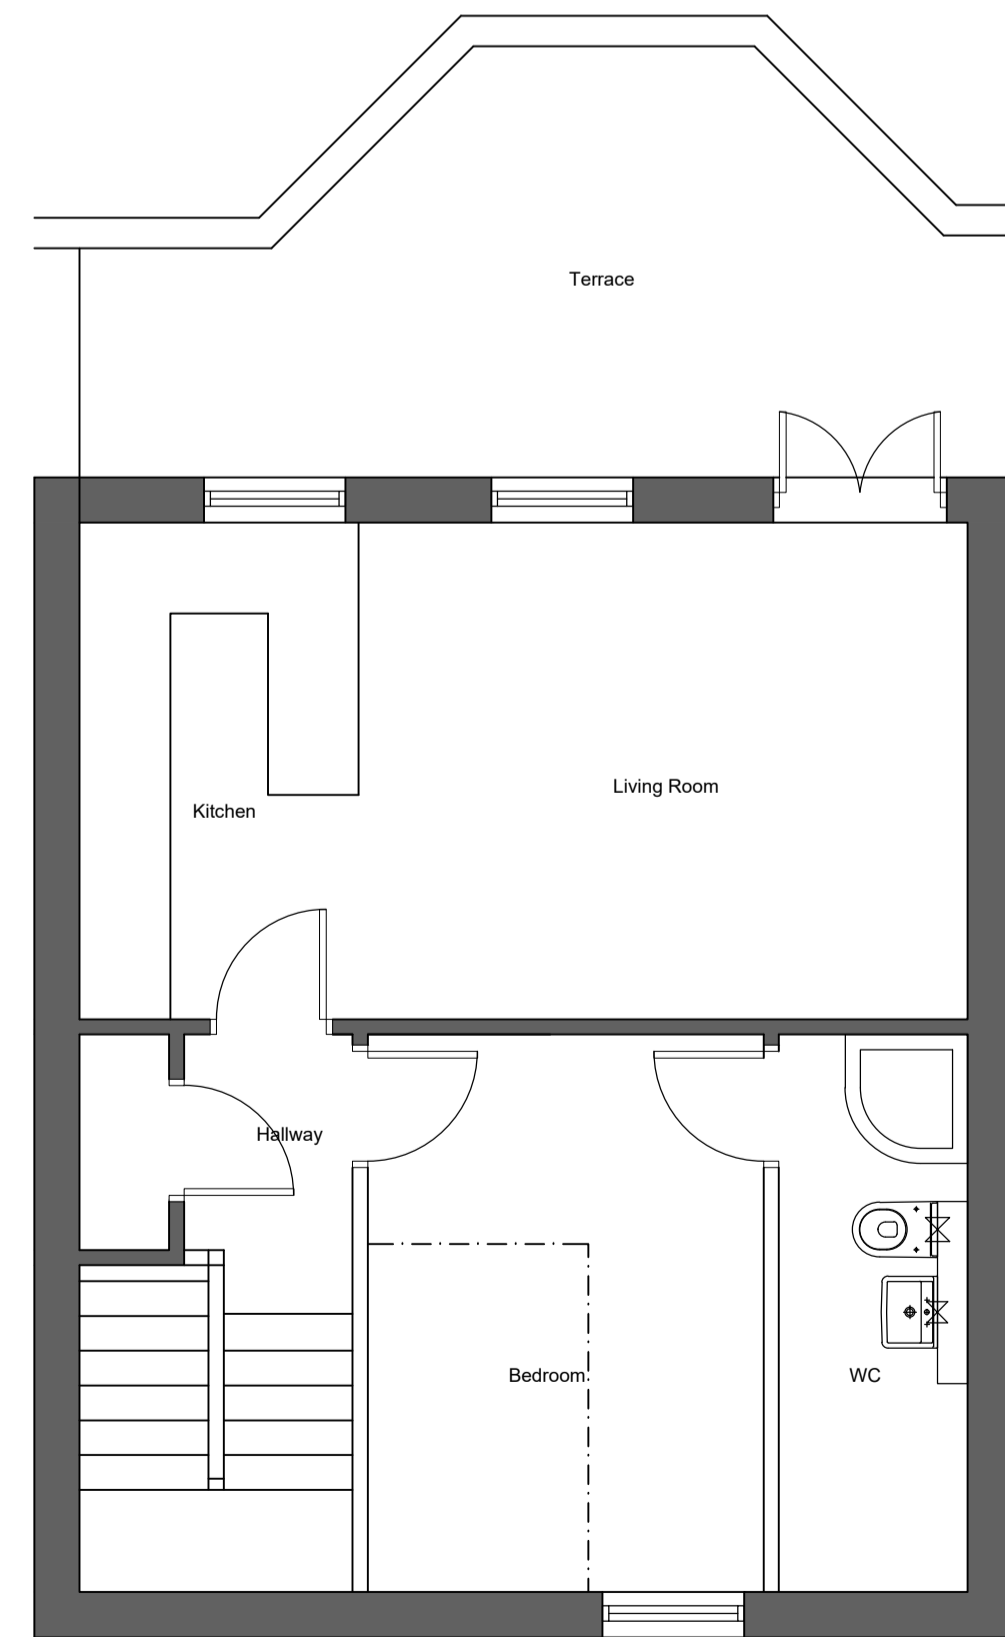



Proposed Sixth Floor Plan
Scale: 1:50



Site block Plan
Scale: 1:200





1:200 SCALE BAR

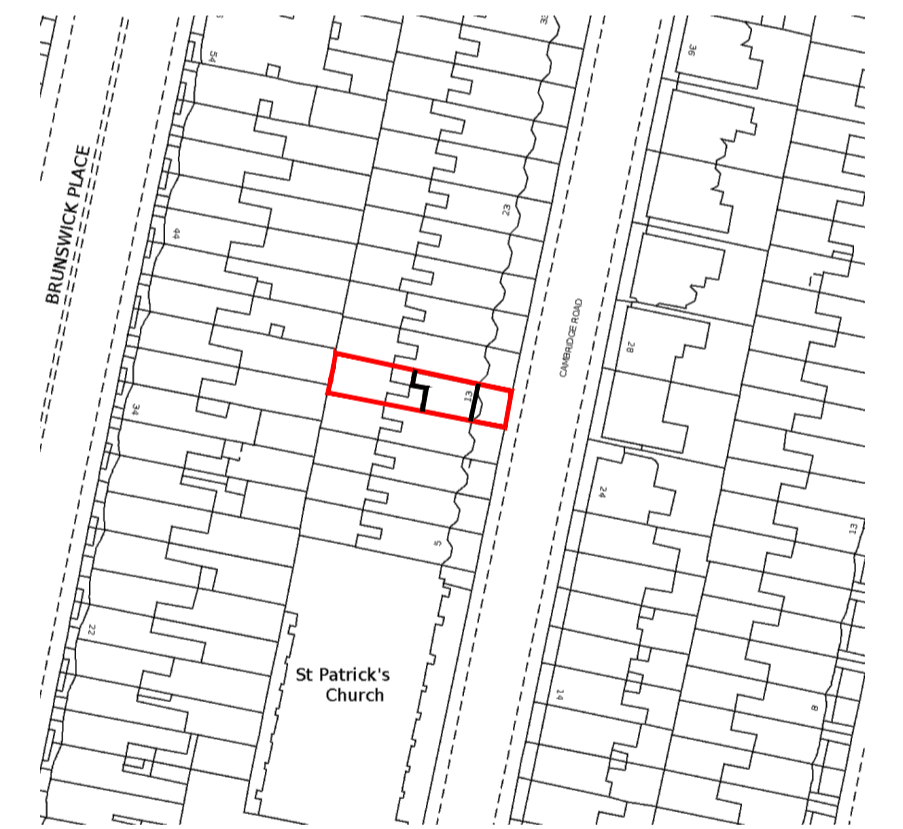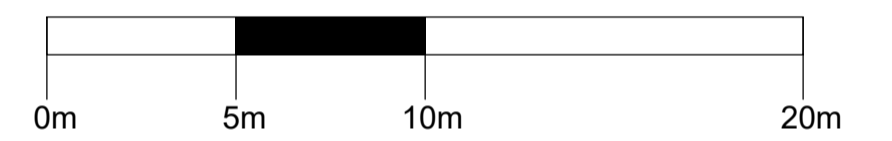

Site Location Plan
Scale: 1:1250

1:1250 SCALE BAR

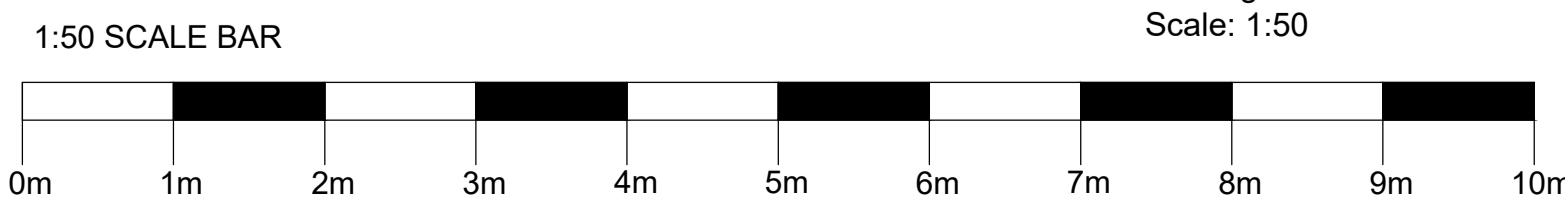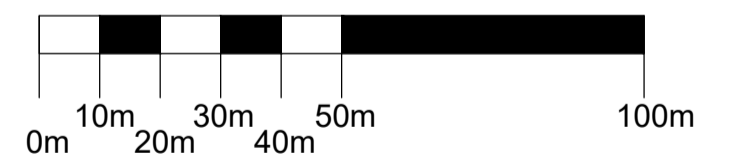

PLANNING DRAWING



Mr George Rowe
Top Floor Flat, 13 Cambridge Road, Brighton, BN3 1DE
Proposed Window Replacement
Existing And Proposed Plans and Elevations
January 2024
Drawing 2024/100 -
Scale: As shown @A1