


elevation a
SCALE 1:20
FENCE / GATE DETAILS

KEY

- - - - - SITE BOUNDARY
- MINIMUM 50MM THICK GRAVEL OR LOCAL STONE CHIPPINGS ON WEED CONTROL MEMBRANE ON WELL COMPACTED BASE
- 145 X 225MM GRANITE AGGREGATE CONCRETE CONSERVATION KERB ON INSITU CONCRETE BASE & BACKING

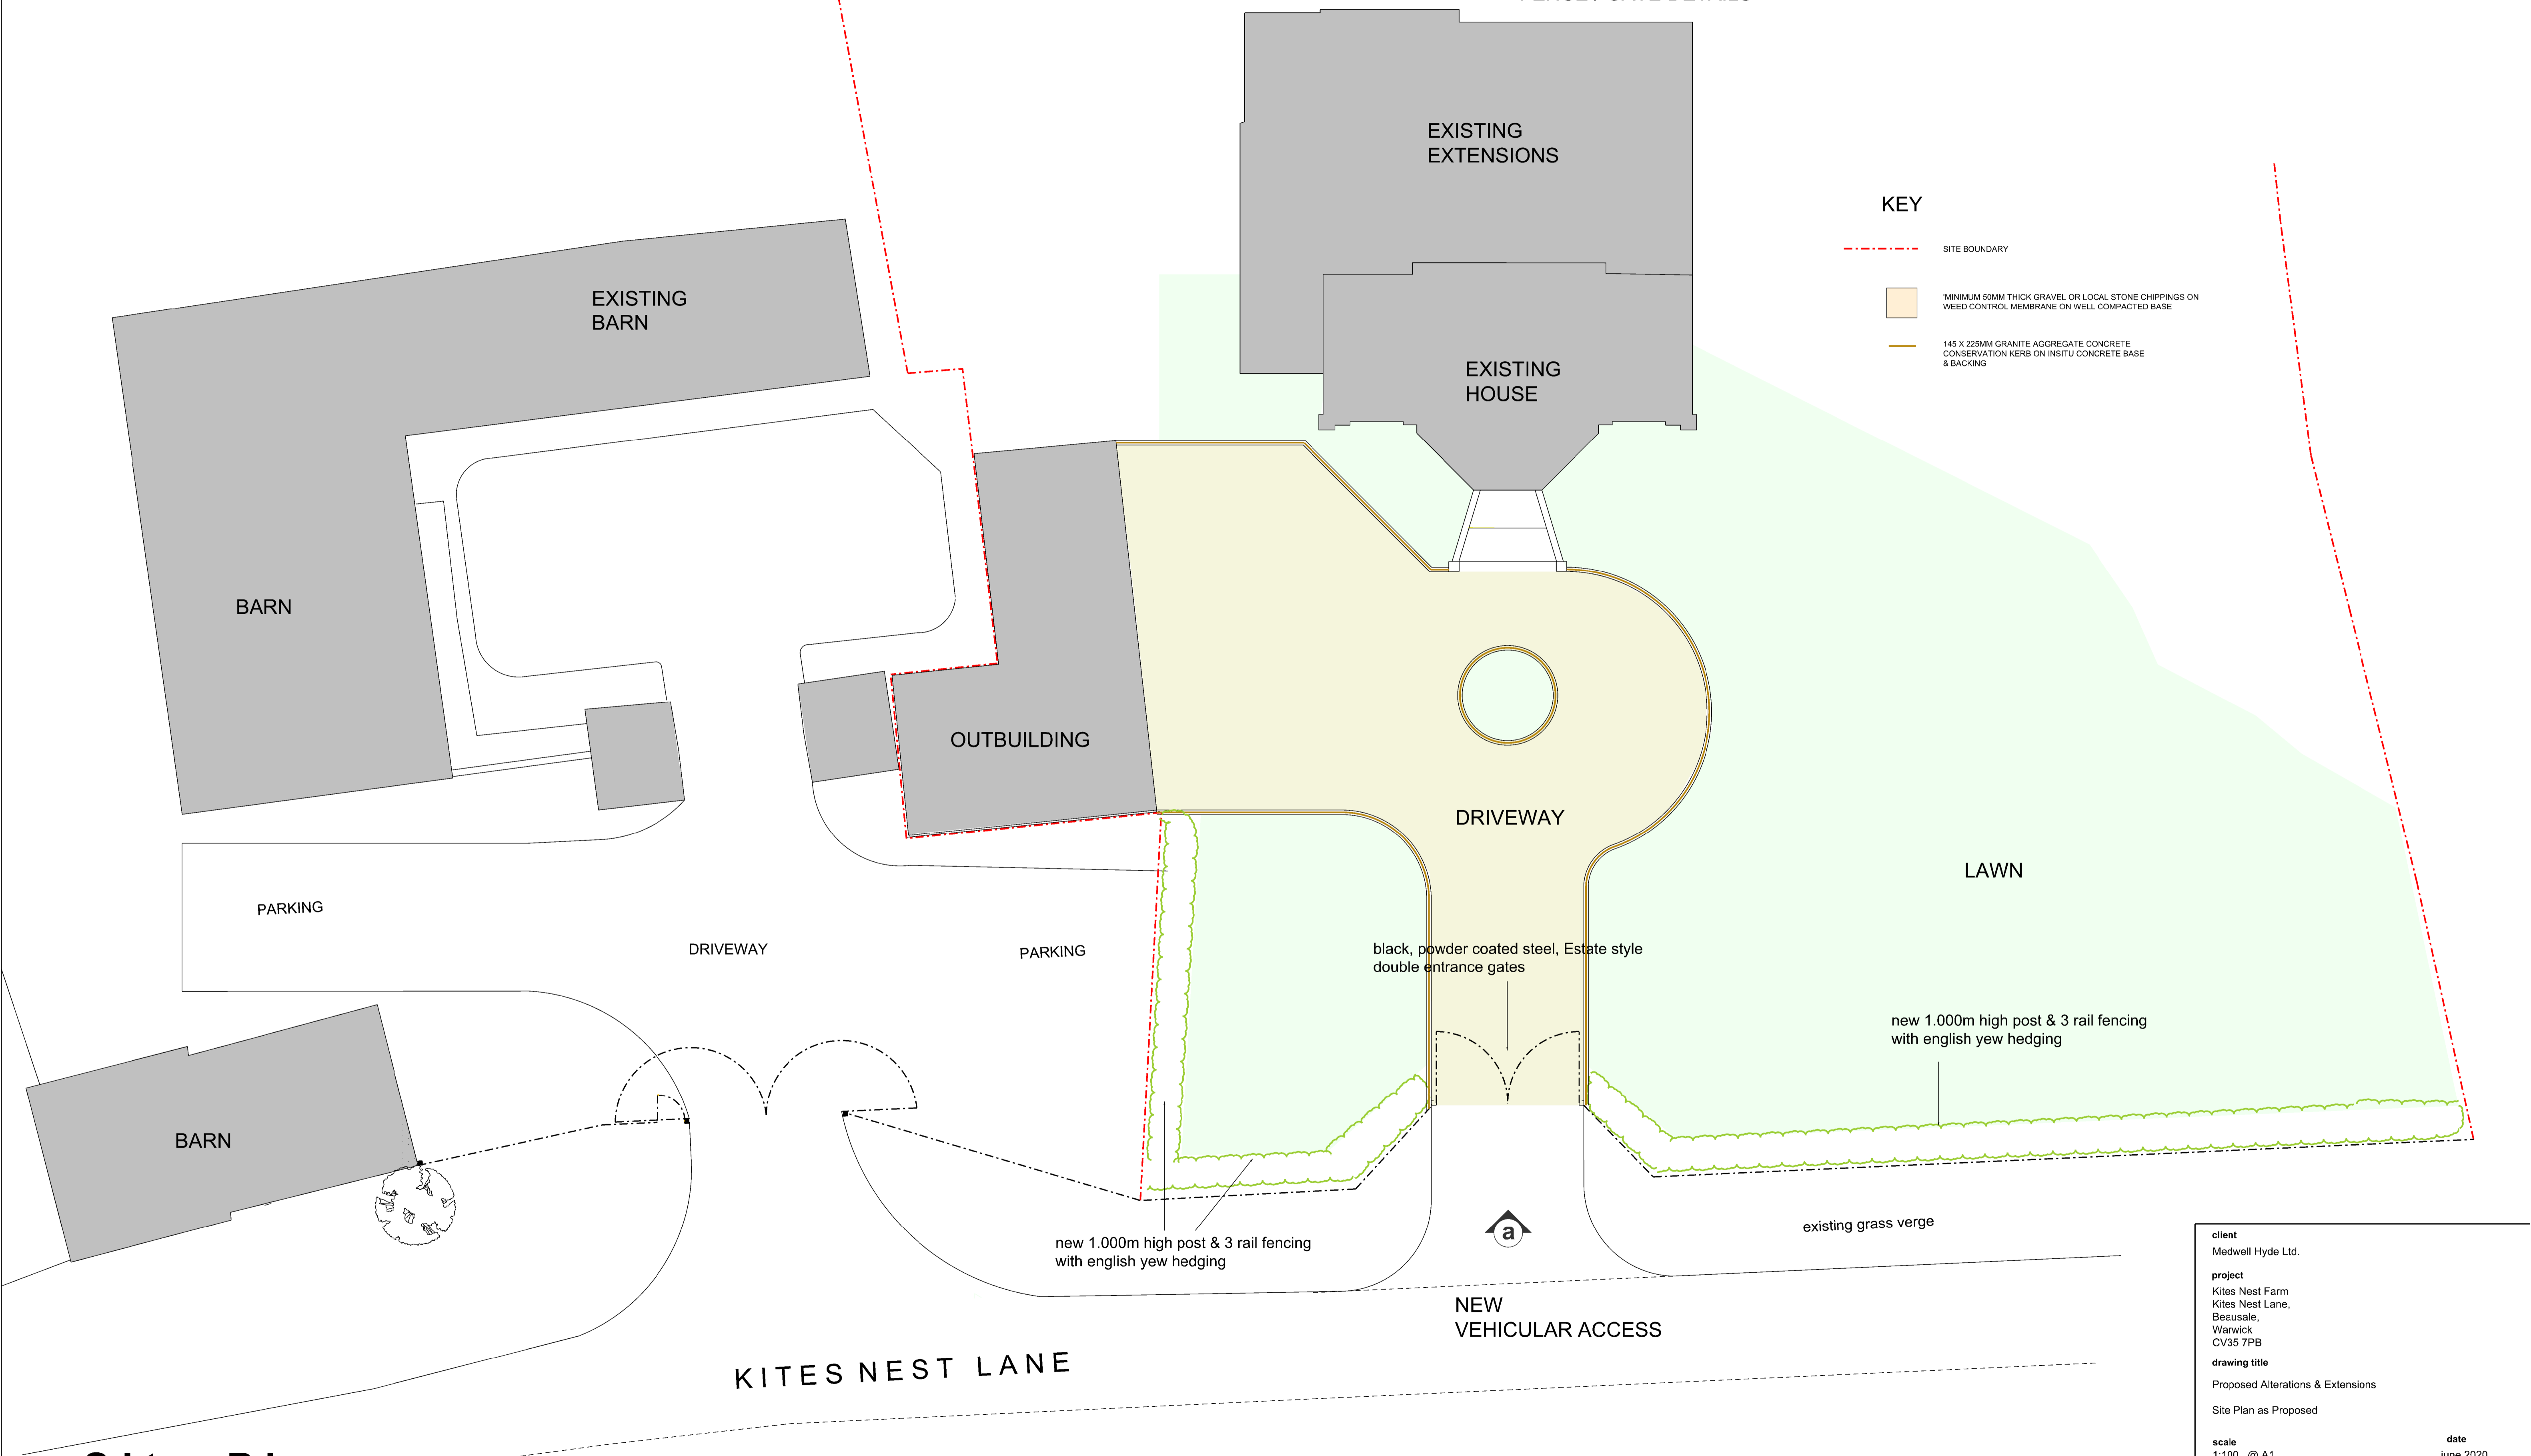

Site Plan
SCALE 1: 100

client Medwell Hyde Ltd.	date june 2020
project Kites Nest Farm Kites Nest Lane, Beausale, Warwick CV35 7PB	drawing number 02
drawing title Proposed Alterations & Extensions Site Plan as Proposed	
scale 1:100 @ A1 1:200 @ A3	
project 2065	

