


Street Scene A-A




Site Key Plan

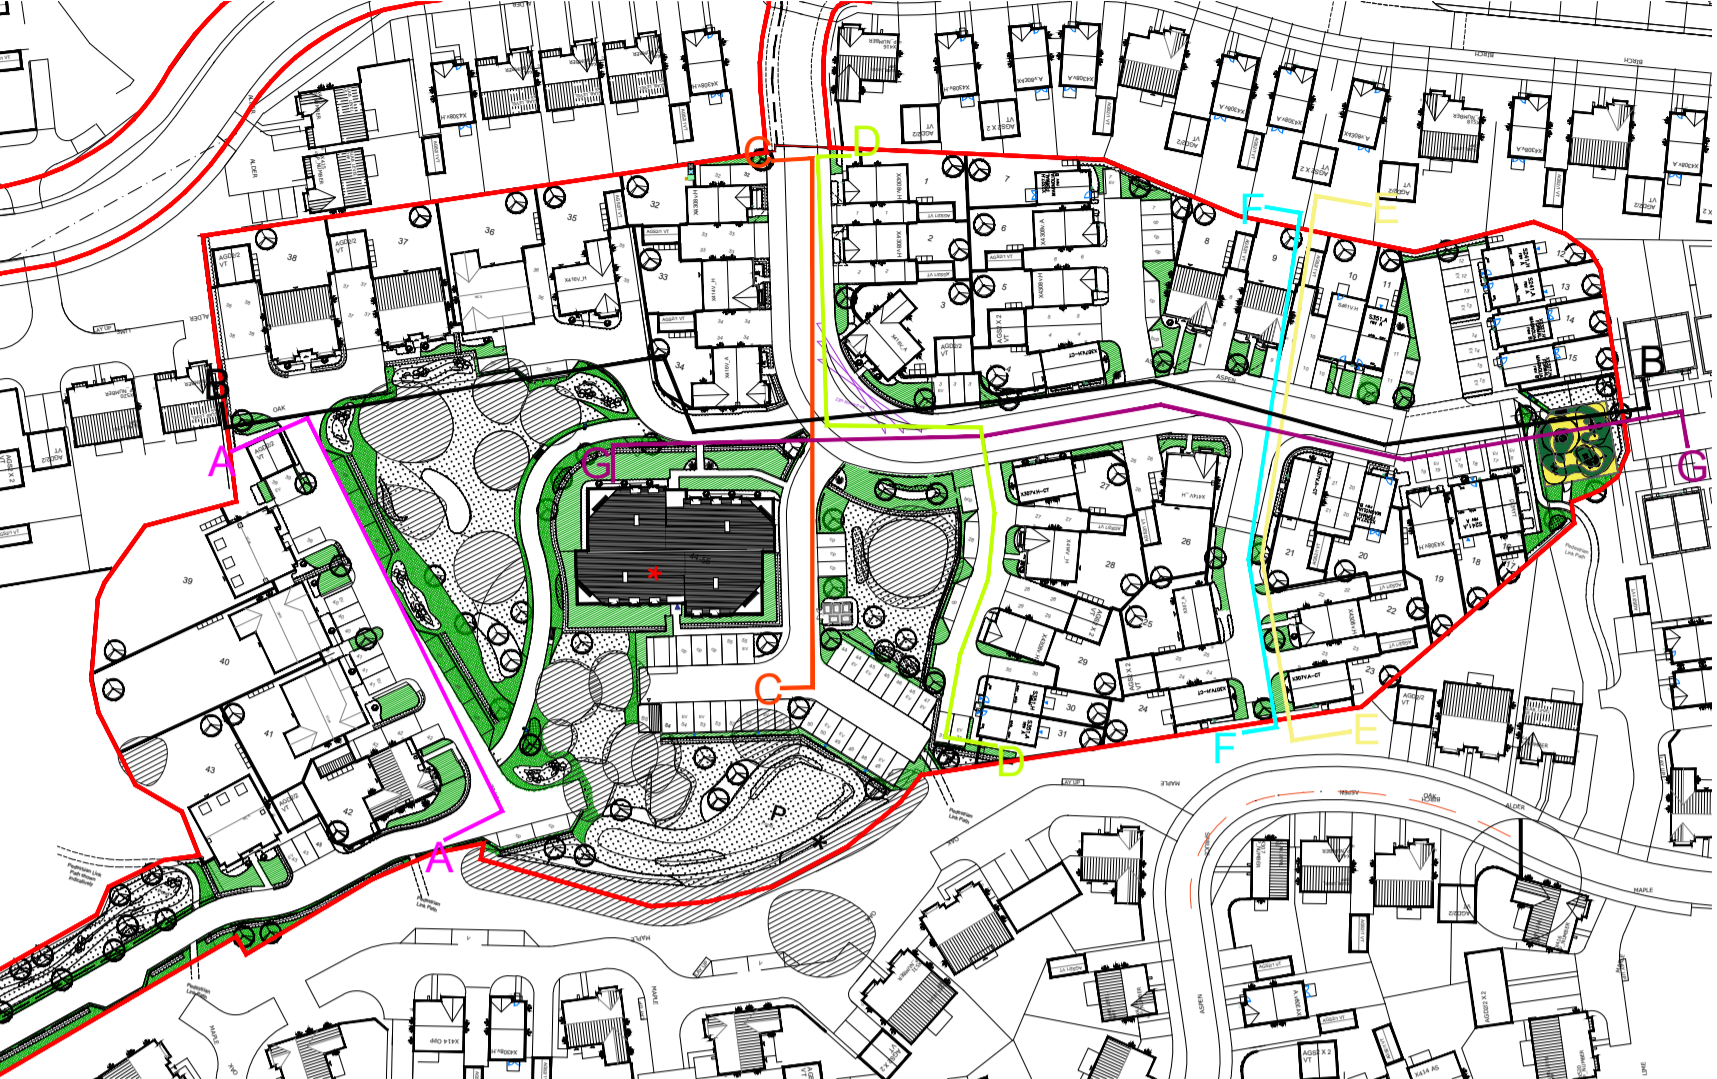

Street Scene B-B



Street Scene B-B

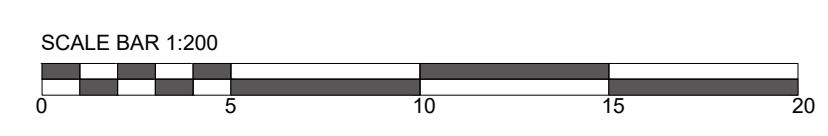

Preliminary  
  Design  
  Information  
  Comment  
  Planning  
  Construction

<b>Client:</b> Vistry West Midlands	<b>Job No:</b> BVA04	<b>Drawing No:</b> PL300
<b>Project:</b> Woodside Conference	<b>Date:</b> 11.03.2023	<b>Rev:</b> B
<b>Title:</b> Street Scenes 1	<b>Scale:</b> 1:100	<b>Sheet Size:</b> @ A1
<b>Drawn:</b> MIW	<b>Checked:</b> DM	

T: 0121 439 1151  
 A: Suite 3 Agley House, 36 Hylton Street, Birmingham, B18 6NN  
 E: admin@ophirarchitecture.com  
 Registered in England and Wales, Company No. 11324177  
 All architectural drawings and floor plans are subject to verification by Contractors on site. No drawings and design are the copyright of Ophir Architecture Ltd. No reproduction or alteration is permitted without prior written consent.