
BIM Transmittal Disclaimer

McBains Ltd makes no express or implied warranties with respect to the character, function, or capabilities of the data (inclusive of 3rd party data incorporated within), or the suitability of the data for any particular purpose beyond those originally intended by McBains Ltd. Please refer to our standard terms and conditions for further details.

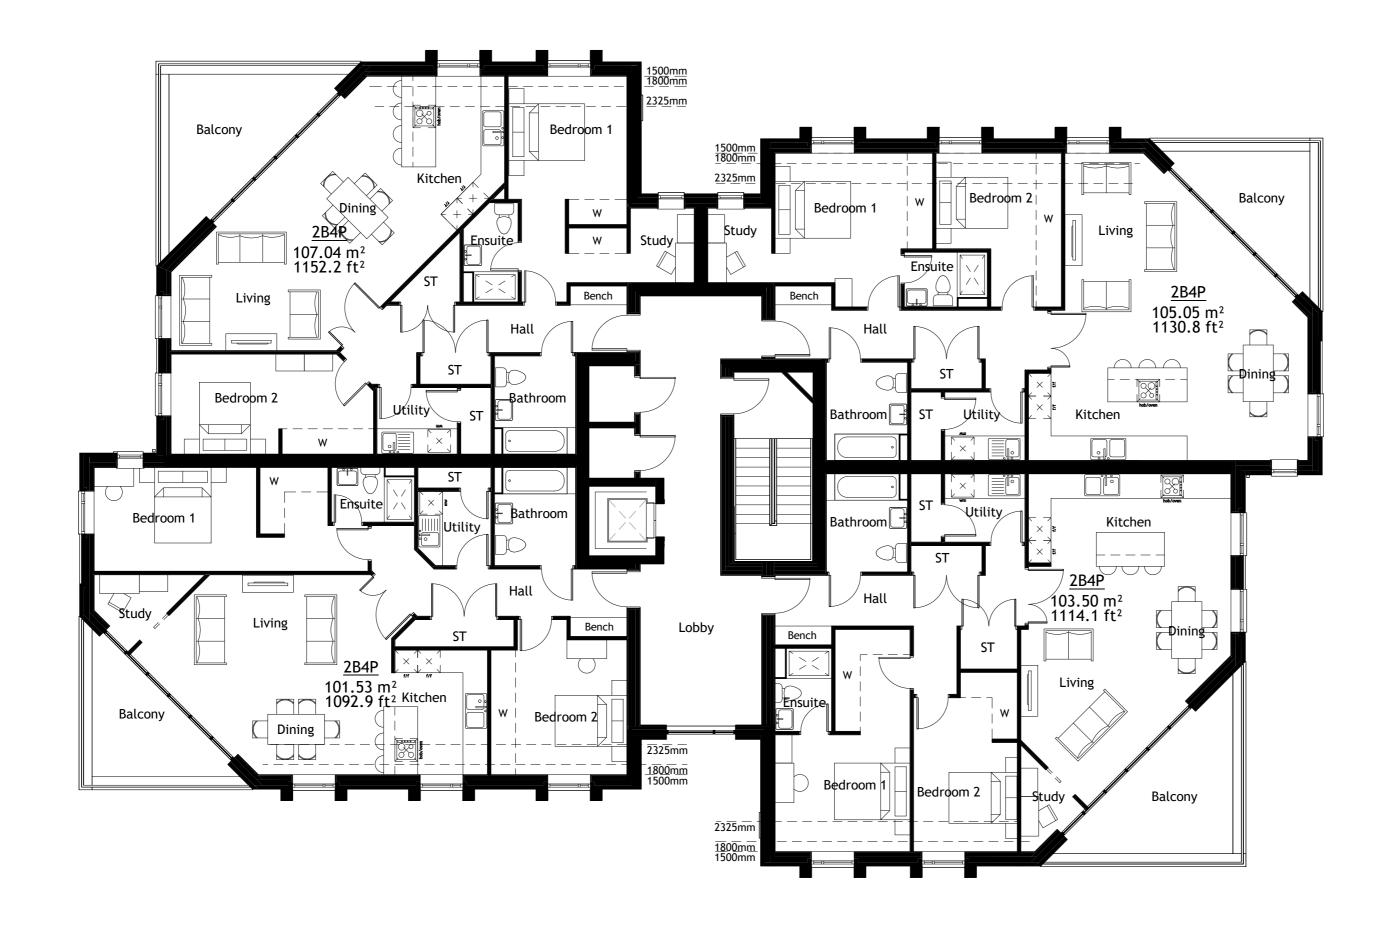

| P1       | Issued for | for planning    |              | .2023 | JP         | PO'R        |  |  |
|----------|------------|-----------------|--------------|-------|------------|-------------|--|--|
| Rev      |            | Rev Description | Rev Date     |       | Drawn by   | Reviewed by |  |  |
| JP       |            | PO'R            | PO'R         |       |            |             |  |  |
| Drawn By |            | Reviewed By     | Approved By  |       |            |             |  |  |
| 62       | 498        | JUN '23         |              |       | 1:100      | э A2        |  |  |
| MCB N    | Number     | Date Created    | Date Created |       | Scale @ A2 |             |  |  |

5th Fl, 26 Finsbury Square London EC2A 1DS +44 (0)20 7786 7900 mcbains.co.uk

## Vistry Group

Project

Woodside Hotel Site Kenilworth

**Drawing Title GA Plan** Second Floor Plan

1 0 1 2 3 4 5

SCALE 1:100

## **ARCHITECTURE**

| wing / Docu | ment Referen | ce   |       |      |            |        | Status |          |
|-------------|--------------|------|-------|------|------------|--------|--------|----------|
| 2498 -      | MCB -        | ZZ - | 02 -  | DR   | - A -      | 0302   | D5 -   | P1       |
| oject Iden  | Originator   | Zone | Level | Туре | Discipline | Number | Status | Revision |