


BM Transmittal Disclaimer  
 McBains Ltd makes no express or implied warranties with respect to the character, function, or capabilities of the data (inclusive of 3rd party data incorporated within), or the suitability of the data for any particular purpose beyond those originally intended by McBains Ltd. Please refer to our standard terms and conditions for further details.

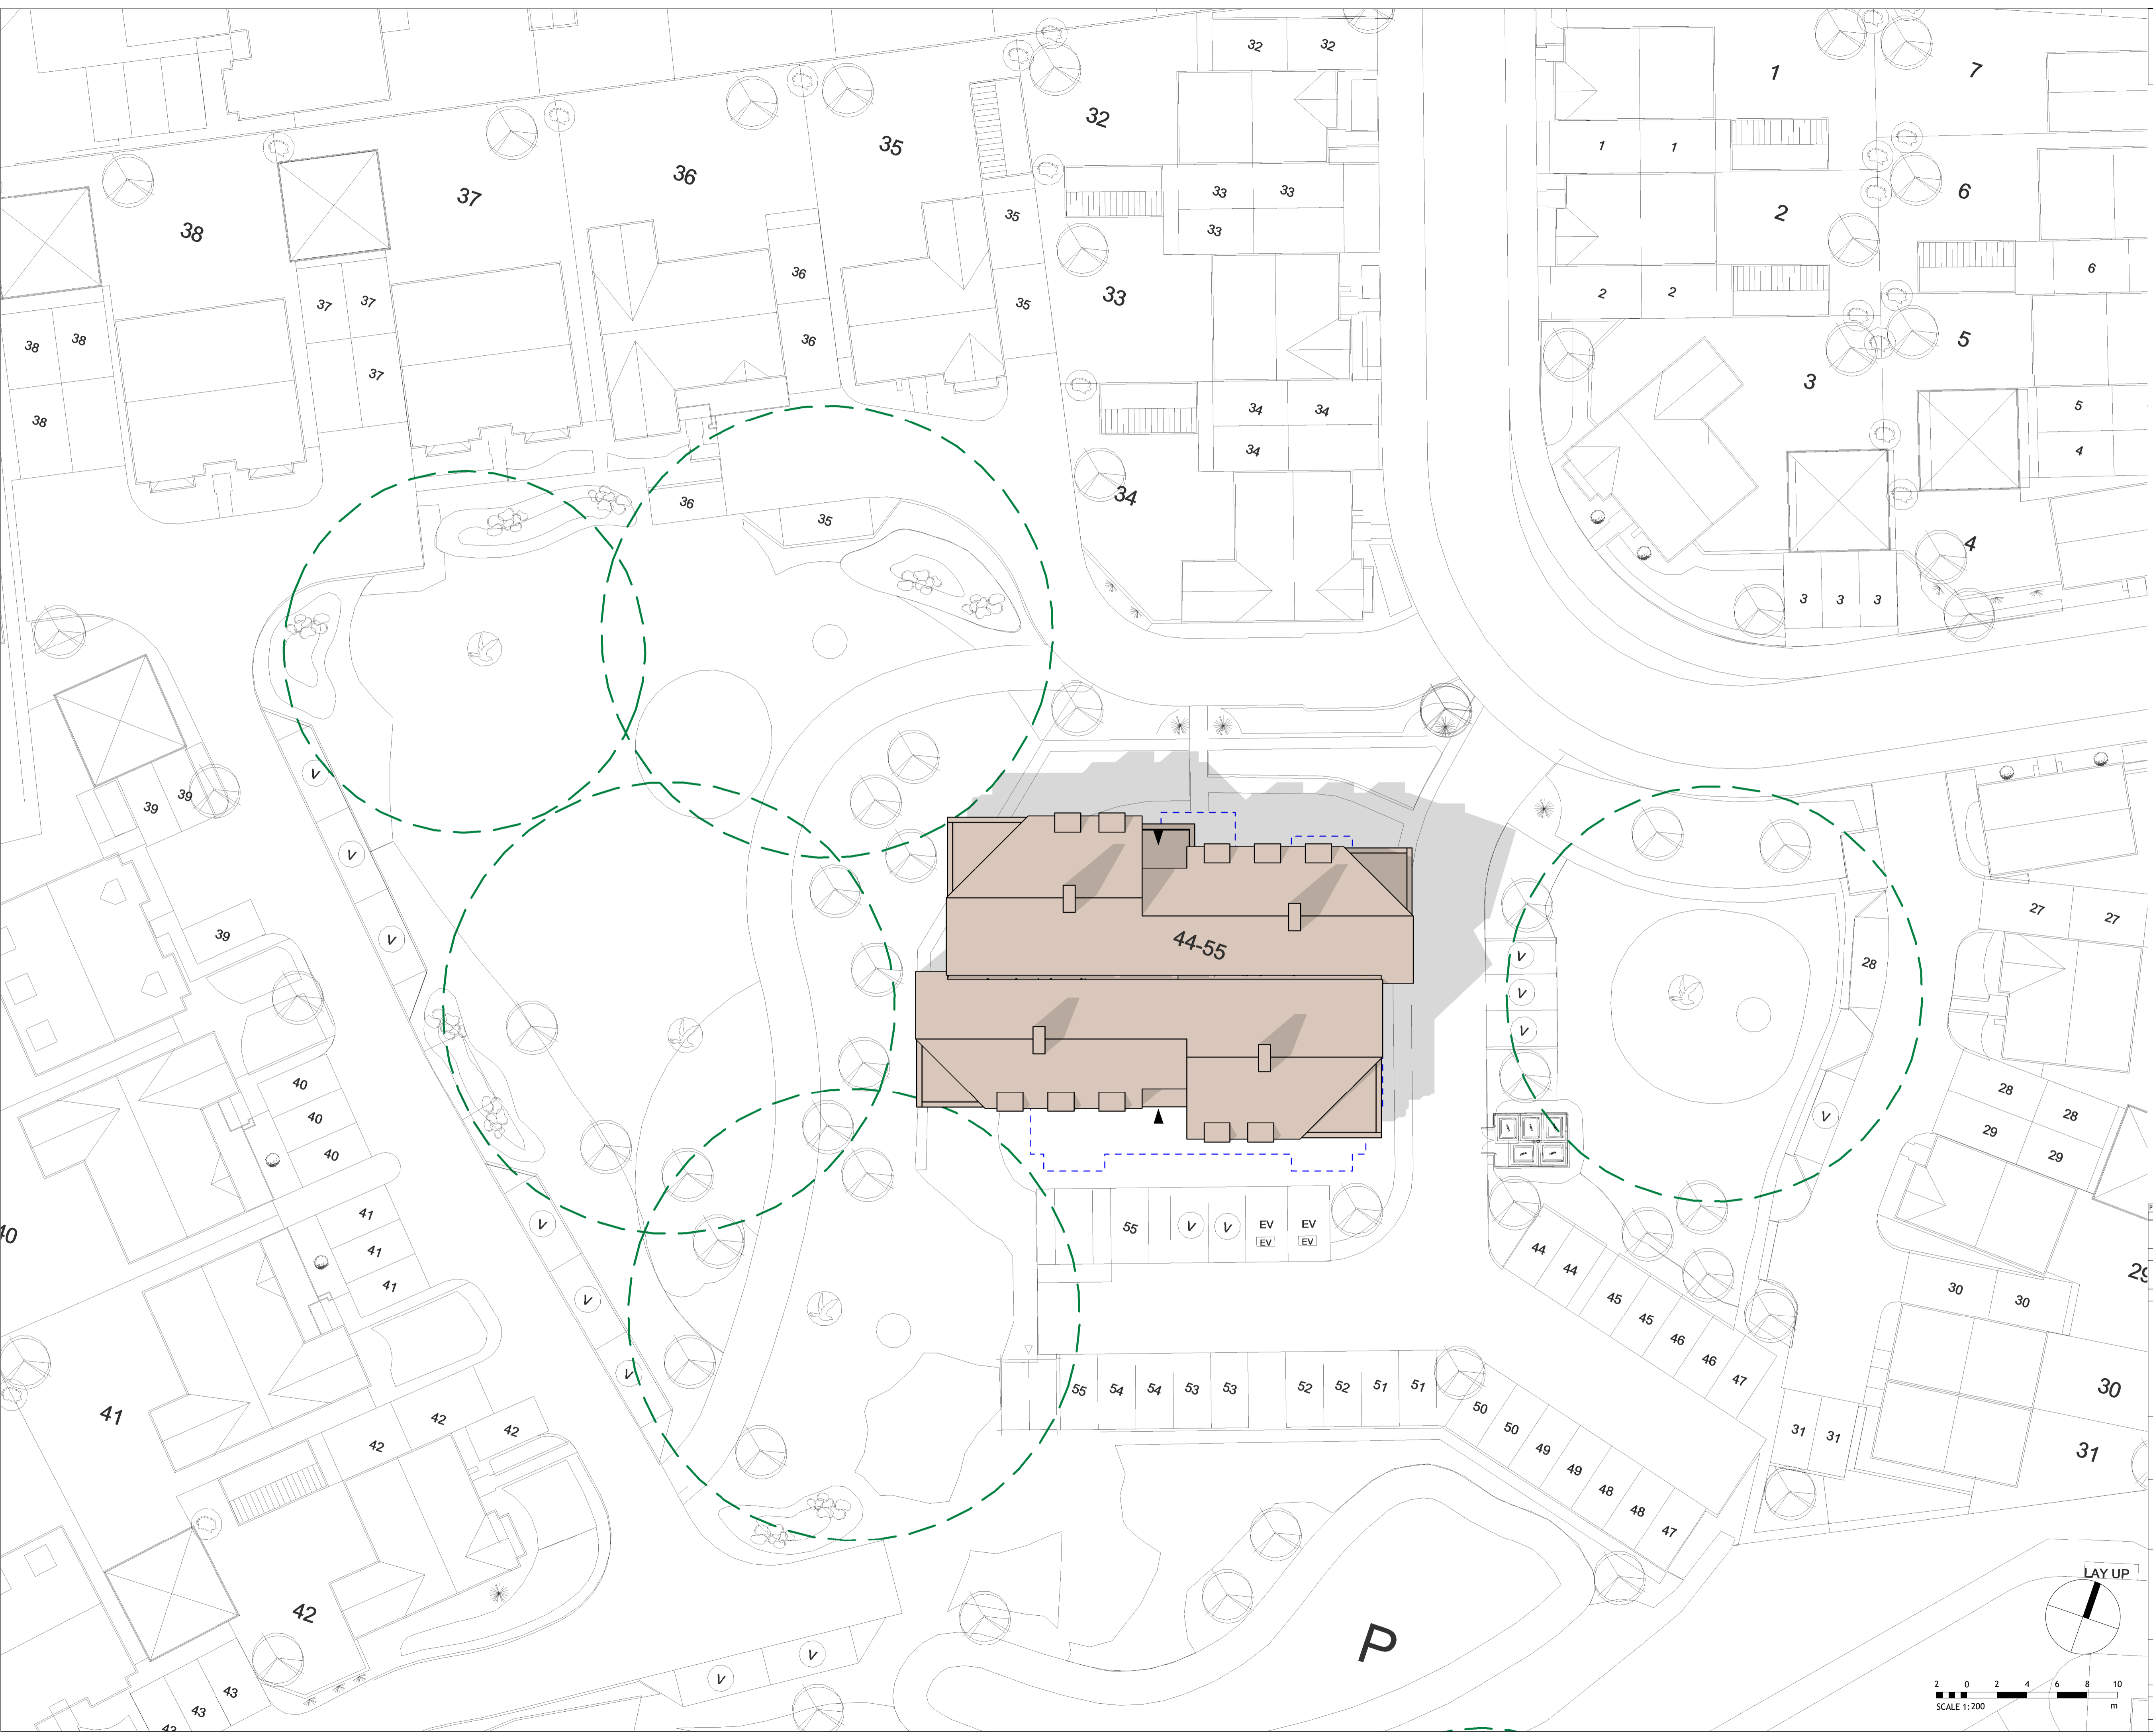

Rev	Issued for planning	Rev Description	13.07.2023	JP	POR
	JP			POR	POR
	Drawn By			Reviewed By	Approved By
	62498		JUN 23		1 : 200 @ A1
	MCB Number		Date Created		Scale @ A1

**McBains**  
 McBains Ltd  
 5th Fl, 26 Finsbury Square London EC2A 1DS  
 +44 (0)20 7786 7900  
 mcbains.co.uk

Client  
**Vistry Group**

Project  
 Woodside Hotel Site  
 Kenilworth

Drawing Title  
 Site Plan

**ARCHITECTURE**

Project No	Originator	Zone	Level	Type	Discipline	Number	Status	Revision
62498	MCB	ZZ	ZZ	DR	A	0220	D5	P1

