



No proposed changes to First Floor

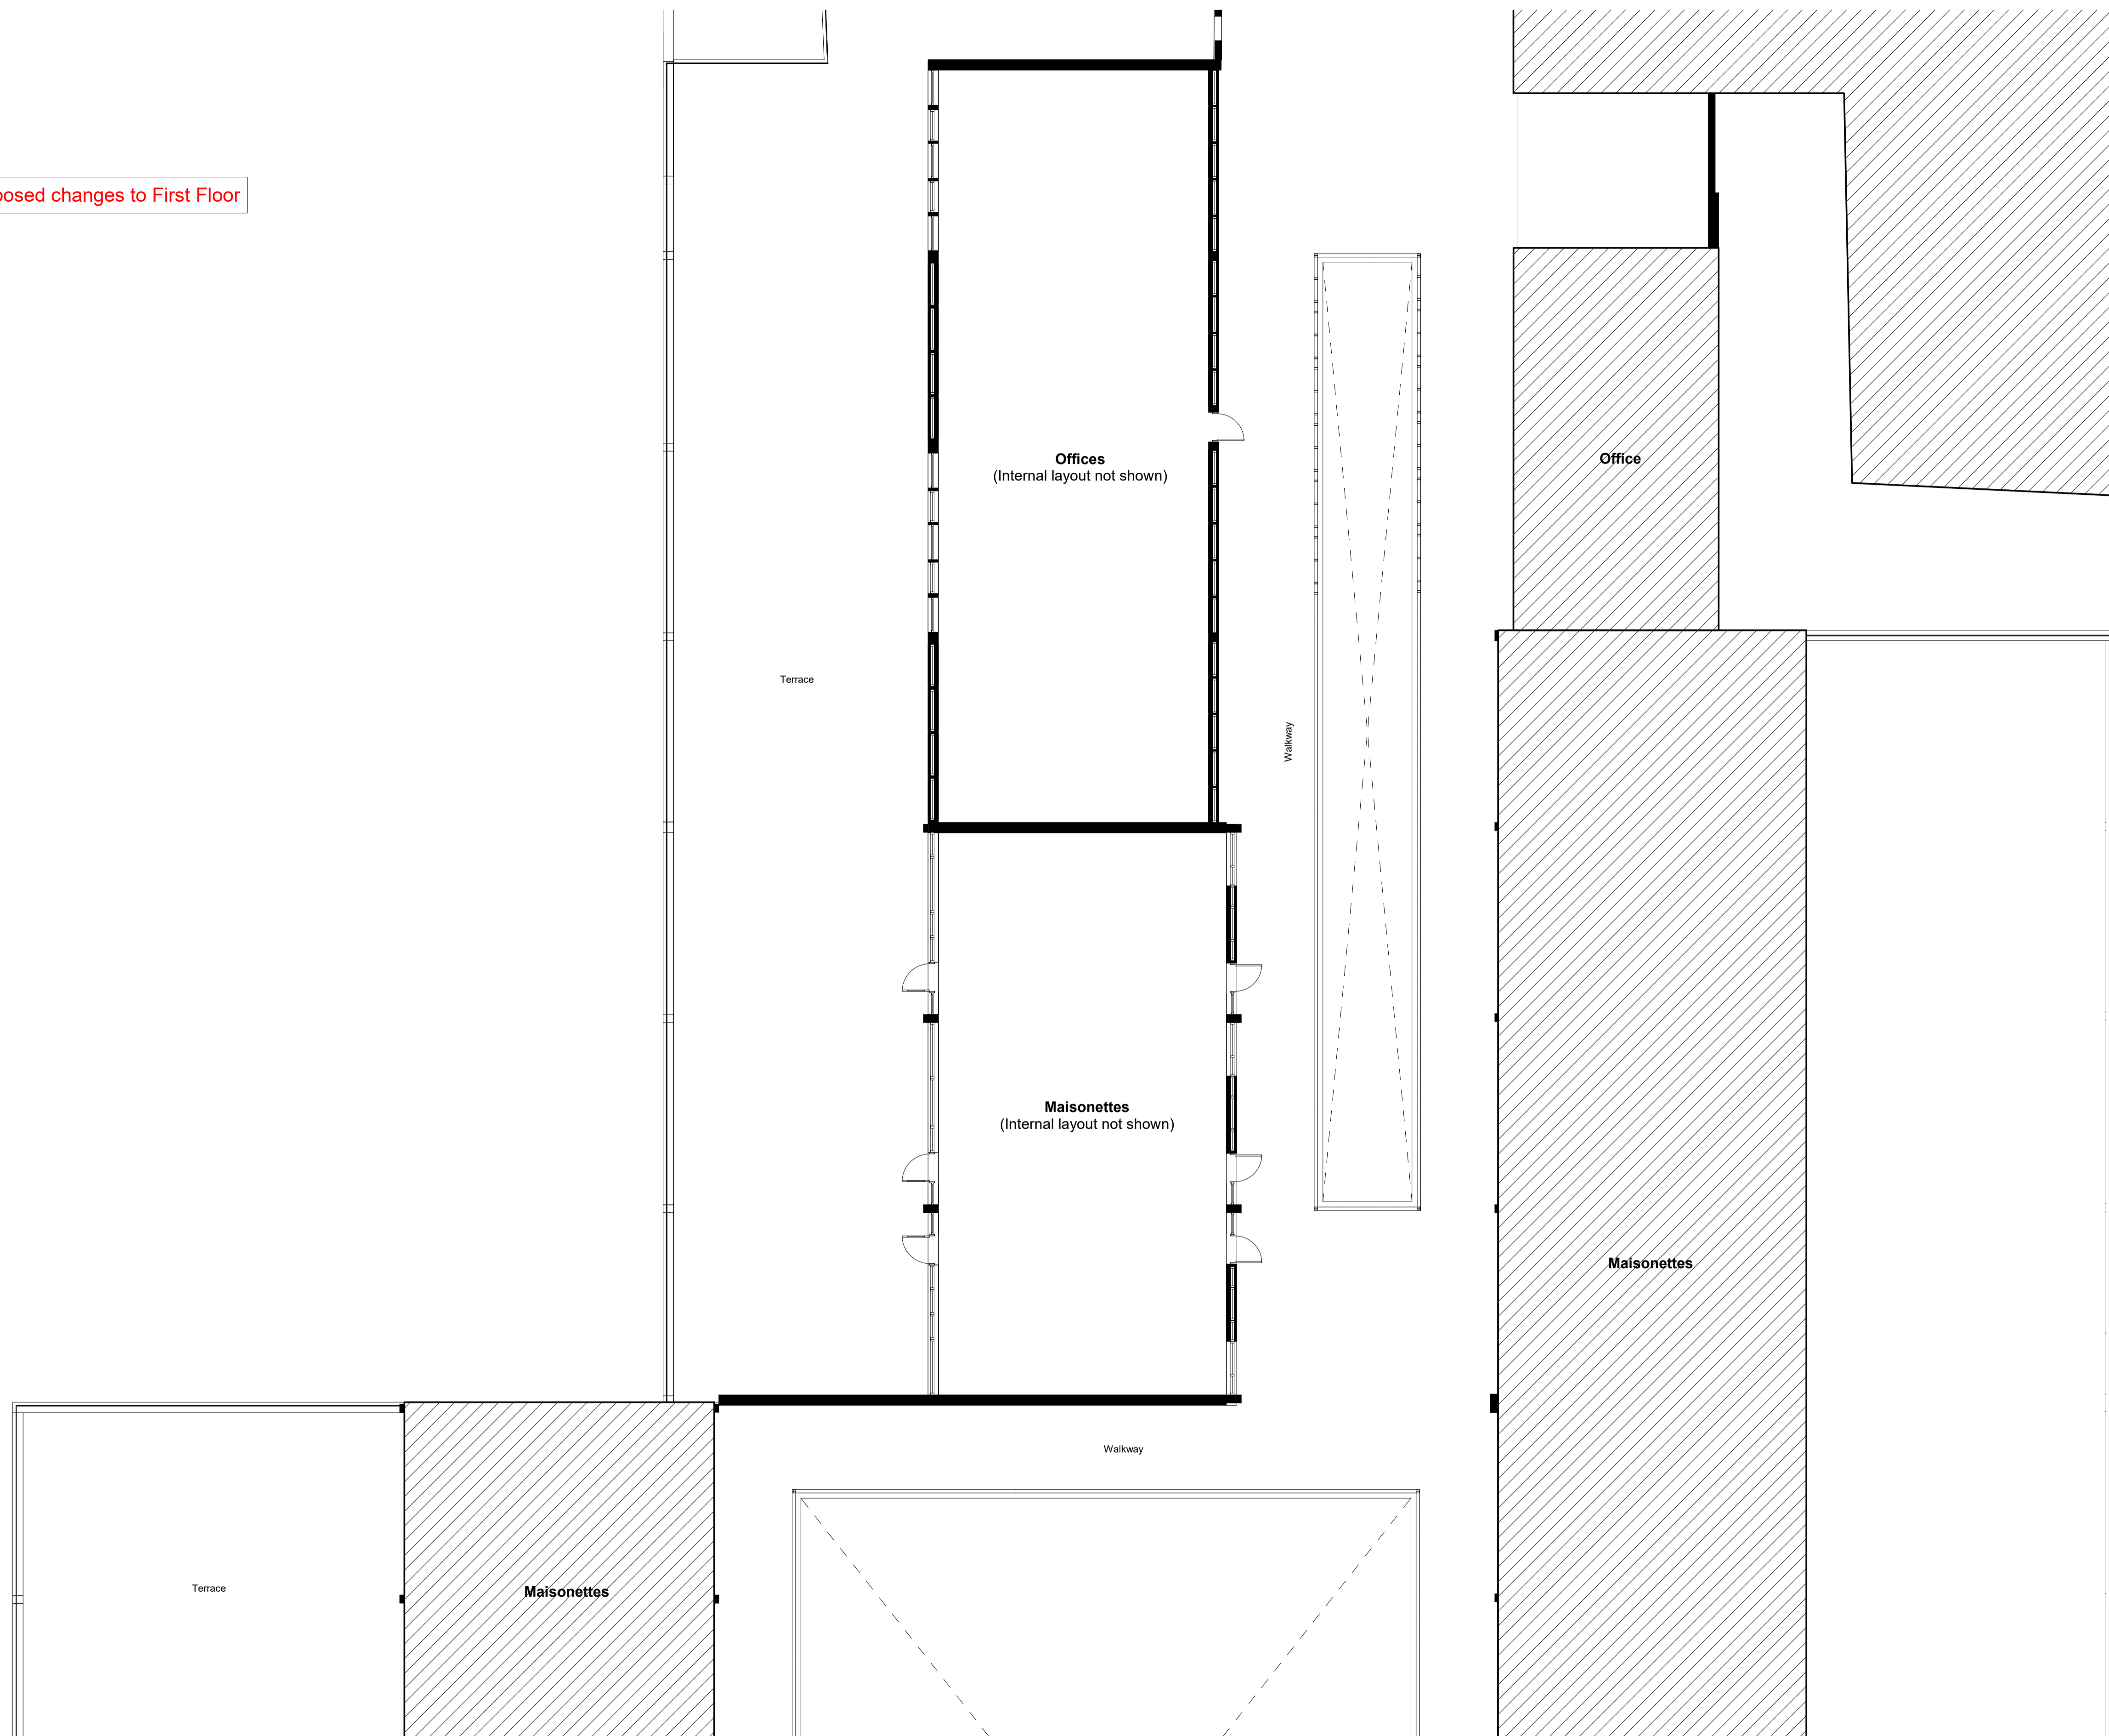

Disclaimer
 This drawing and details contained therein are copyright and are not to be reproduced without obtaining permission. All dimensions and levels relating to actual site conditions are to be checked on site prior to any works being commissioned or executed. Contractors are not to scale from this drawing and should refer any queries in respect of dimensions to the designers.

Notes
 These drawings indicate in general the project in terms of Architectural Design Intent to a RIBA Stage 3 level. They are for Tender purposes only and not for Construction. The drawings do not necessarily indicate or describe all work required for full performance and completion of the requirements of the contract documents or full structural, mechanical and electrical systems. As indicated or described, the contractor shall furnish all items required for the full and proper execution and completion of the work.

The Architectural drawings should always be read in conjunction with all other relevant structure and services drawings and any other applicable contract documents. Any discrepancy between these drawings and documents should be reported for clarification and verification. The Architectural drawing is subject to Design Development at RIBA Stages 4 & 5.

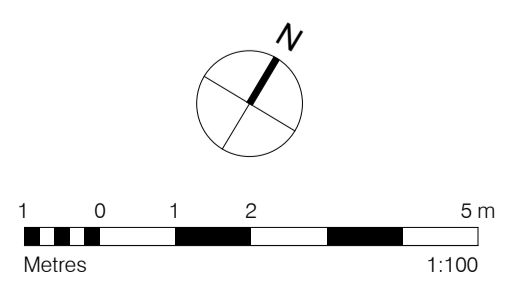

Rev	Notes	Date	Dwn	Iss	Key / Location
00	Issue for Planning	22.01.24	ST	ST	

STUDIO TIVOLI
 10 Old Town, London SW4 0JY
 info@studiotivoli.co.uk

Client
Firmstone Consortia One Ltd
 19 Talina Centre
 23a Bagleys Lane
 London
 SW6 2BW

Project St Catherine's Place			
Drawing Title Proposed First Floor Plan			
Scale	@ A1	Drawn By	Issued By
1 : 100		ST	ST
FOR PLANNING			
Project No.	Drawing No.	Revision	
23009	A_PL_PR_181	00	