

Copyright of this drawing is vested in the Designer and it must not be copied or reproduced without consent. Only figured dimensions are to be taken from this drawing. All contractors must visit the site and be responsible for taking and checking all dimensions relative to their work. Notify the Designer immediately of any variation between drawings and site conditions.

Where drawings are based on survey information received, surveys are available on request. All drawings to be read in conjunction with all relevant Structural and M&E Engineers drawings and specifications.

It is assumed that all works on this drawing will be carried out by a competent contractor working, where appropriate, to an approved method statement.



1 Front Elevation to Franche Road
1:100





2 Rear Elevation to Car Park
1:100



3 Side Elevation (Entrance)
1:100



4 Side Elevation to Garden
1:100

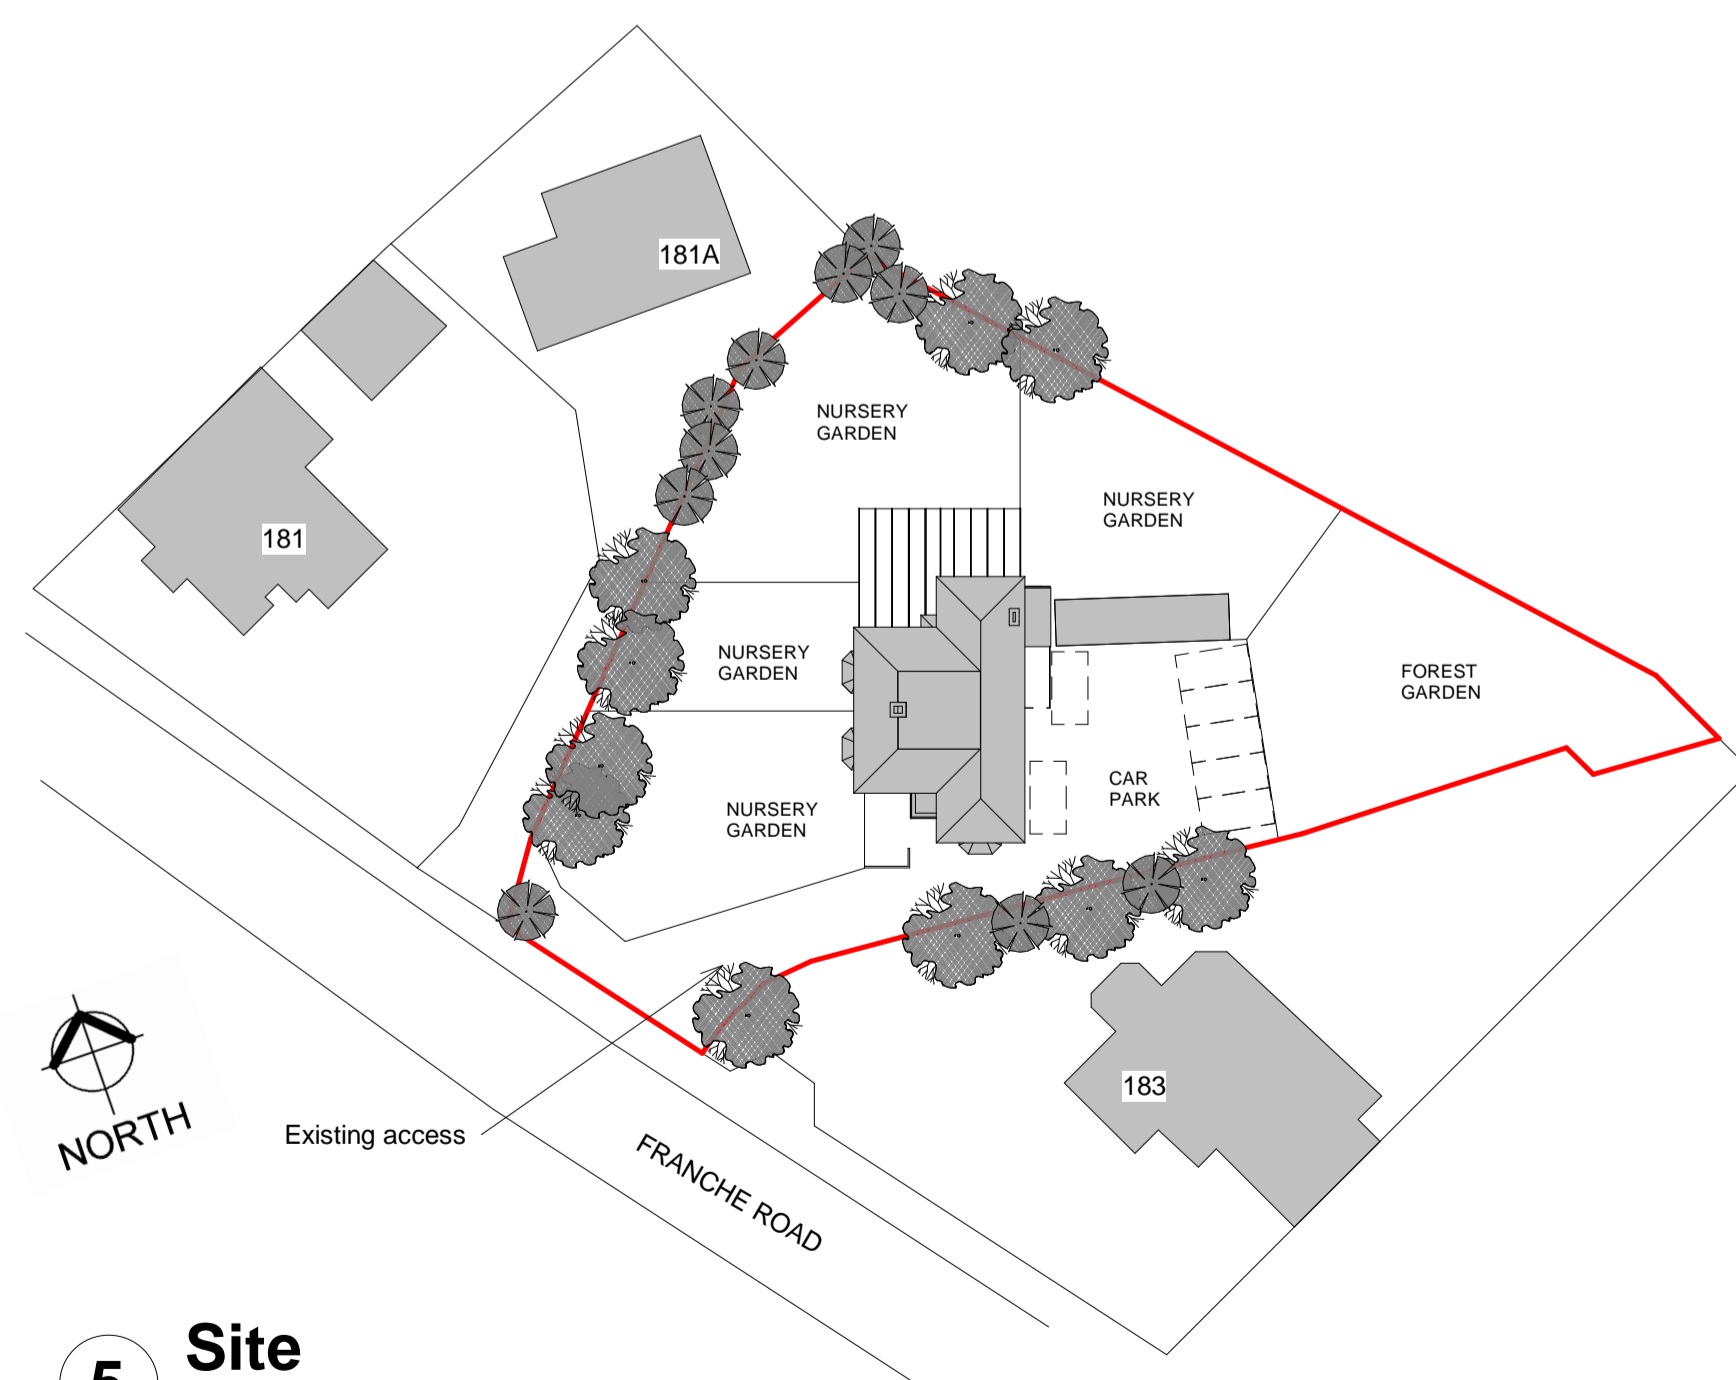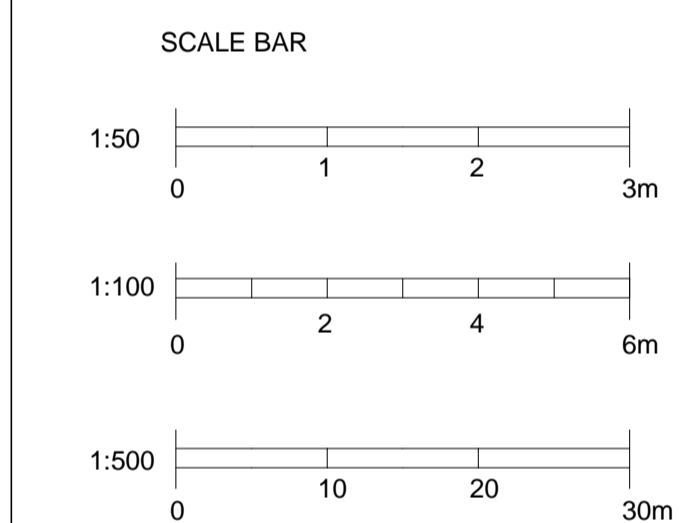

5 Site
1:500

STATUS	PURPOSE OF ISSUE
--------	------------------

PROJECT
SURVEY AS EXISTING

TITLE
**DEERHURST DAY NURSERY, 182
FRANCHE ROAD,
KIDDERMINSTER**

CLIENT
DEERHURST DAY NURSERY

DRAWN BY JG	CHECKED BY SG	DATE 15/01/2024
----------------	------------------	--------------------

SCALE (@ A1)
As indicated

DRAWING NUMBER 4181-02	REV
----------------------------------	-----