

Front Elevation (west)



Rear Elevation (east)

- Roof tiles match existing to suit 22.5 deg roof pitch.
- Brown gutters and RWP's to match existing
- White upvc windows and doors to match existing.
- Facing bricks to match existing



Side Elevation (south)


- Integrated bat box
- Bee brick



Swift box



Hedgehog highway
(1 per boundary fence)

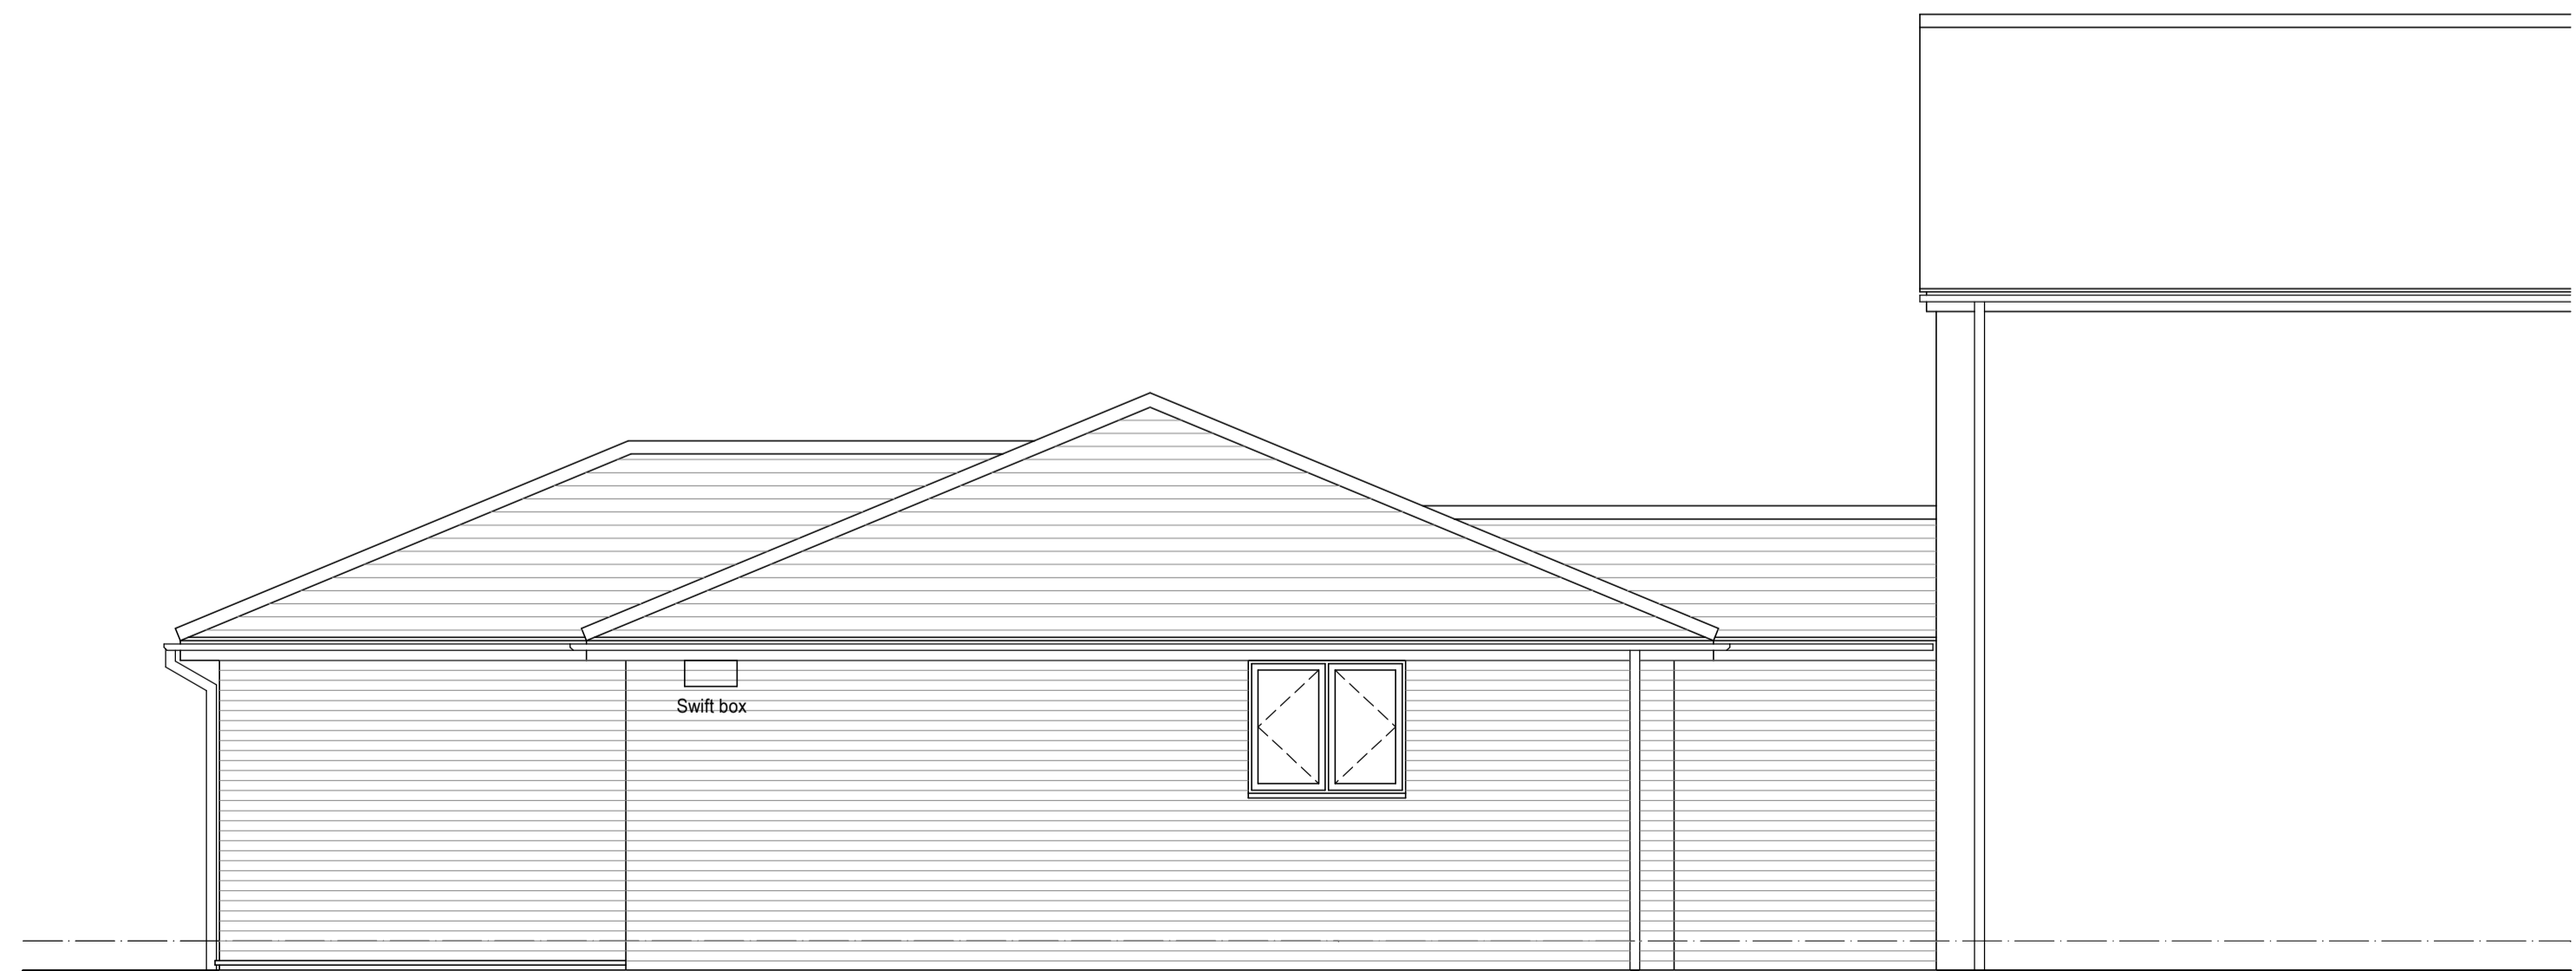

Side Elevation (north)



Bee Brick



Integrated bat box

A	Ecology measures added	12 Feb 24
---	------------------------	-----------

No. Revision/Issue Date

All dimensions and setting out to be checked on site prior to commencement of works. Any discrepancies to be reported.
Written dimensions to be used in preference over scaled dimensions.
See structural engineers calculations for all steelwork details.

MWT
Architecture Ltd

07753 827008
matt@mwtarchitecture.co.uk
www.mwtarchitecture.co.uk

4 Ashford Close
Aylesbury
Bucks
HP21 9TW

Drawing
Elevations

Project Name and Address
Proposed extension to form 2 flats
108 Churchway
Haddenham

Client Mr J Munday	
Date December 2023	Drawing number 23/0364/06
Scale 1:50 (A1)	Rev A