



Front Elevation

Side Elevation


Rear Elevation

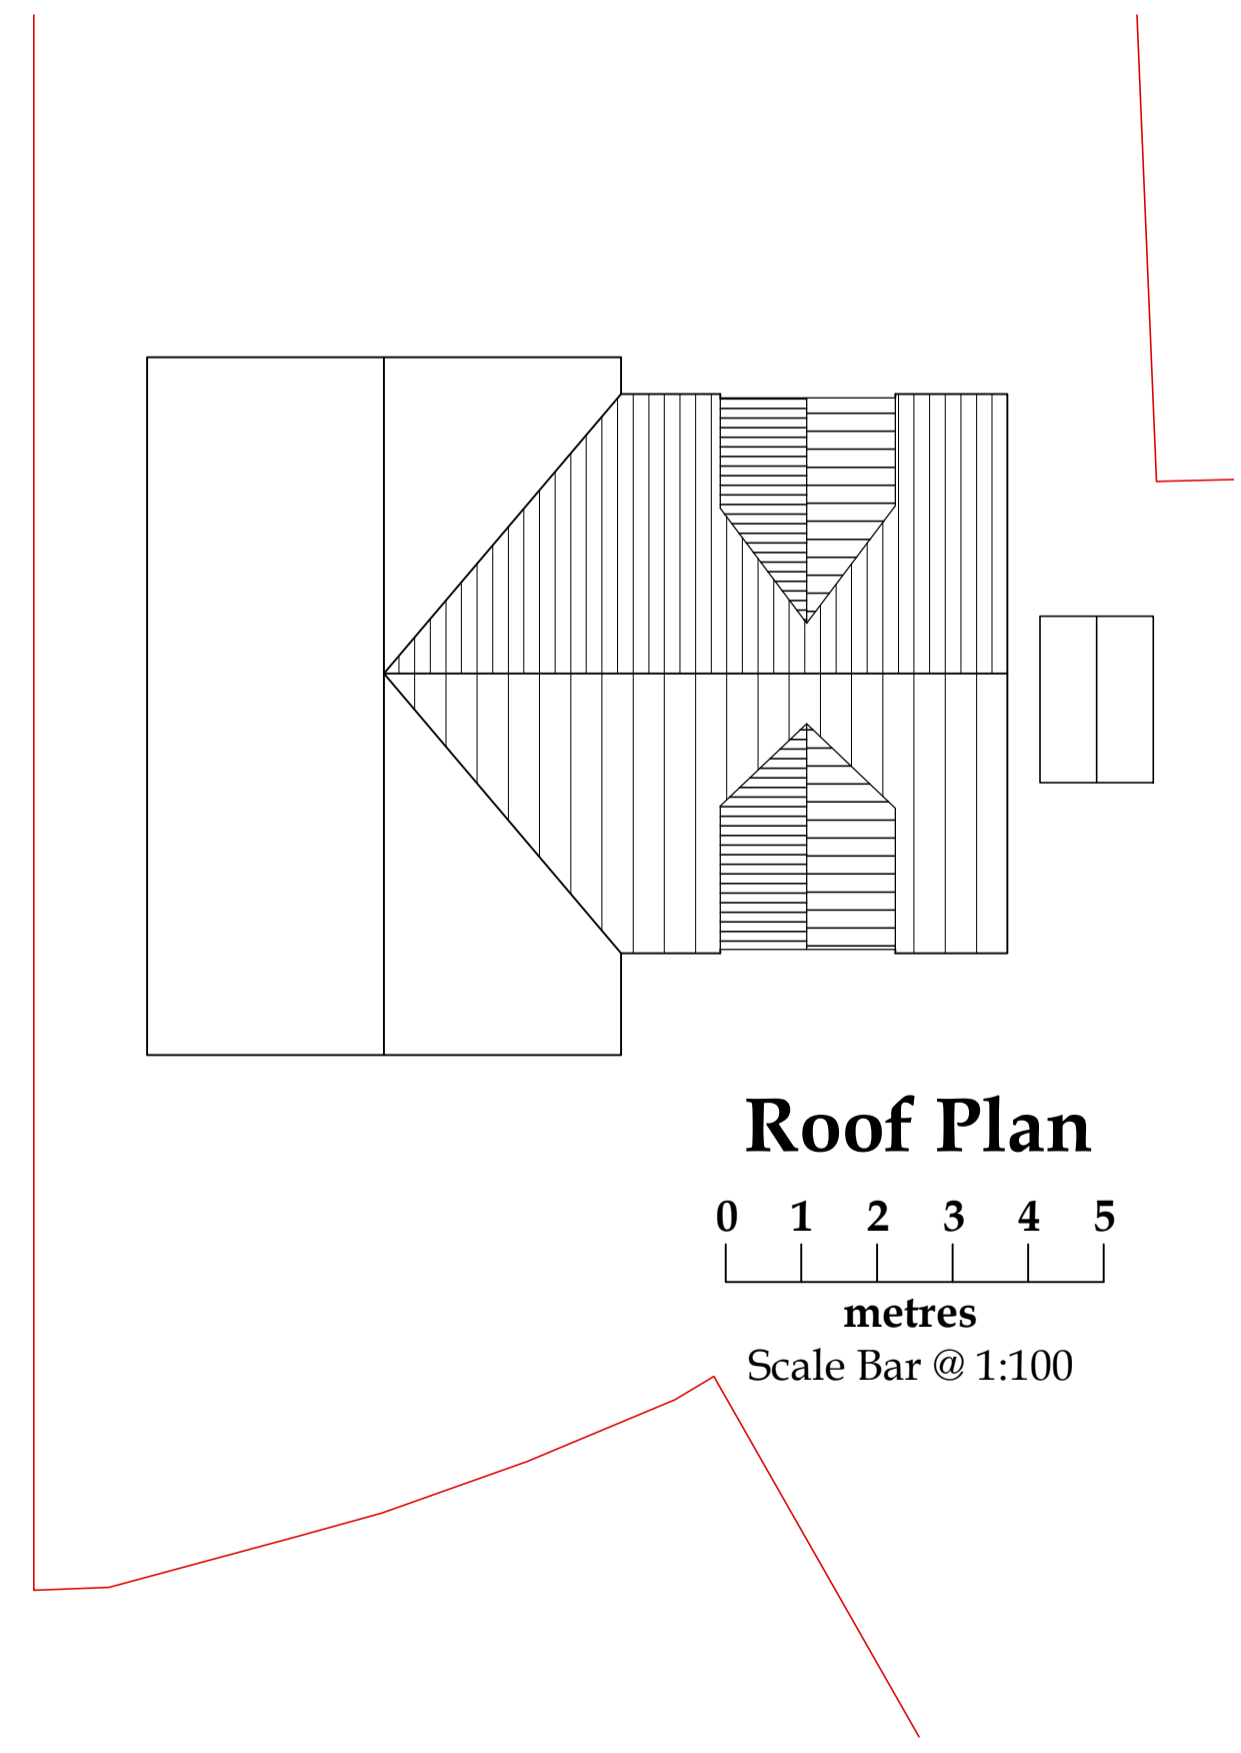

Roof Plan
Scale Bar @ 1:100

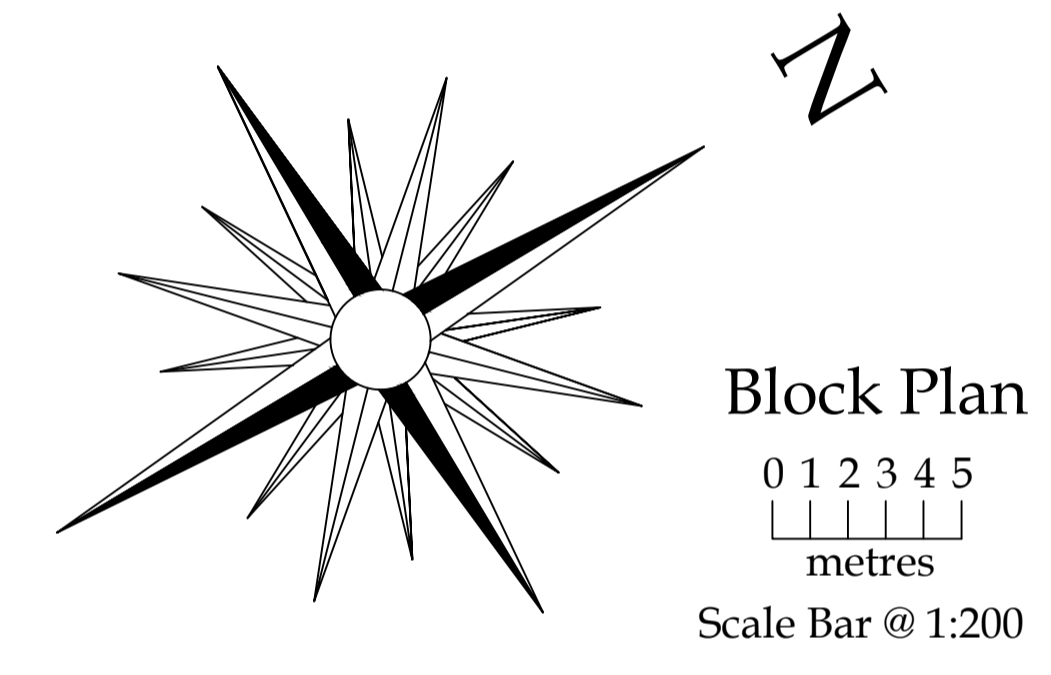

Block Plan
Scale Bar @ 1:200

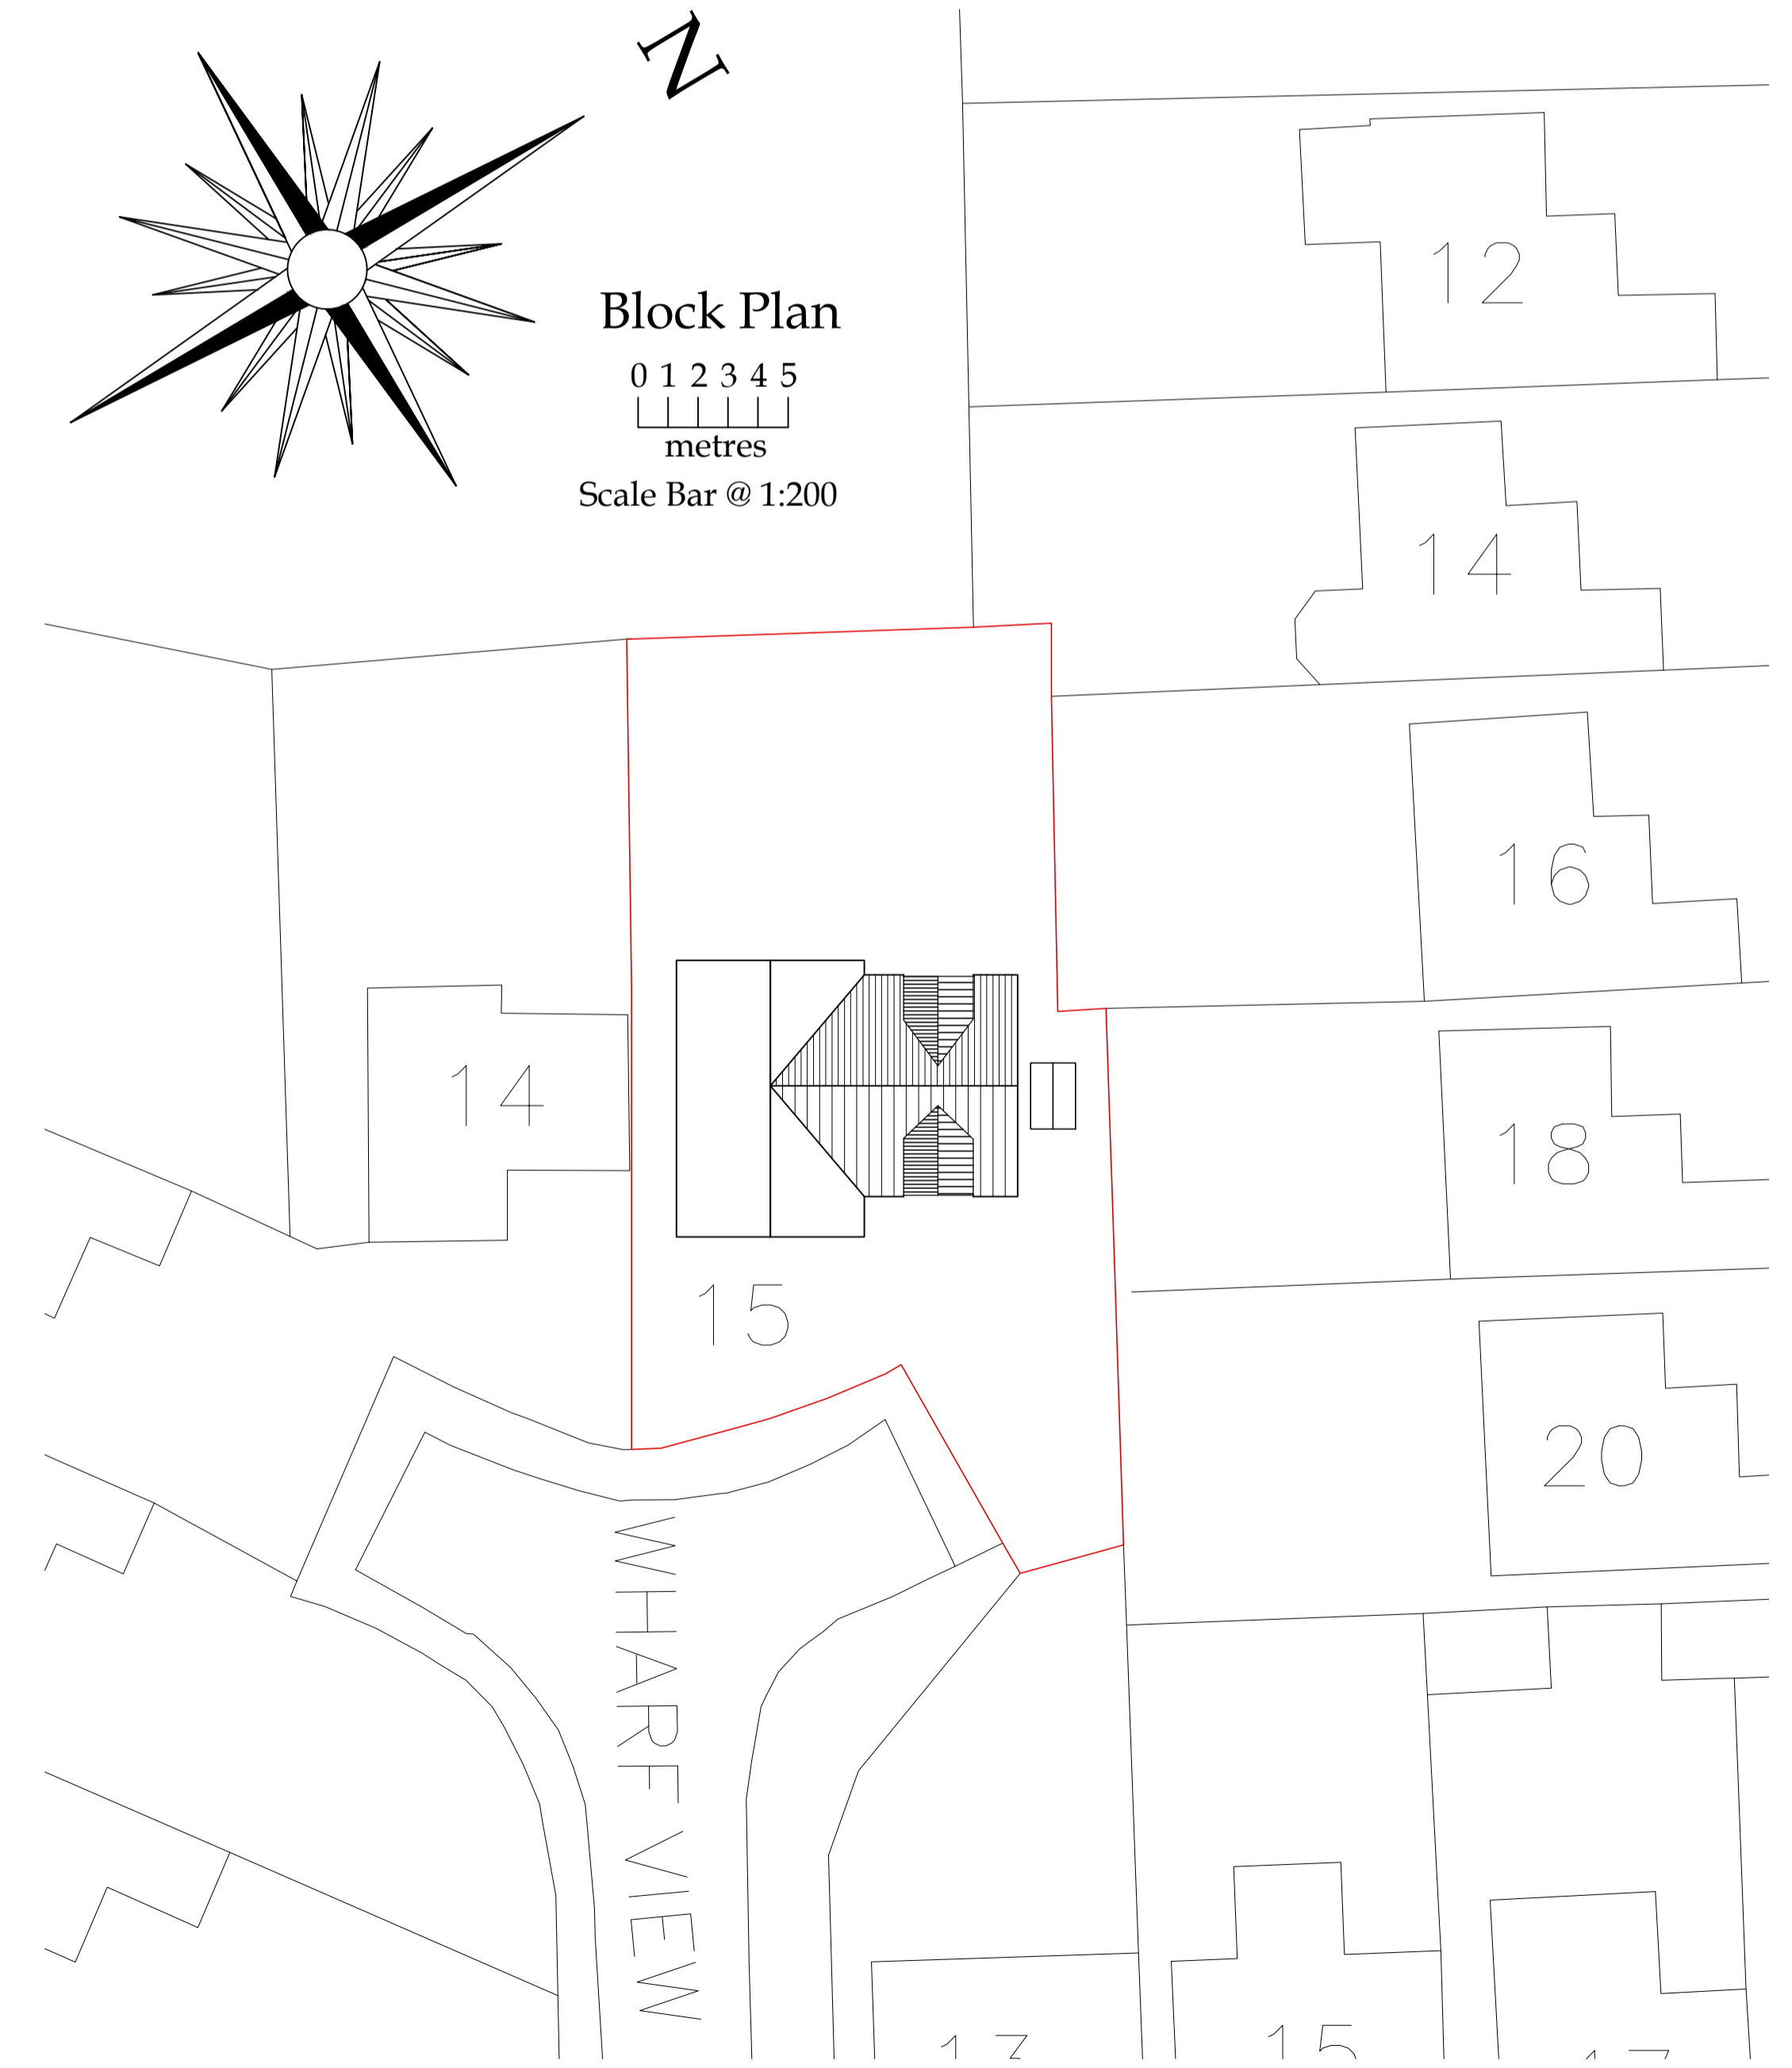

all dimensions to be checked on site as work commences and any discrepancies or omissions reported immediately.

client **Mr. J. Tuckett,
15 Wharf View,
Buckingham,
MK18 1XF.**

job title: **Proposed First Floor Side Extension and Internal Alterations.**

dwg title: **Proposed Elevations, Roof Plan and Block Plan.**

dwg. no:	2021120-PL-011	drawn by:	PG	scales:	1:50, 100, 200 @ A1
revision suffix:	-	status:	Planning	date:	July 2023
Rev.		Description		Date	
-	-				

KINGSWOOD DESIGN RESIDENTIAL LTD

ARCHITECTURAL AND DEVELOPMENT CONSULTANTS

P.O. Box 2211,
Buckingham,
MK18 9DA.

Tel: 01582 -476404

C.A.B.E
VAT Reg. No. 338 0209 20

www.kdr.org.uk
enquiries@kdr.org.uk