



Front Elevation


0 1 2 3 4 5
metres
Scale Bar @ 1:100

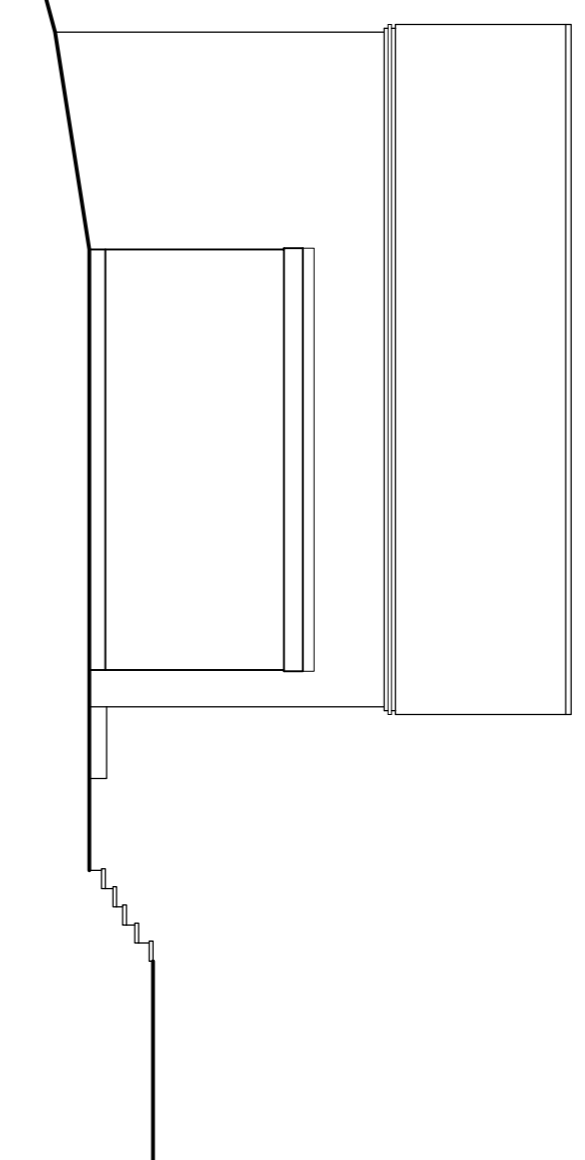


Side Elevation

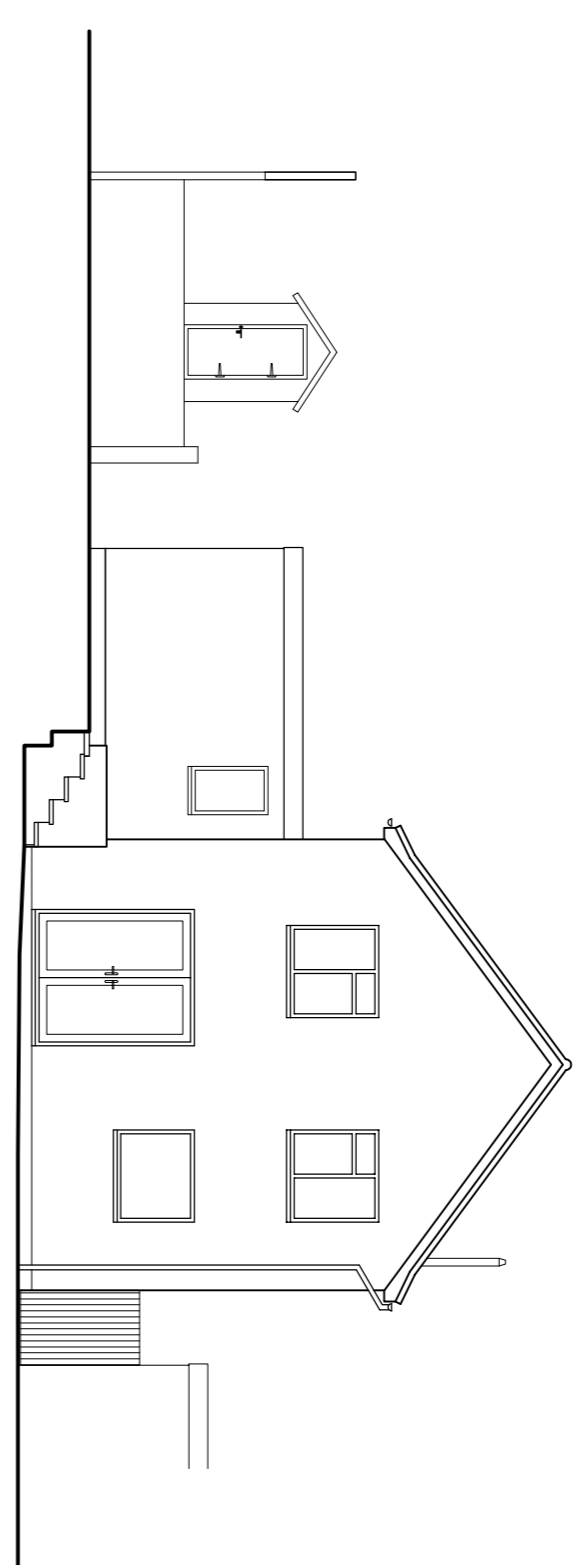

Rear Elevation

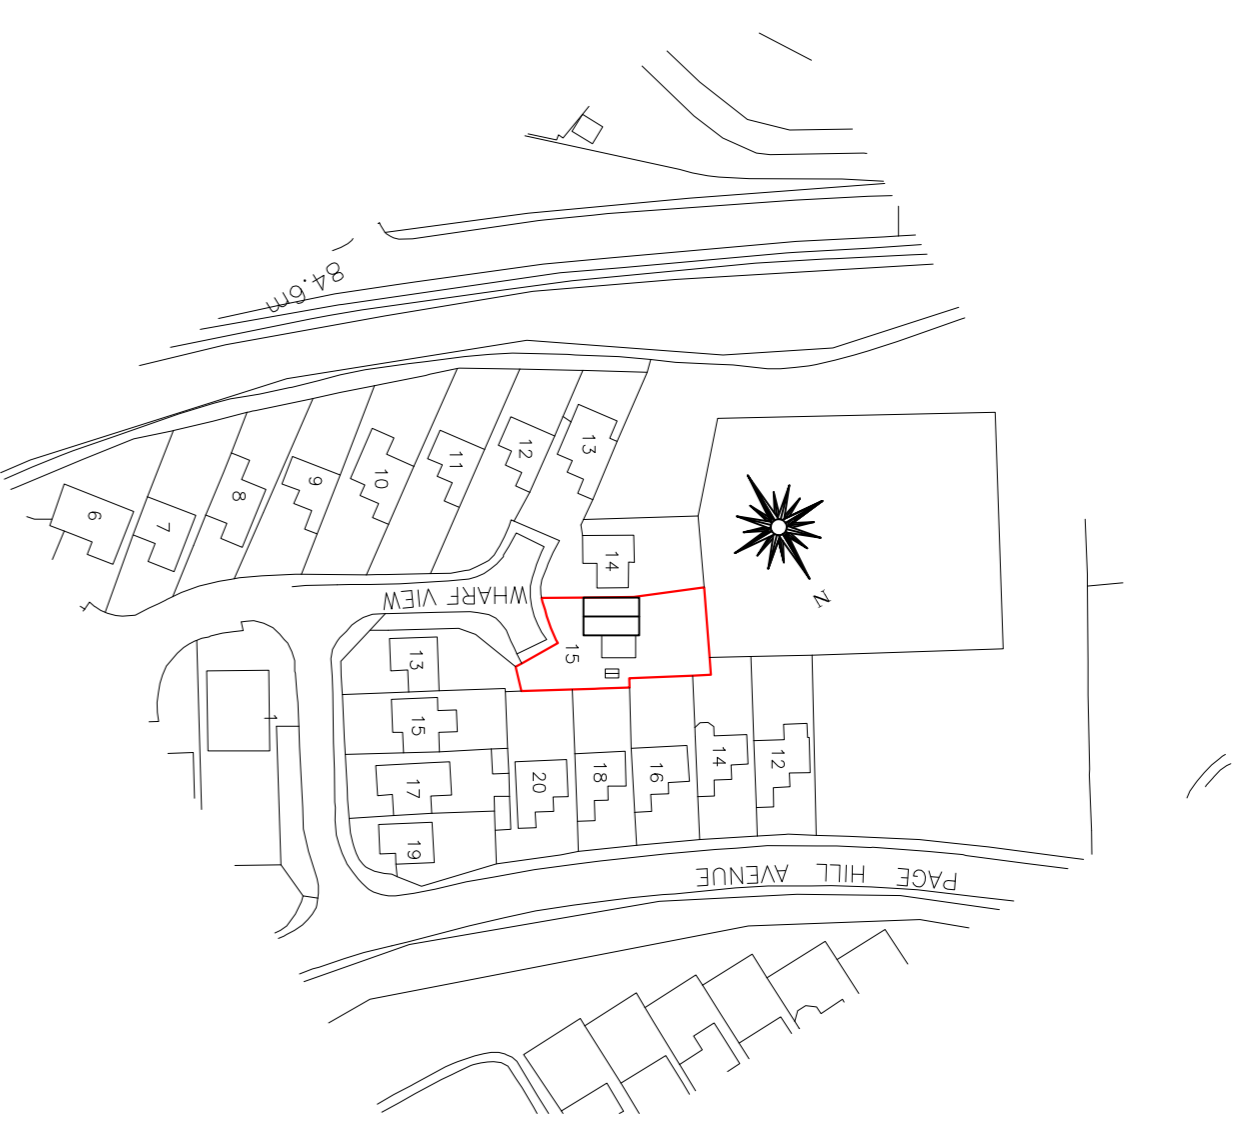


Location Plan
0 10 20 30 40 50
metres
Scale Bar @ 1:1250

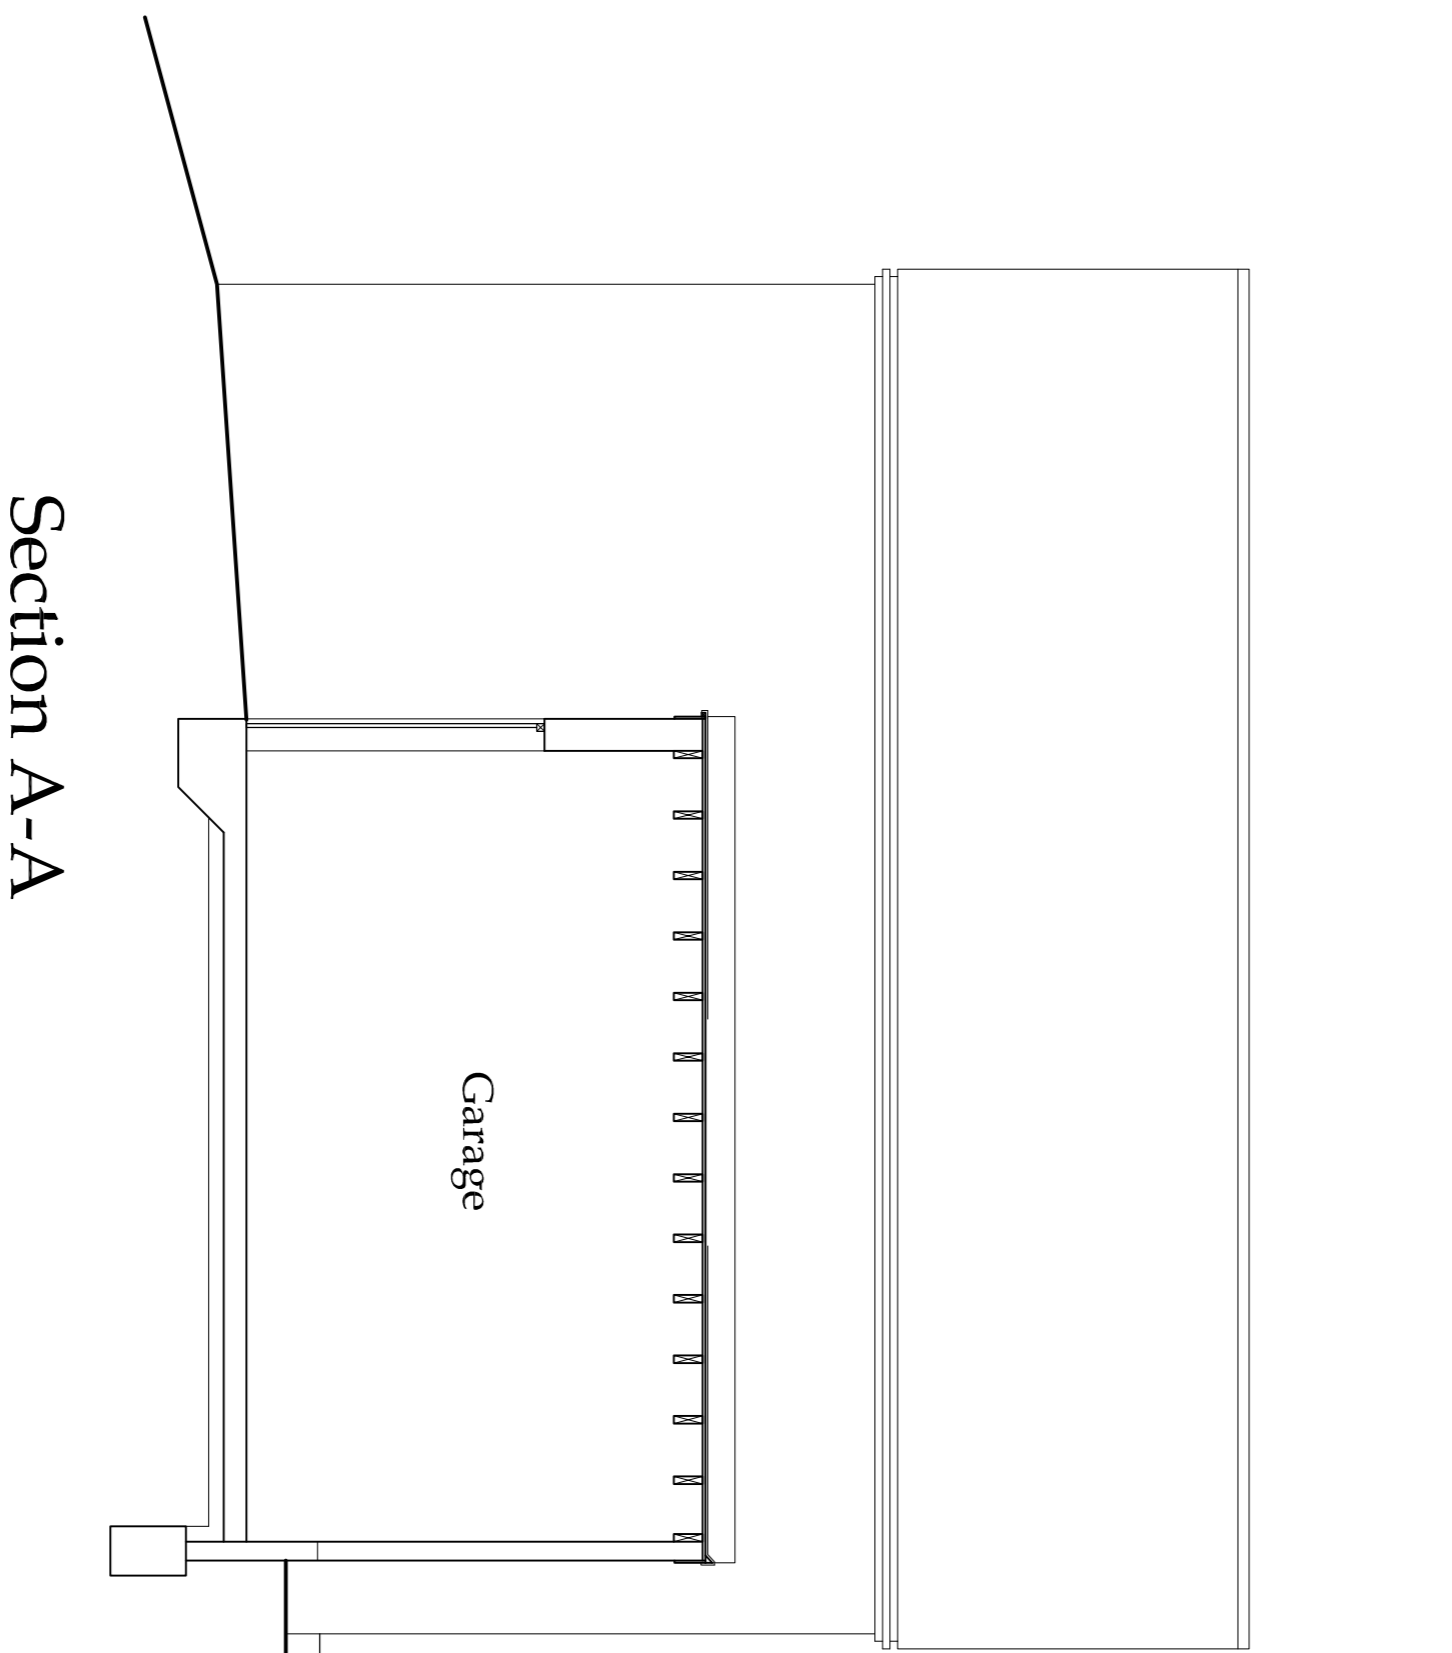

Section A-A

0 1 2 3 4 5
metres
Scale Bar @ 1:50

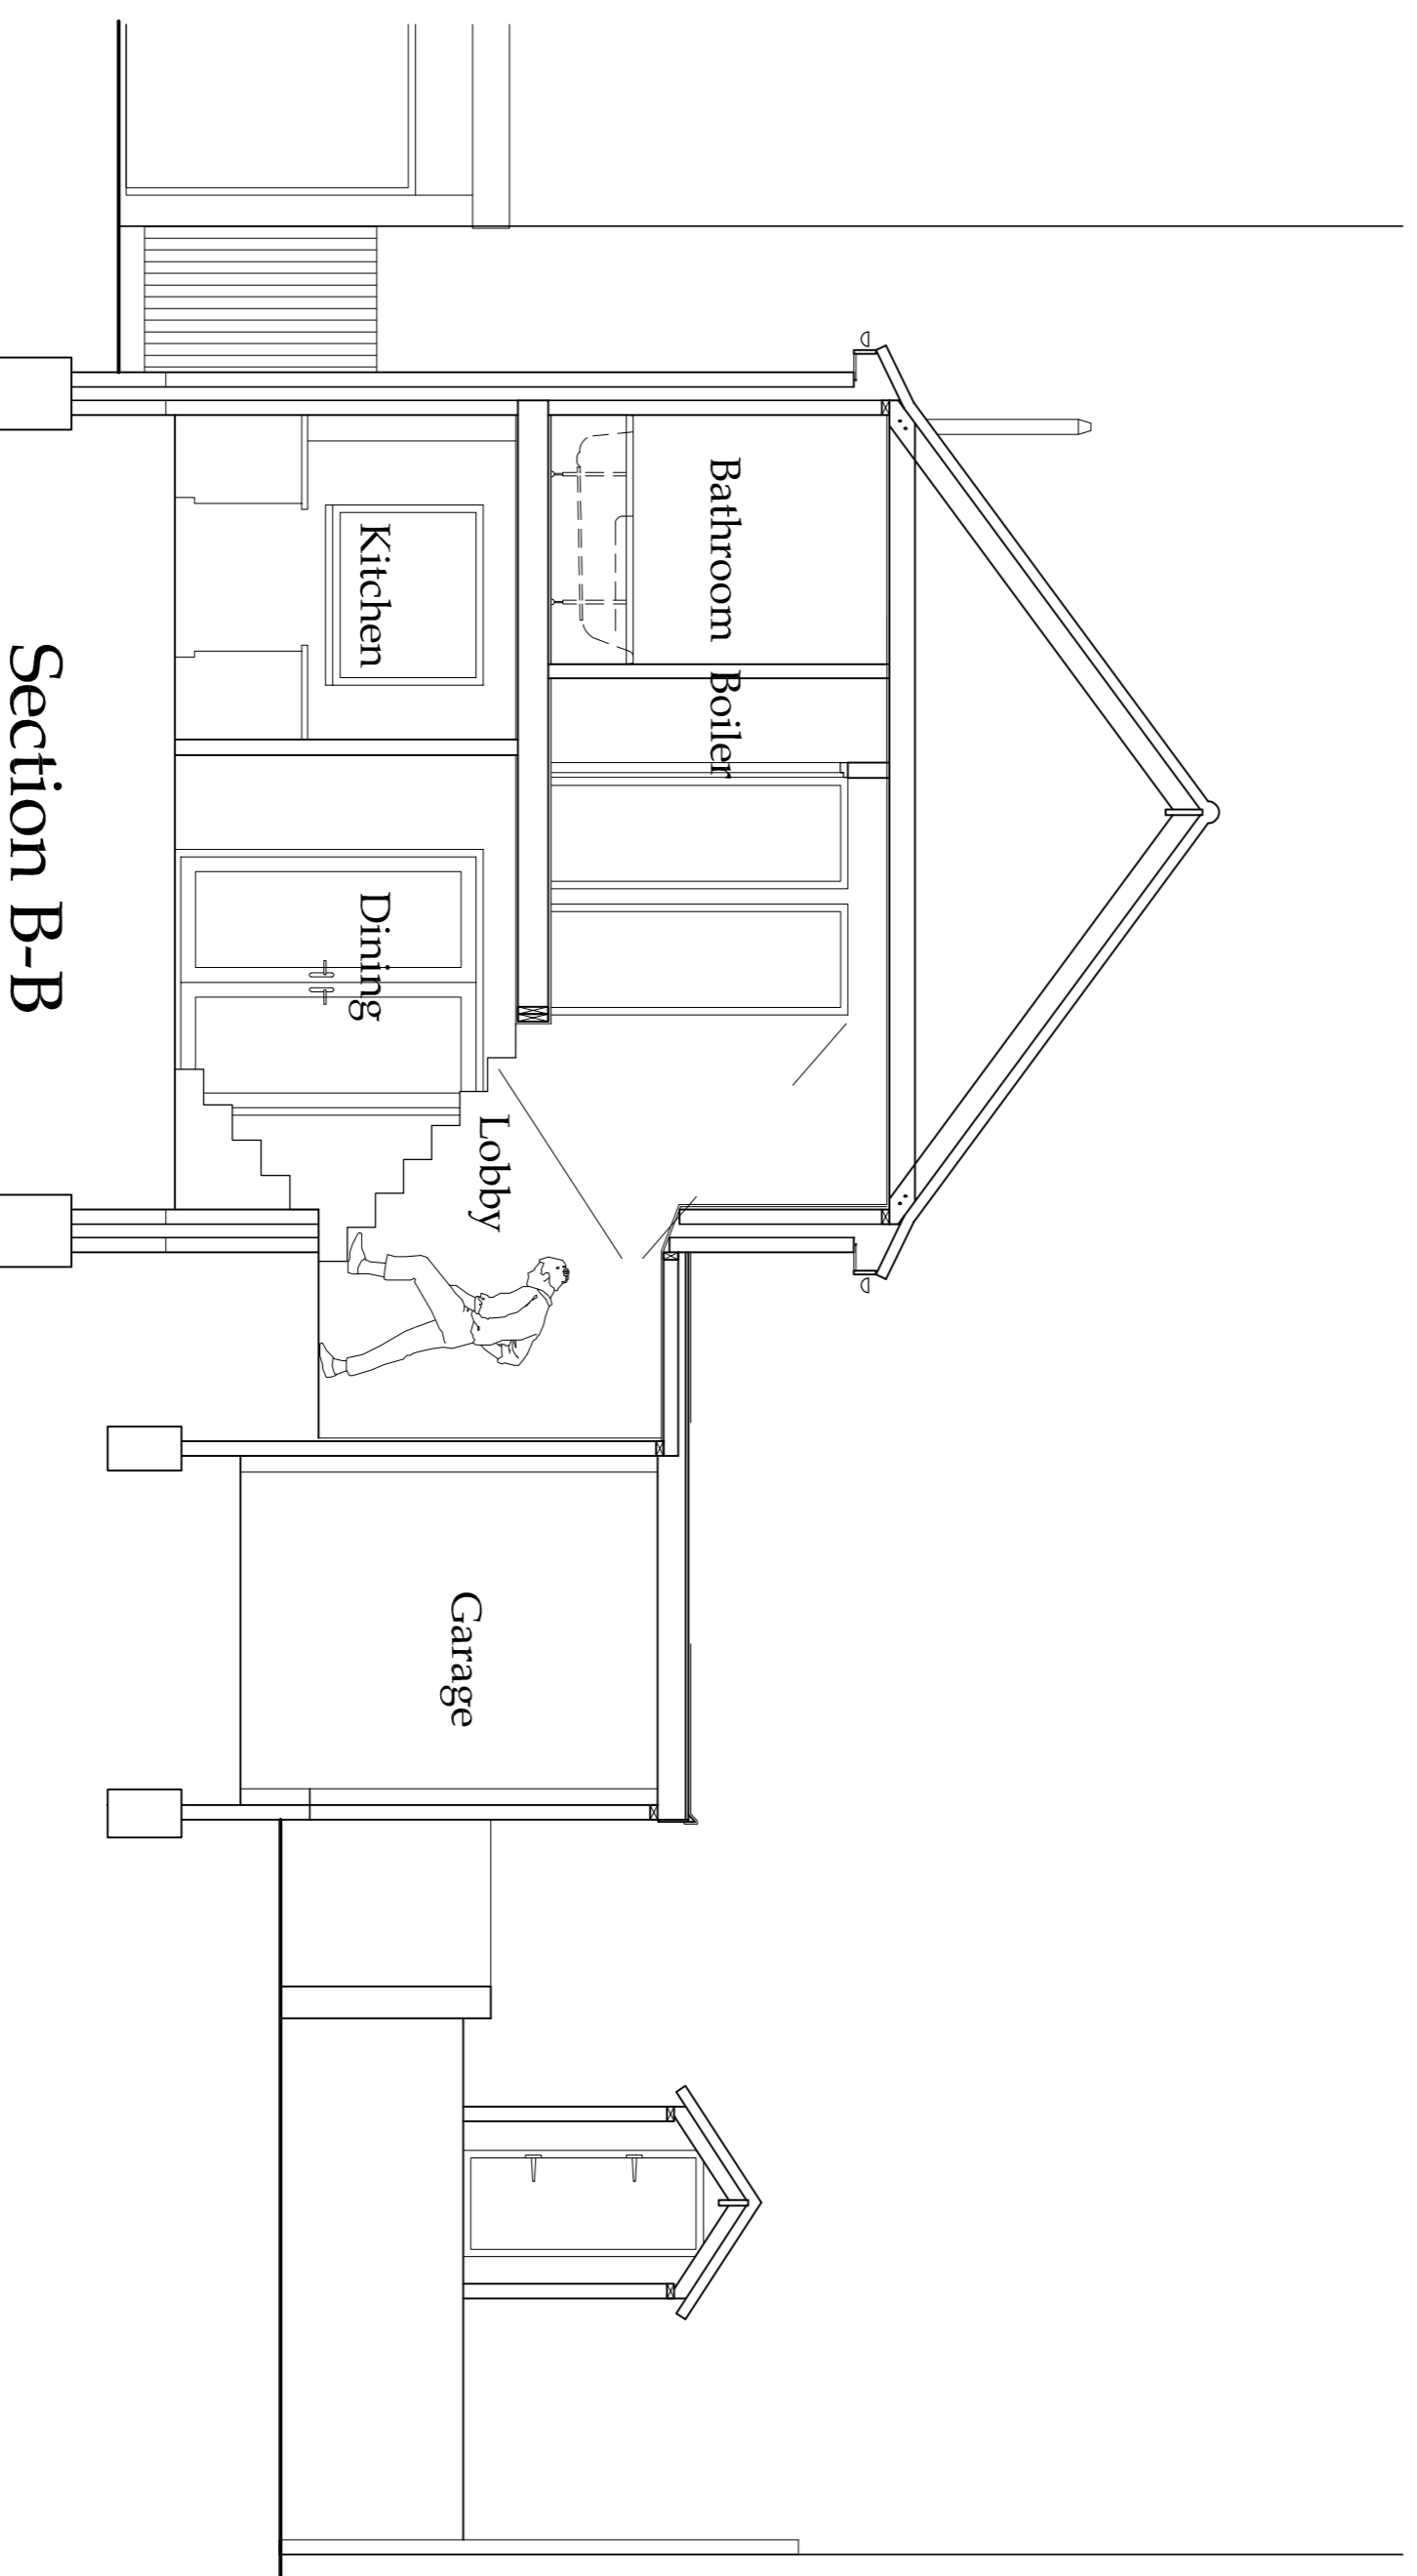

Section B-B

all dimensions to be checked on site as work commences and any discrepancies or omissions reported immediately.

client
Mr. J. Tuckett,
15 Wharf View,
Buckingham,
MK18 1XF.

job title:
**Proposed First Floor Side Extension
and Internal Alterations.**

dwg title:
**Existing Elevations, Sections,
and Location Plan.**

dwg. no:	20211205LU-002	drawn by:	RC	scales:	1:50,100,1:250 @ A
revision suffix:	-	status:	Survey	date:	Aug 2021
Rev.	-	Description		Date	

KINGSWOOD DESIGN RESIDENTIAL LTD

ARCHITECTURAL AND DEVELOPMENT CONSULTANTS
P.O. Box 2211,
Buckingham,
MK18 9DA
CABE
www.kdr.org.uk
enquiries@kdr.org.uk
Tel: 01382 ~476404
VAT Reg. No. 338 0209 20