

NOTES:
 Only Scale of drawings for the Planning Purposes.
 Report all discrepancies, errors and omissions.
 Verify all dimensions on site before commencing any work on site or preparing shop drawings.
 All materials, components and workmanship are to comply with the relevant British Standards, Codes of Practice, and appropriate manufacturers recommendations that from time to time shall apply.
 For all specialist work, see relevant drawings.
 This drawing and design are copyright of Planning Dimensions LTD

Rev	Date	Description
-----	------	-------------

GIA Floor Area : 76.3 m²
 ——— : Air Conditioning

Project Title
 72 Stanhope Ave, London N3 3NA

Drawing Description
 Existing Loft Plan




Scale (@ A3) 1 : 100
Drawn by Aswin Sellva
Date 11/02/2024
Checked by -



info@pdimensions.co.uk
 www.pdimensions.co.uk
 0208 076 9300
 Unit 7 Hawthorn Business Park
 165 Granville Road
 NW2 2AZ
 London

Client R.C
Project No -
Drawing Number EX - P003
Revision -

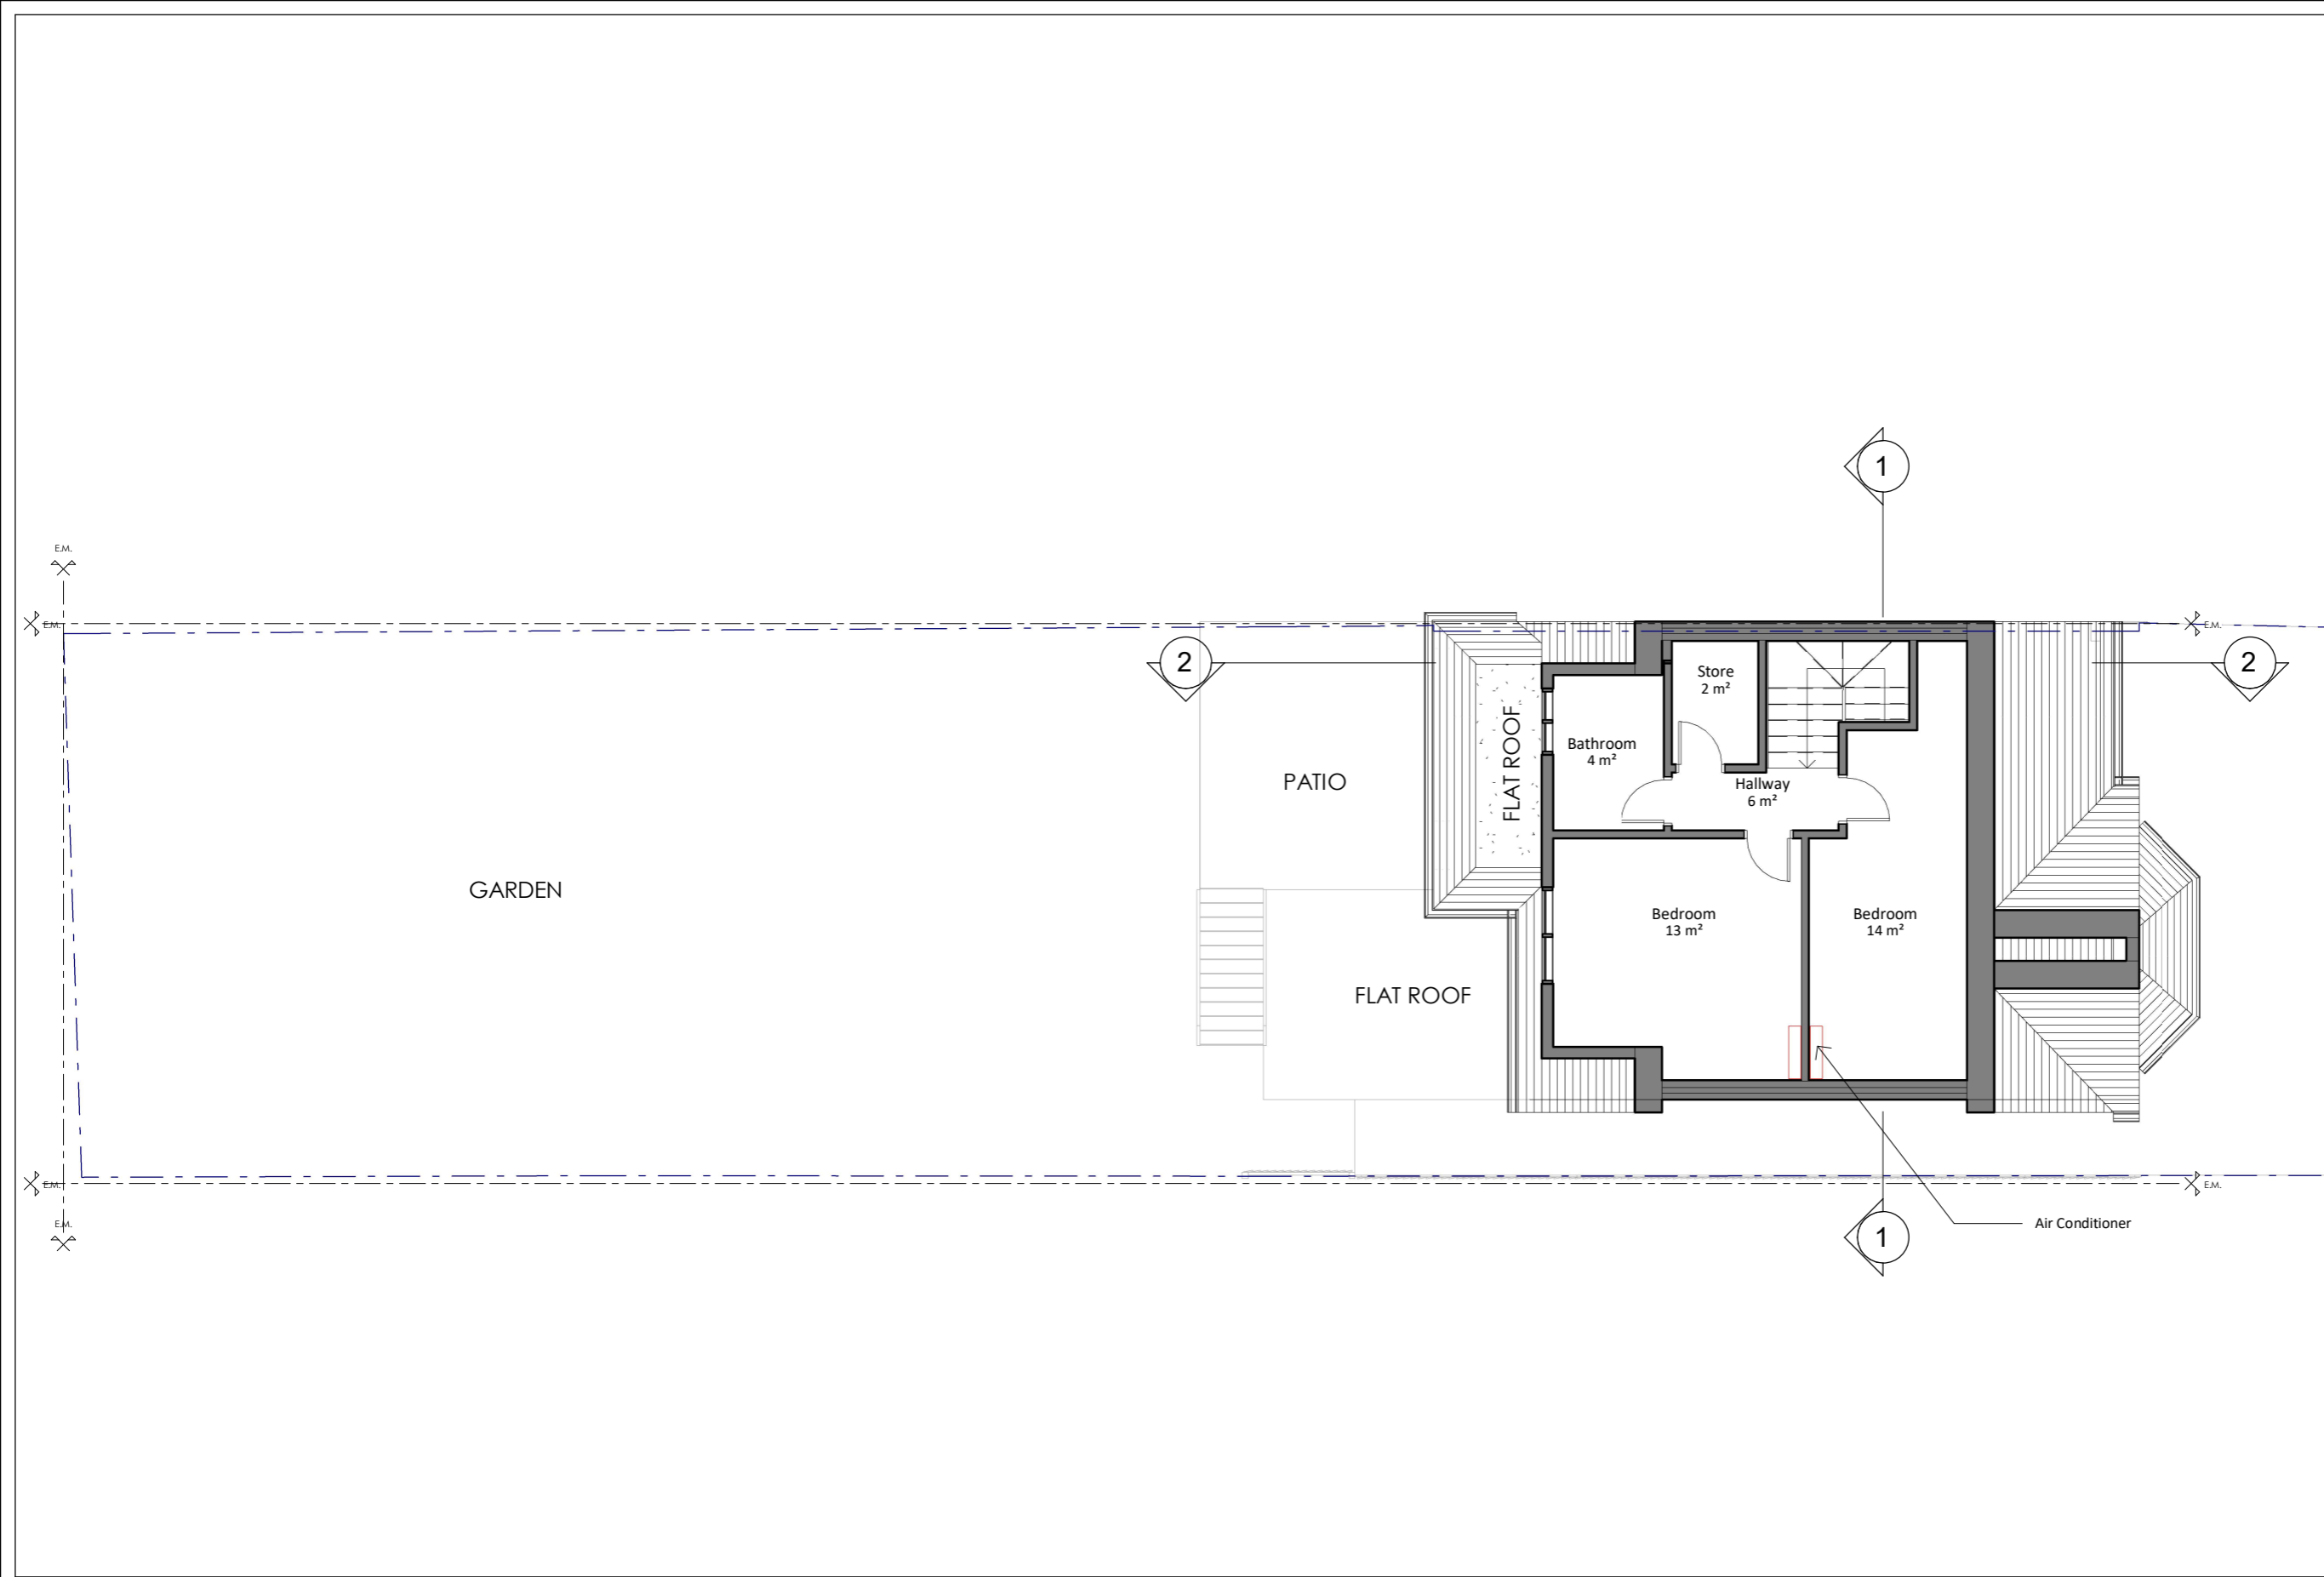

Loft Floor Plan
 1 : 100

