

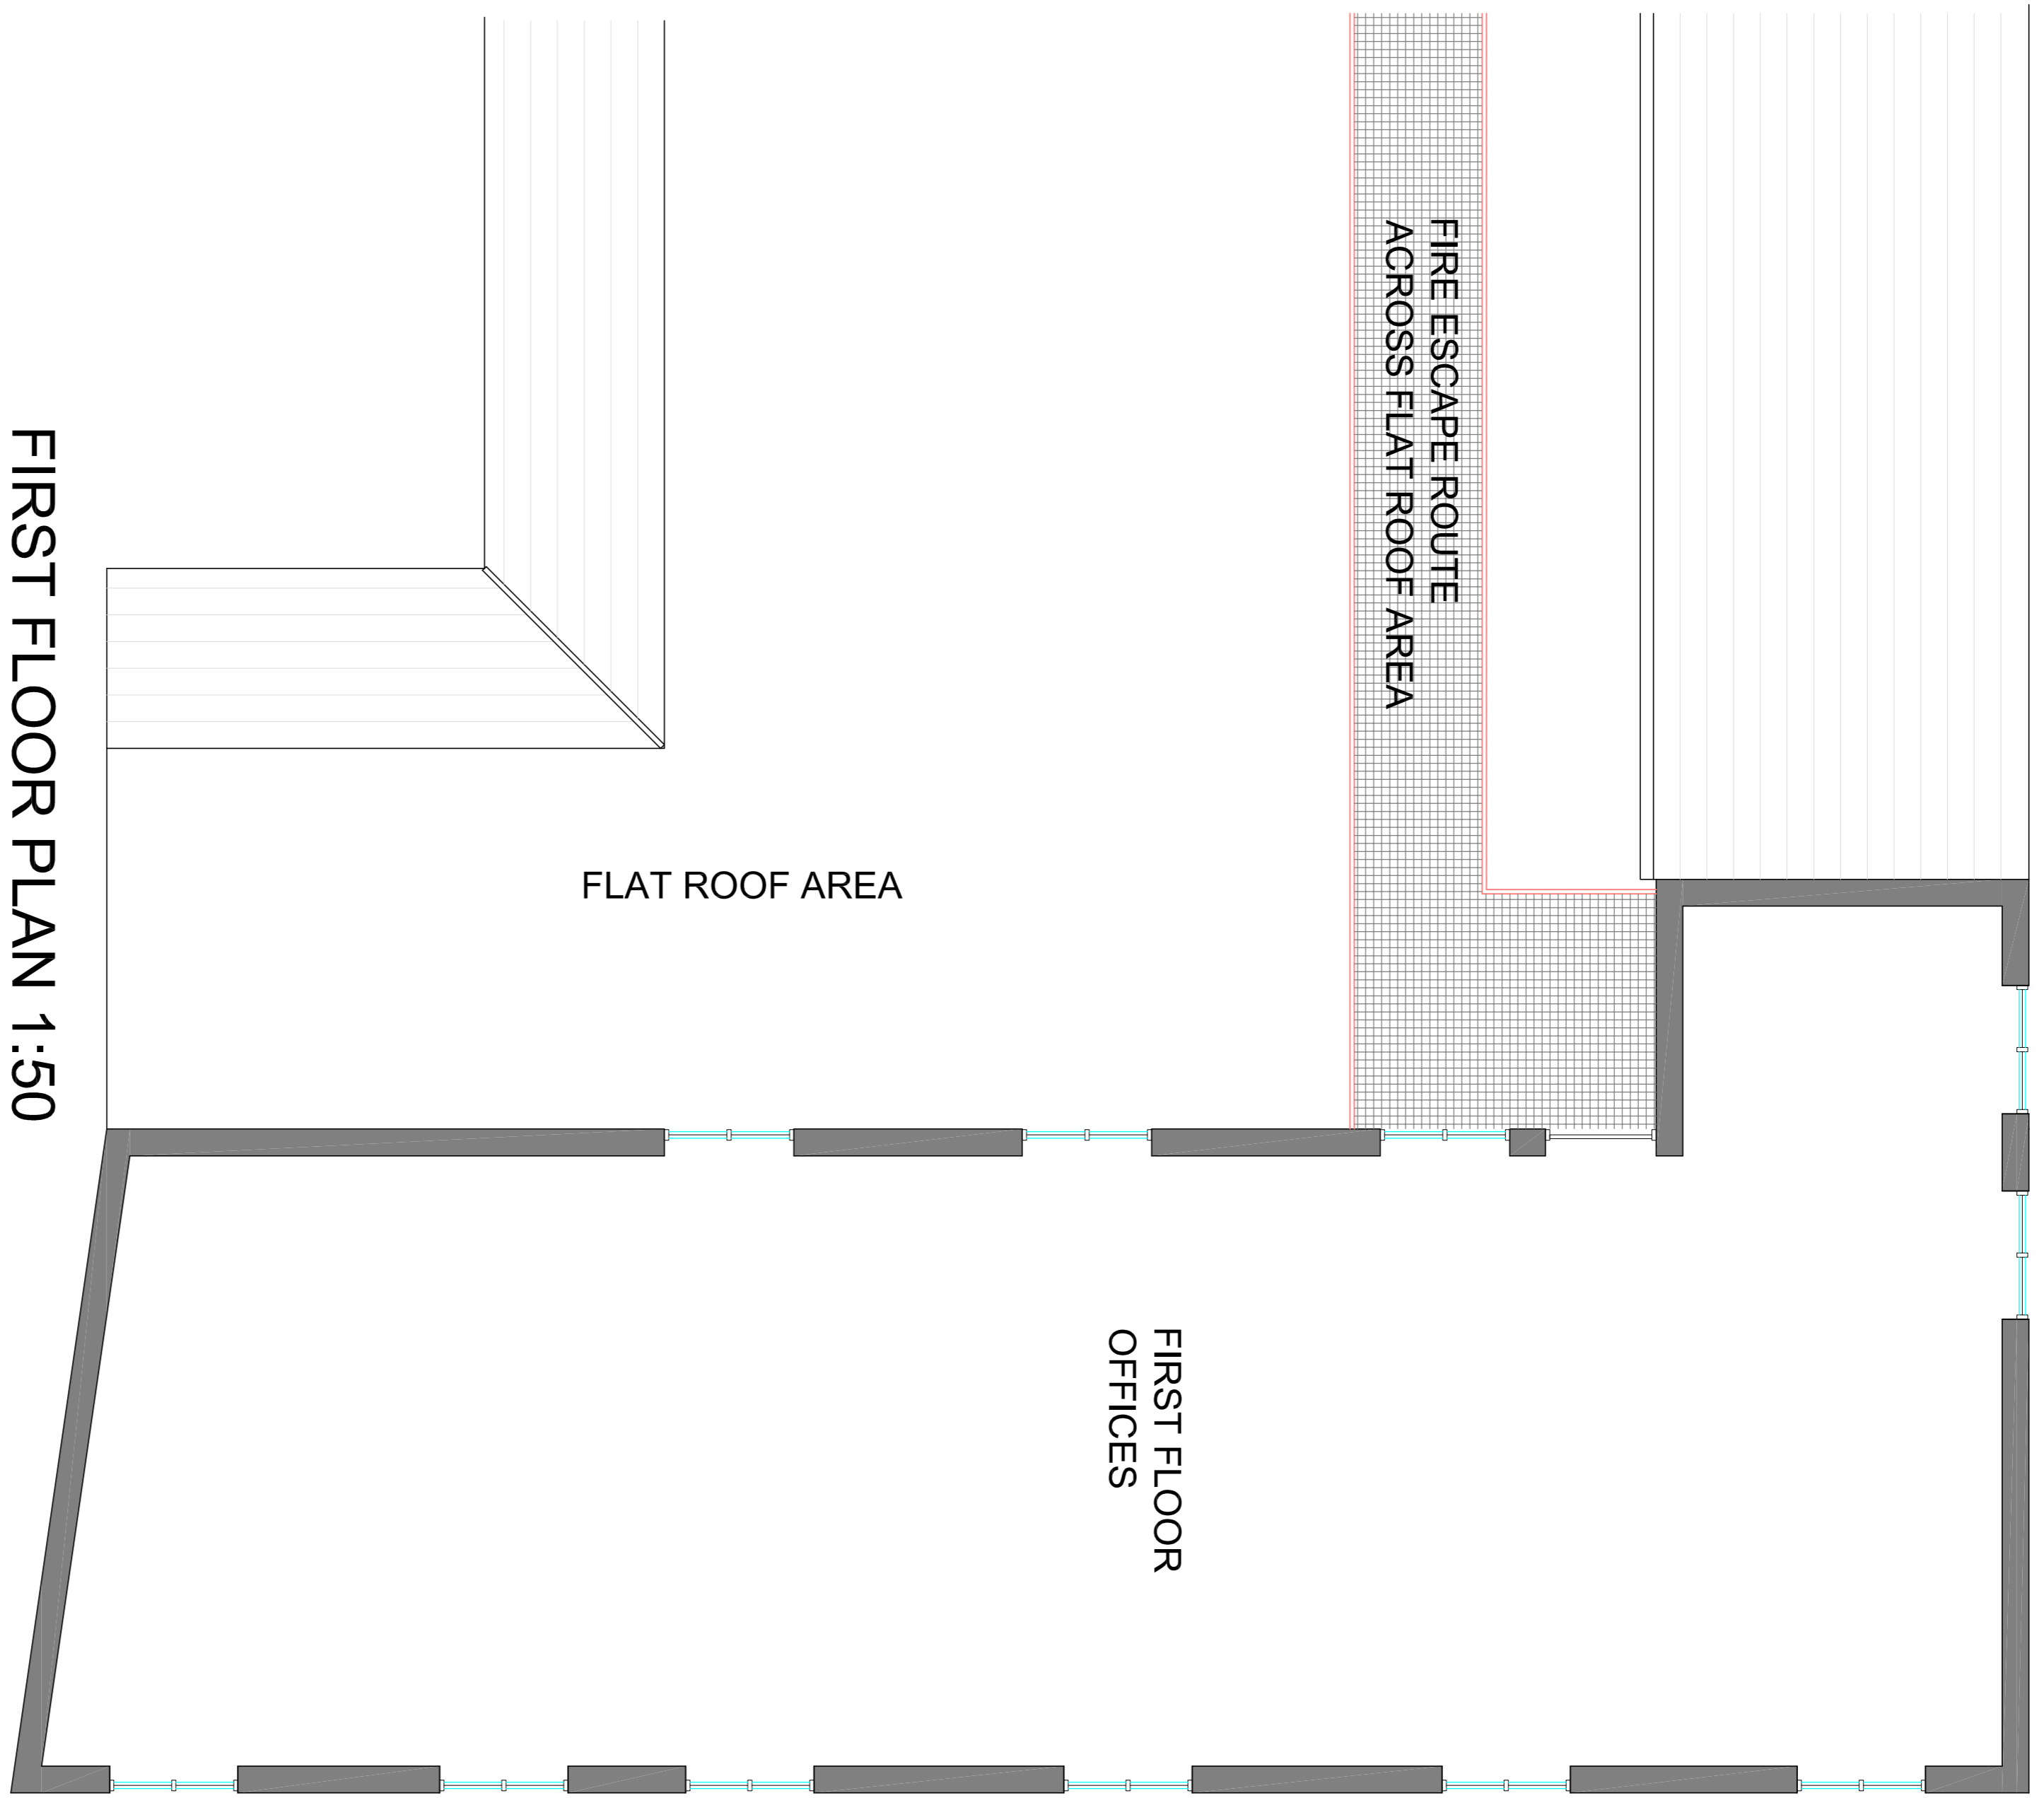


SCALE 1:50

 



FIRST FLOOR PLAN 1:50

REVISION

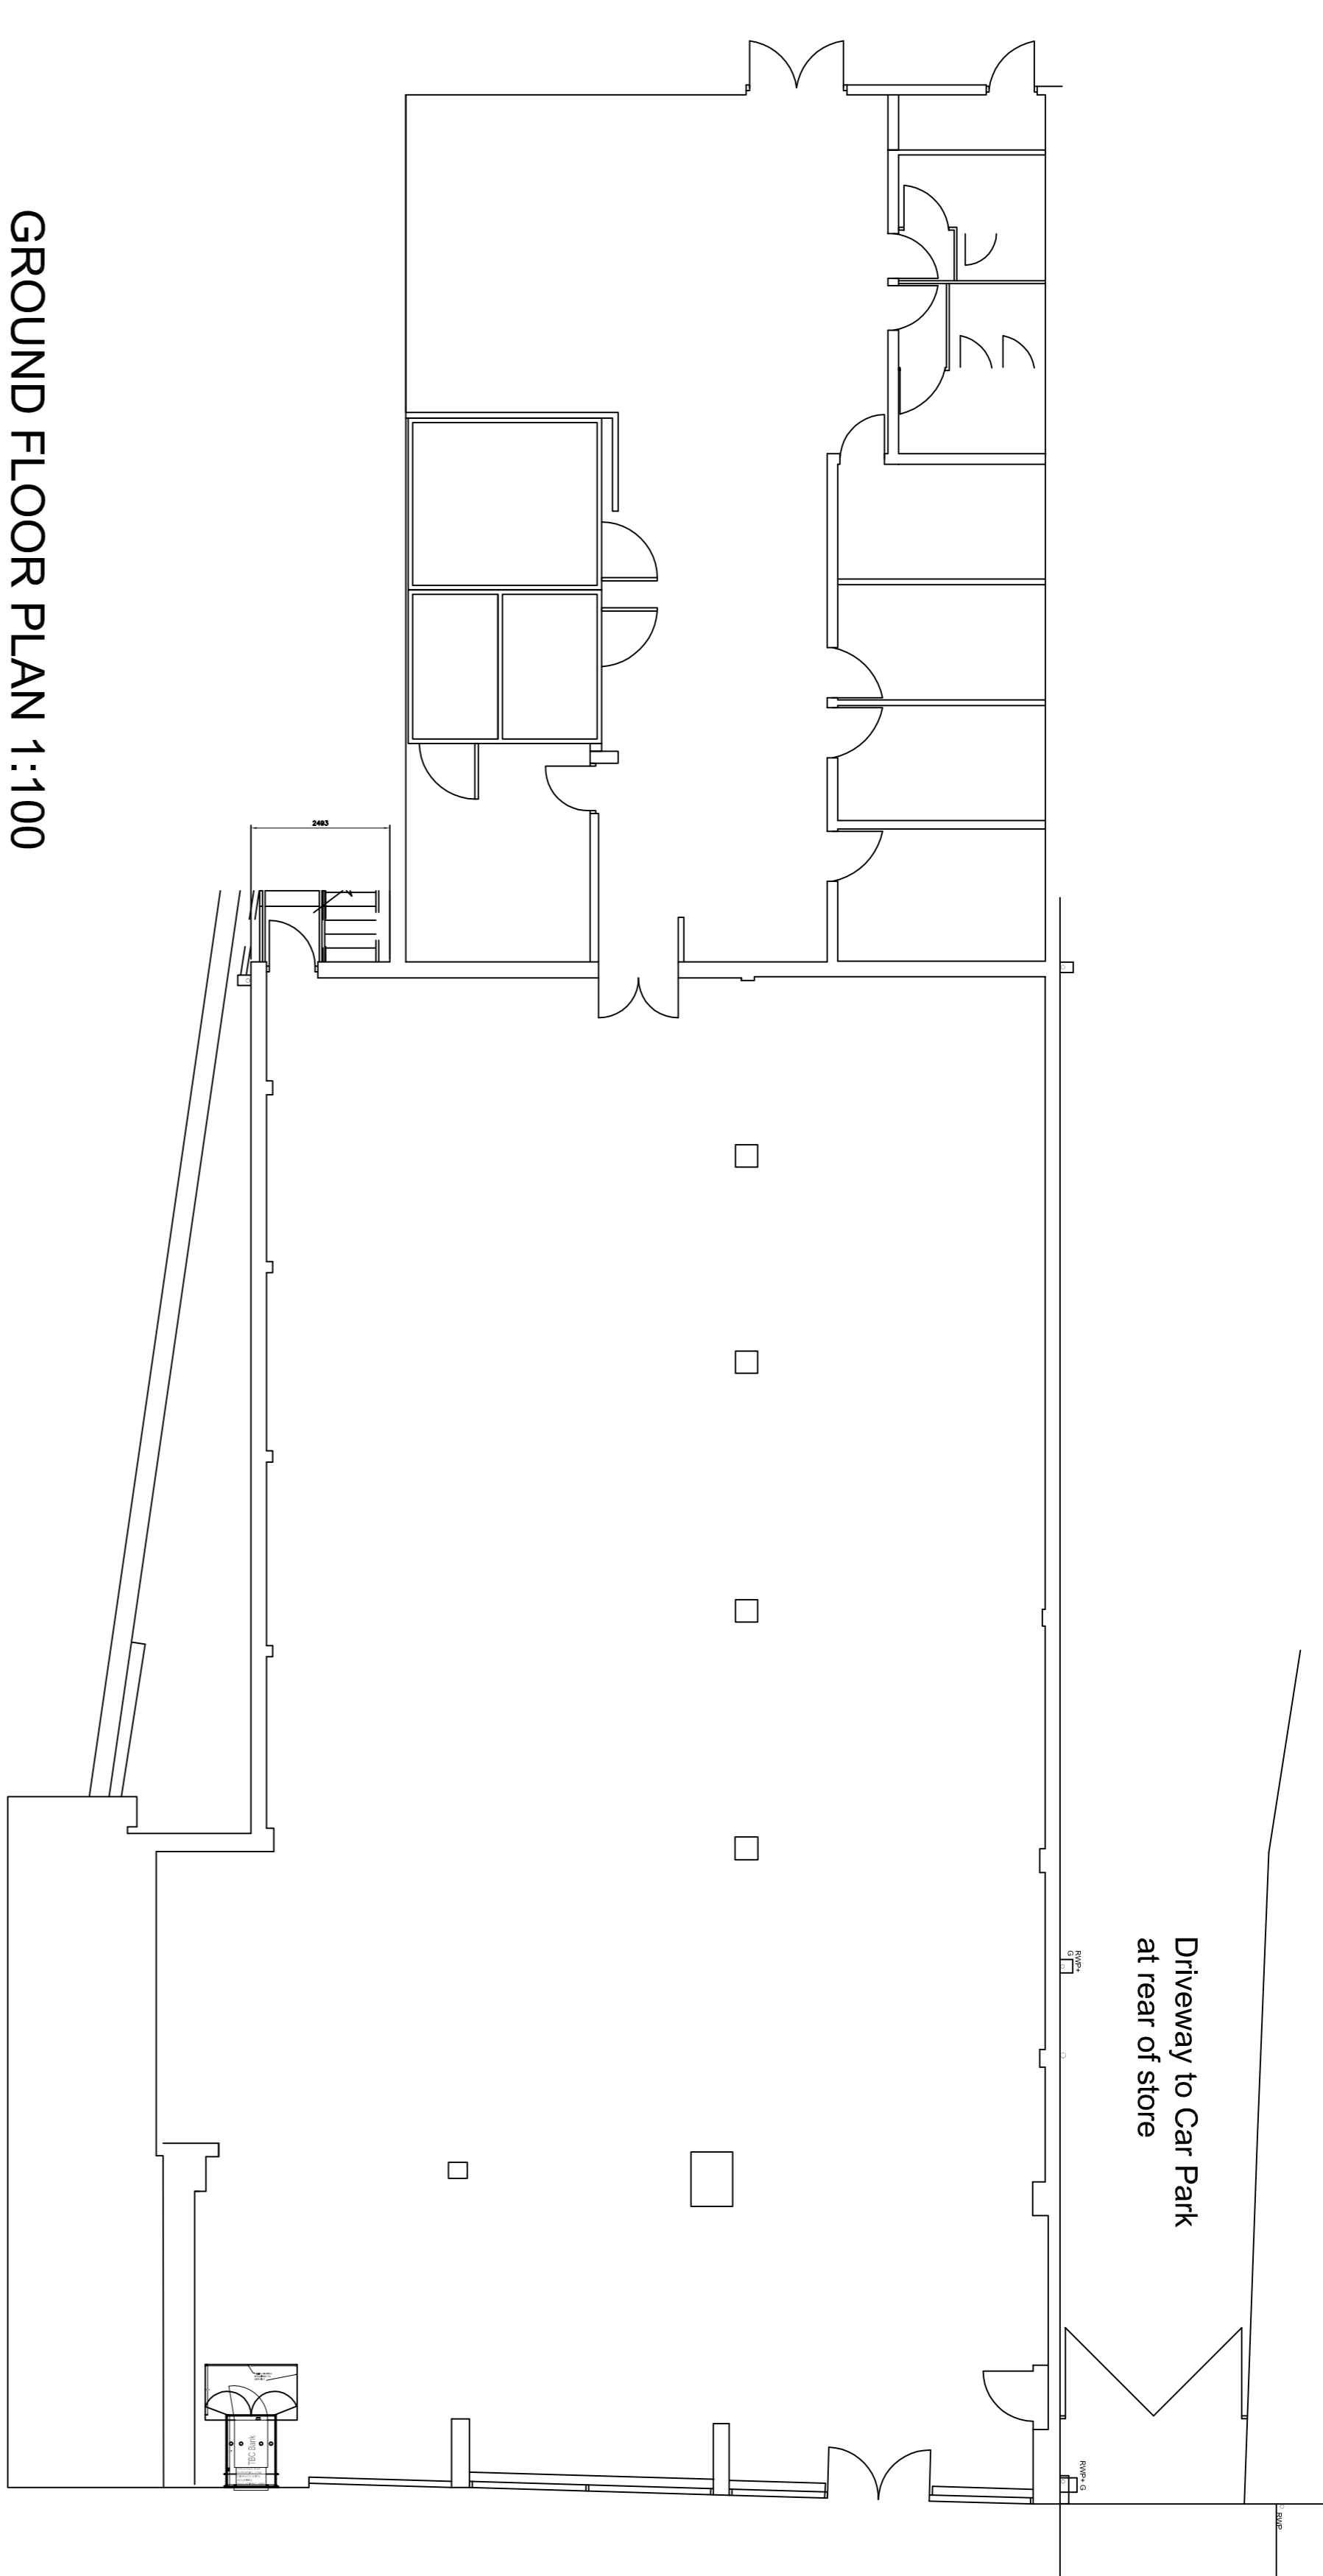


GROUND FLOOR PLAN 1:100


SCALE 1:100

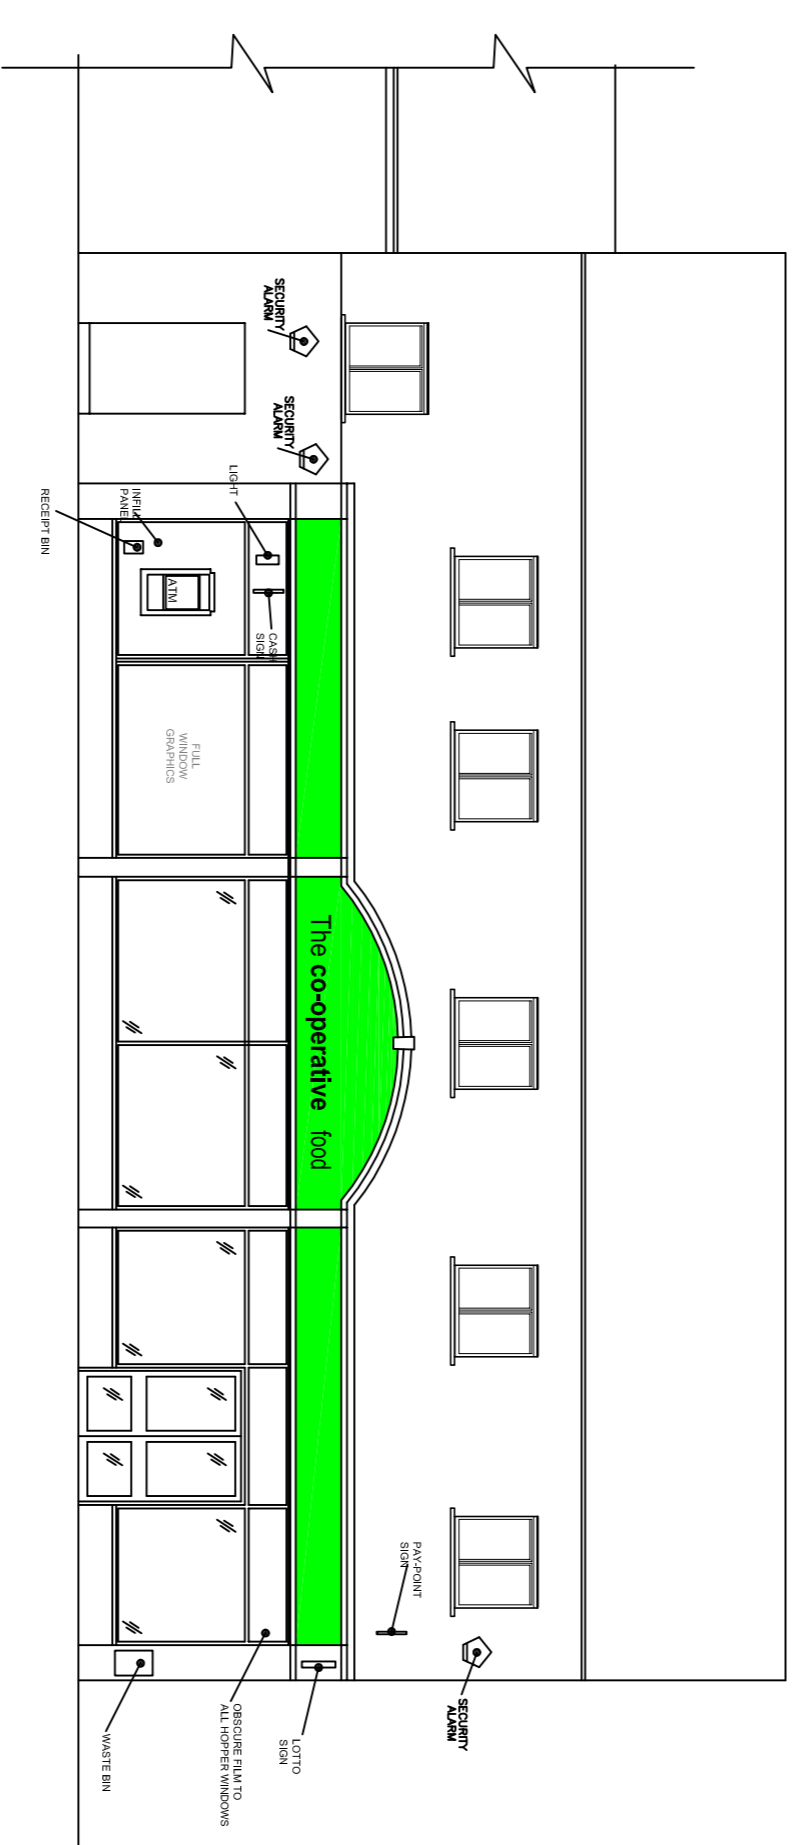 

FRONT ELEVATION 1:100

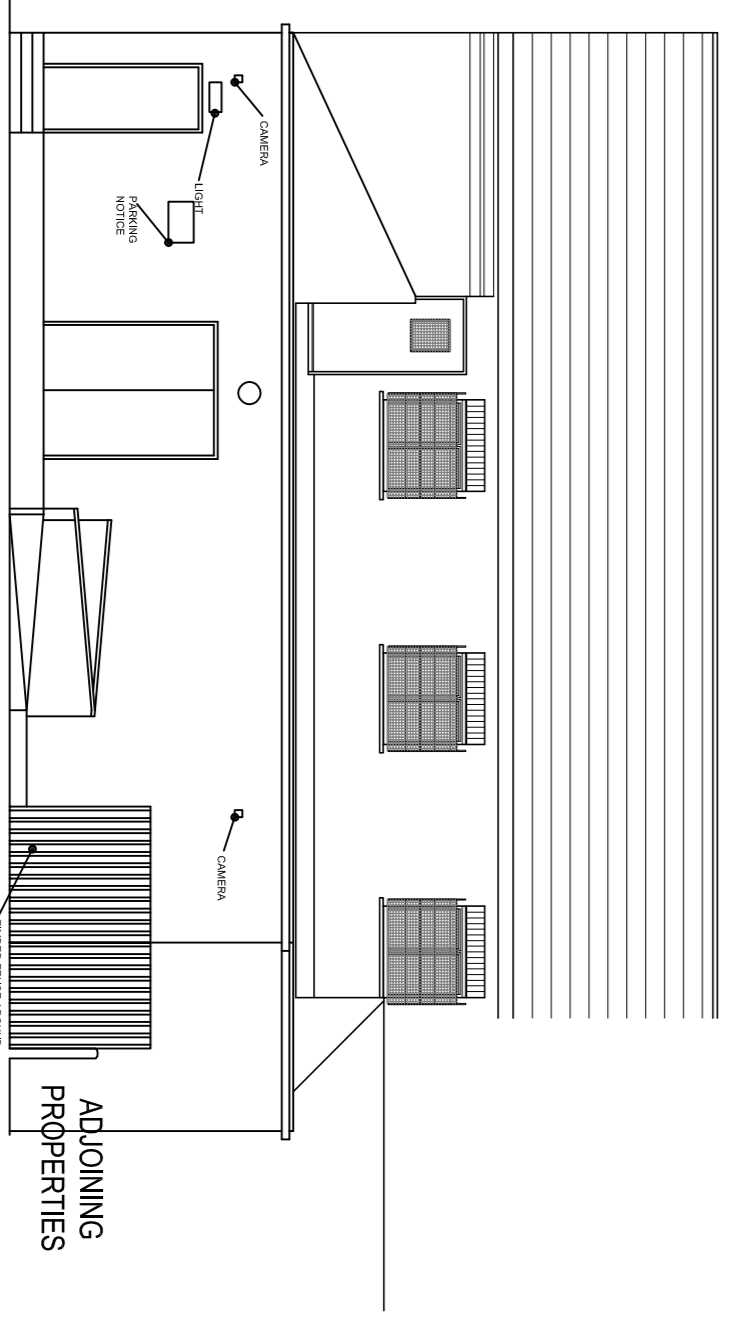

REAR ELEVATION 1:100

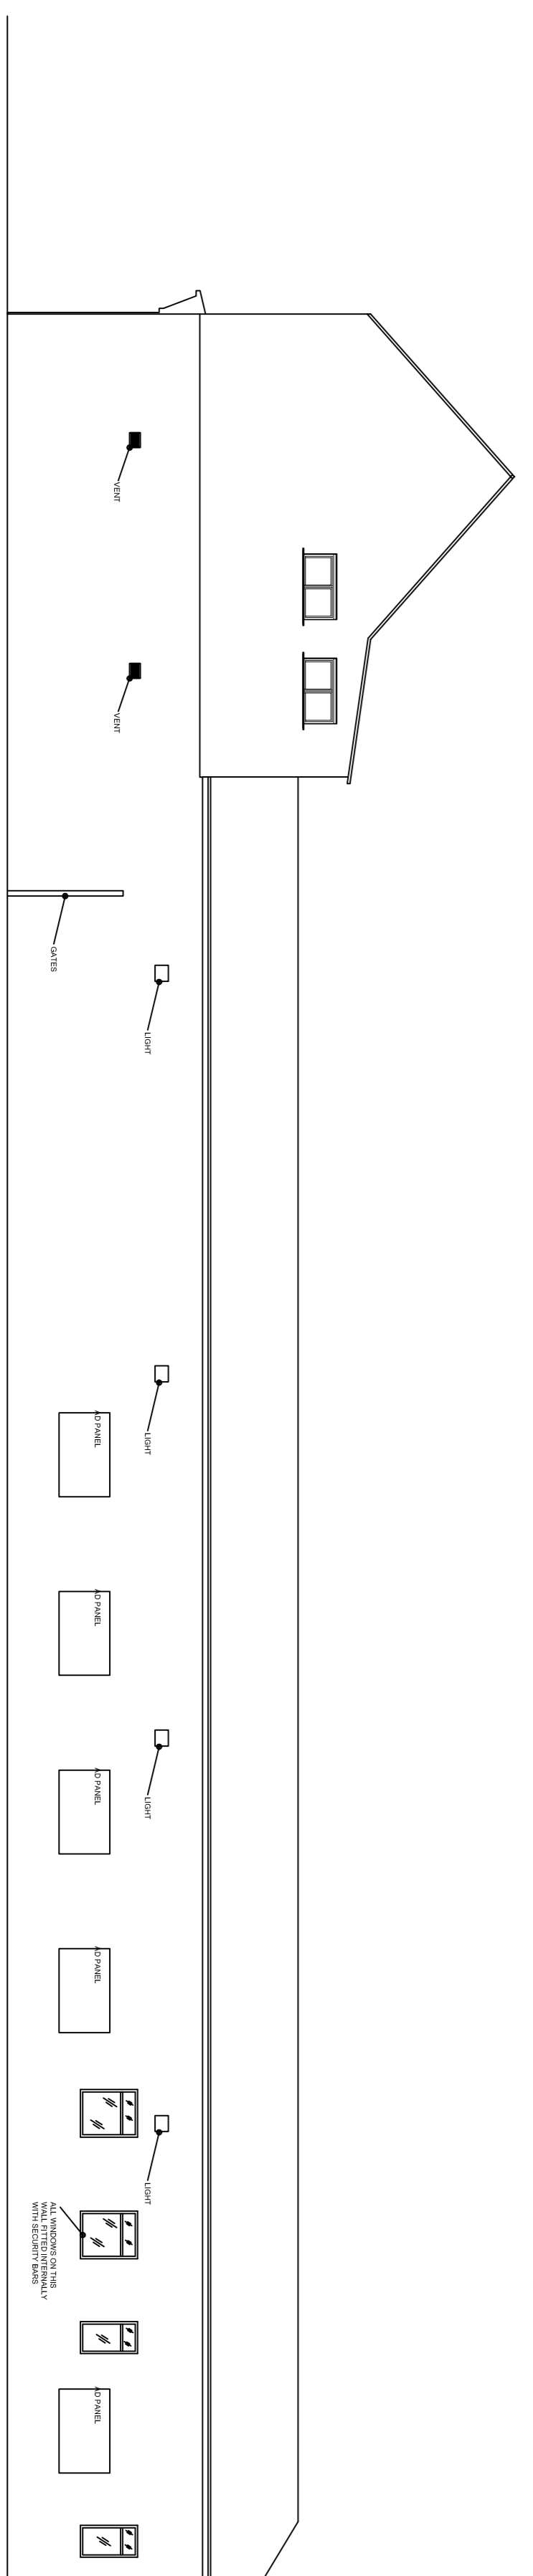

SIDE ELEVATION 1:100

© THE CONTENTS OF THIS DRAWING REMAIN THE SOLE PROPERTY OF WELLSFIELD ASSOCIATES AND MUST NOT BE COPIED OR REPRODUCED WITHOUT PRIOR PERMISSION.  
 FULL SURVEY NOT CARRIED OUT. DRAWING PRODUCED USING INFORMATION SUPPLIED BY THE CLIENT

**Wellfield Associates**  
 York House  
 Westview Drive  
 Rye, East Sussex, TN36 7AU  
 Mob No 07766 221958  
 chris@wellfieldassociates.co.uk

project  
 CO-OP SUPERMARKET  
 FRONT STREET  
 SEDGEFIELD  
 STOCKTON ON TEES  
 TS21 3AT

EXISTING PLAN

date FEB 24 drawn C.J.J.  
 scale 1:50, 100 @A1 drg no. 3878.10