



01 LOCATION PLAN
1:5000
0m 100m 500m
SCALE BAR 1:5000

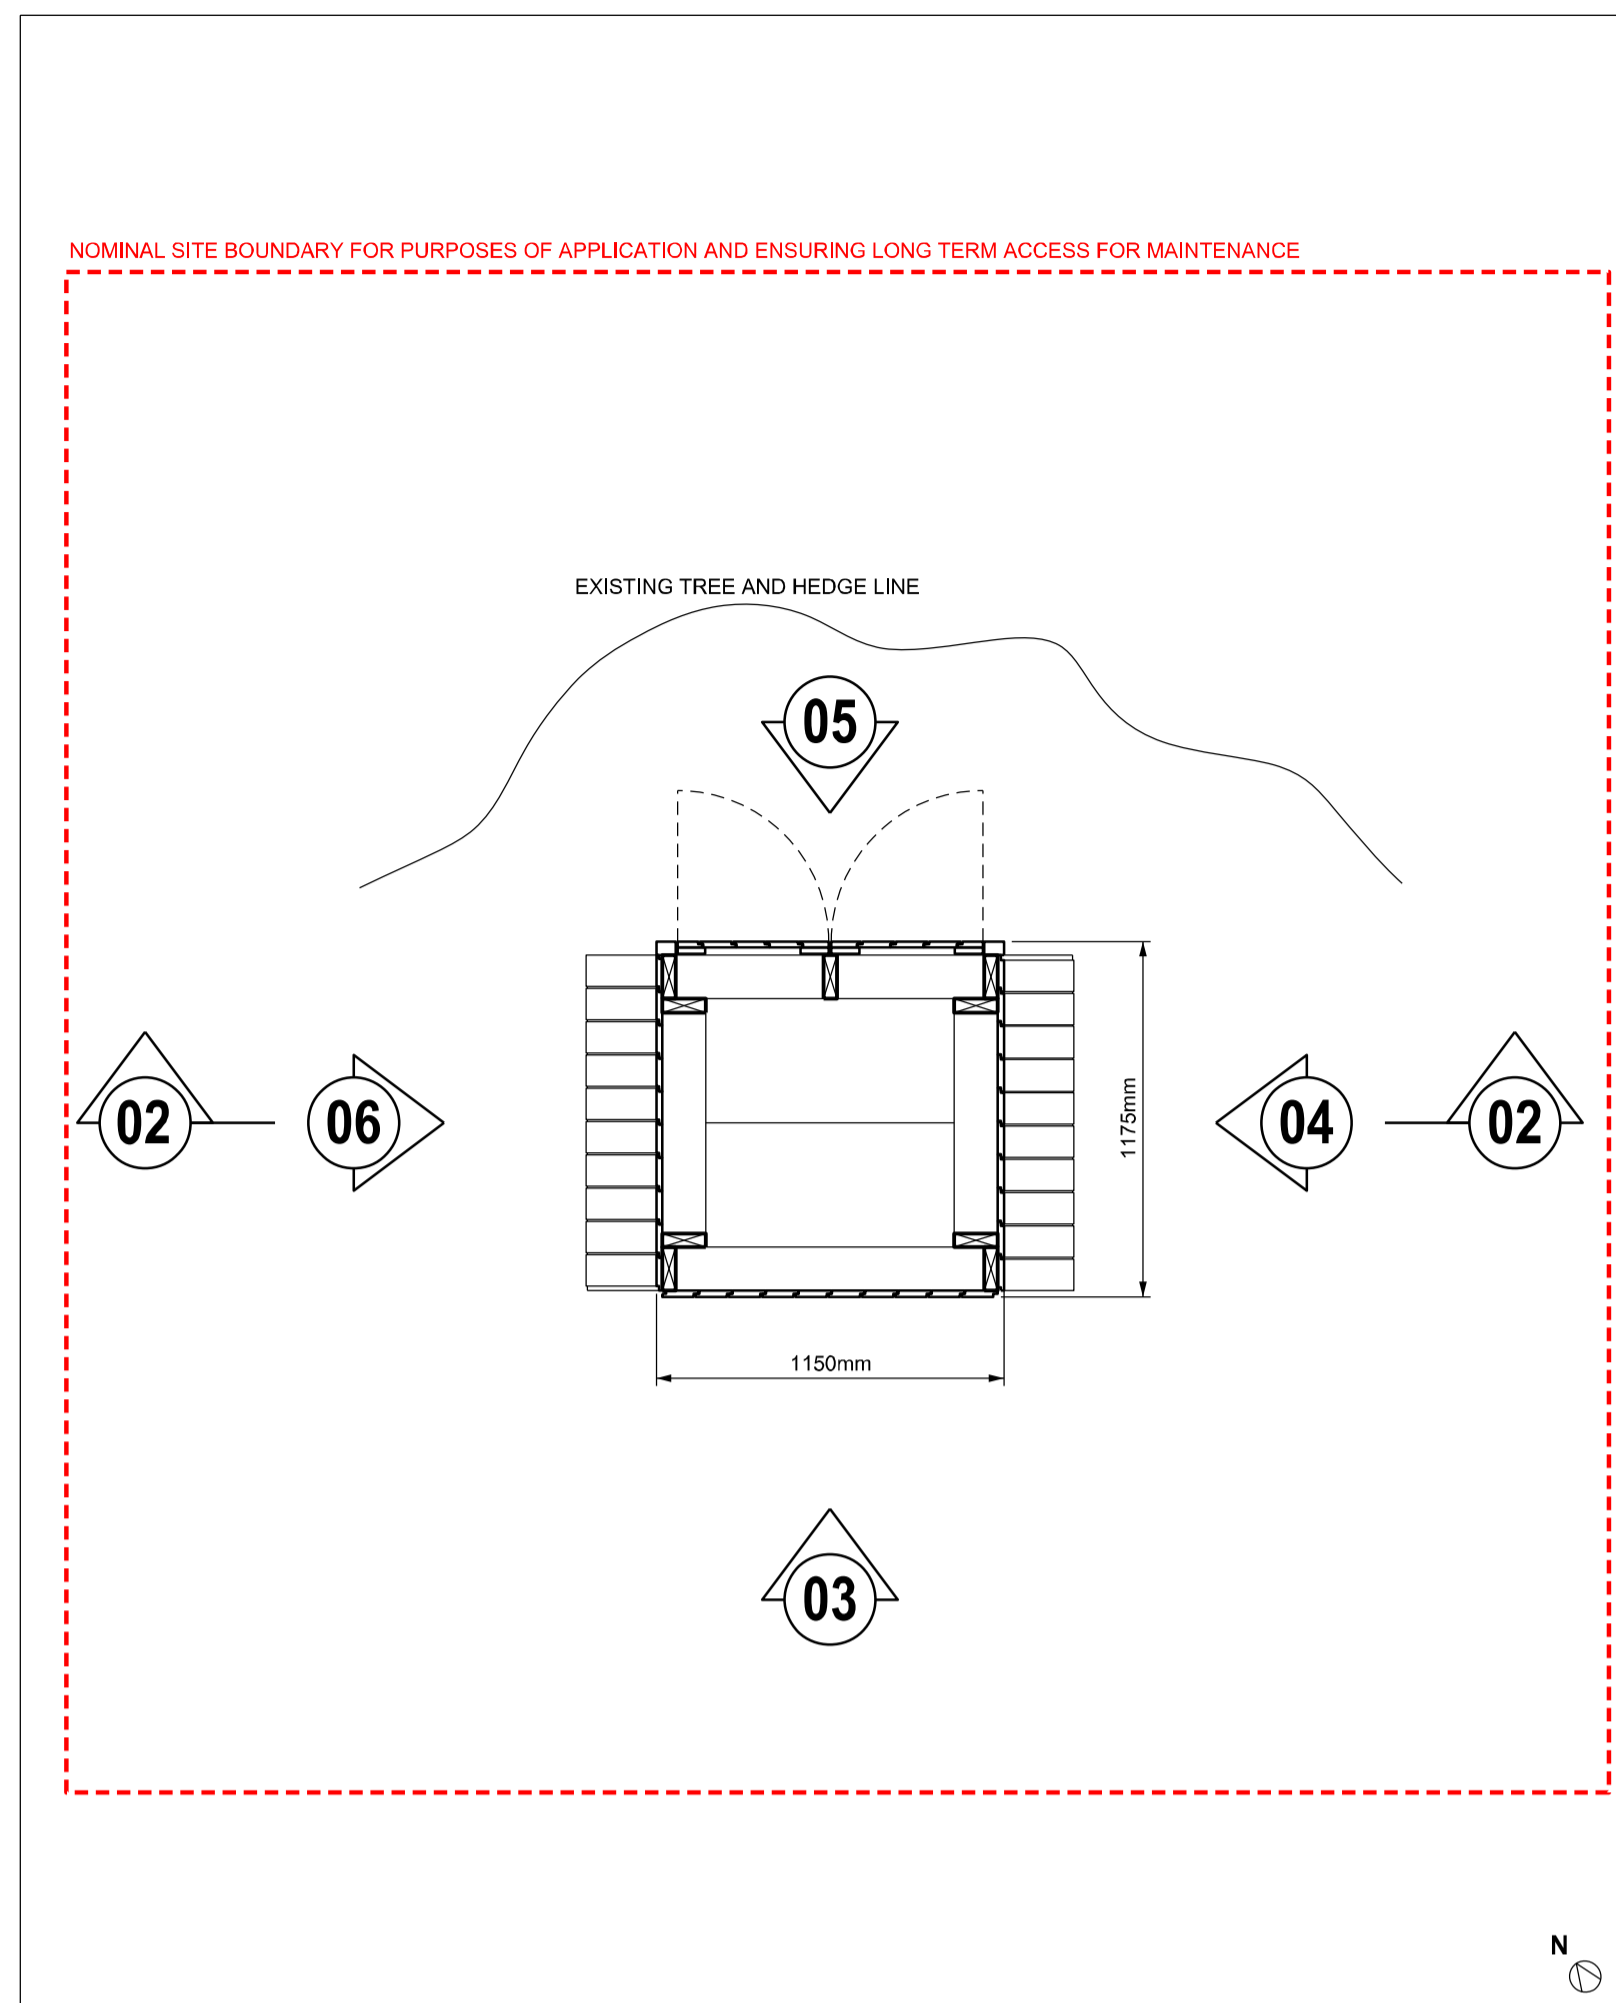

02 PLAN
1:25
0m 1m 5m
SCALE BAR 1:25

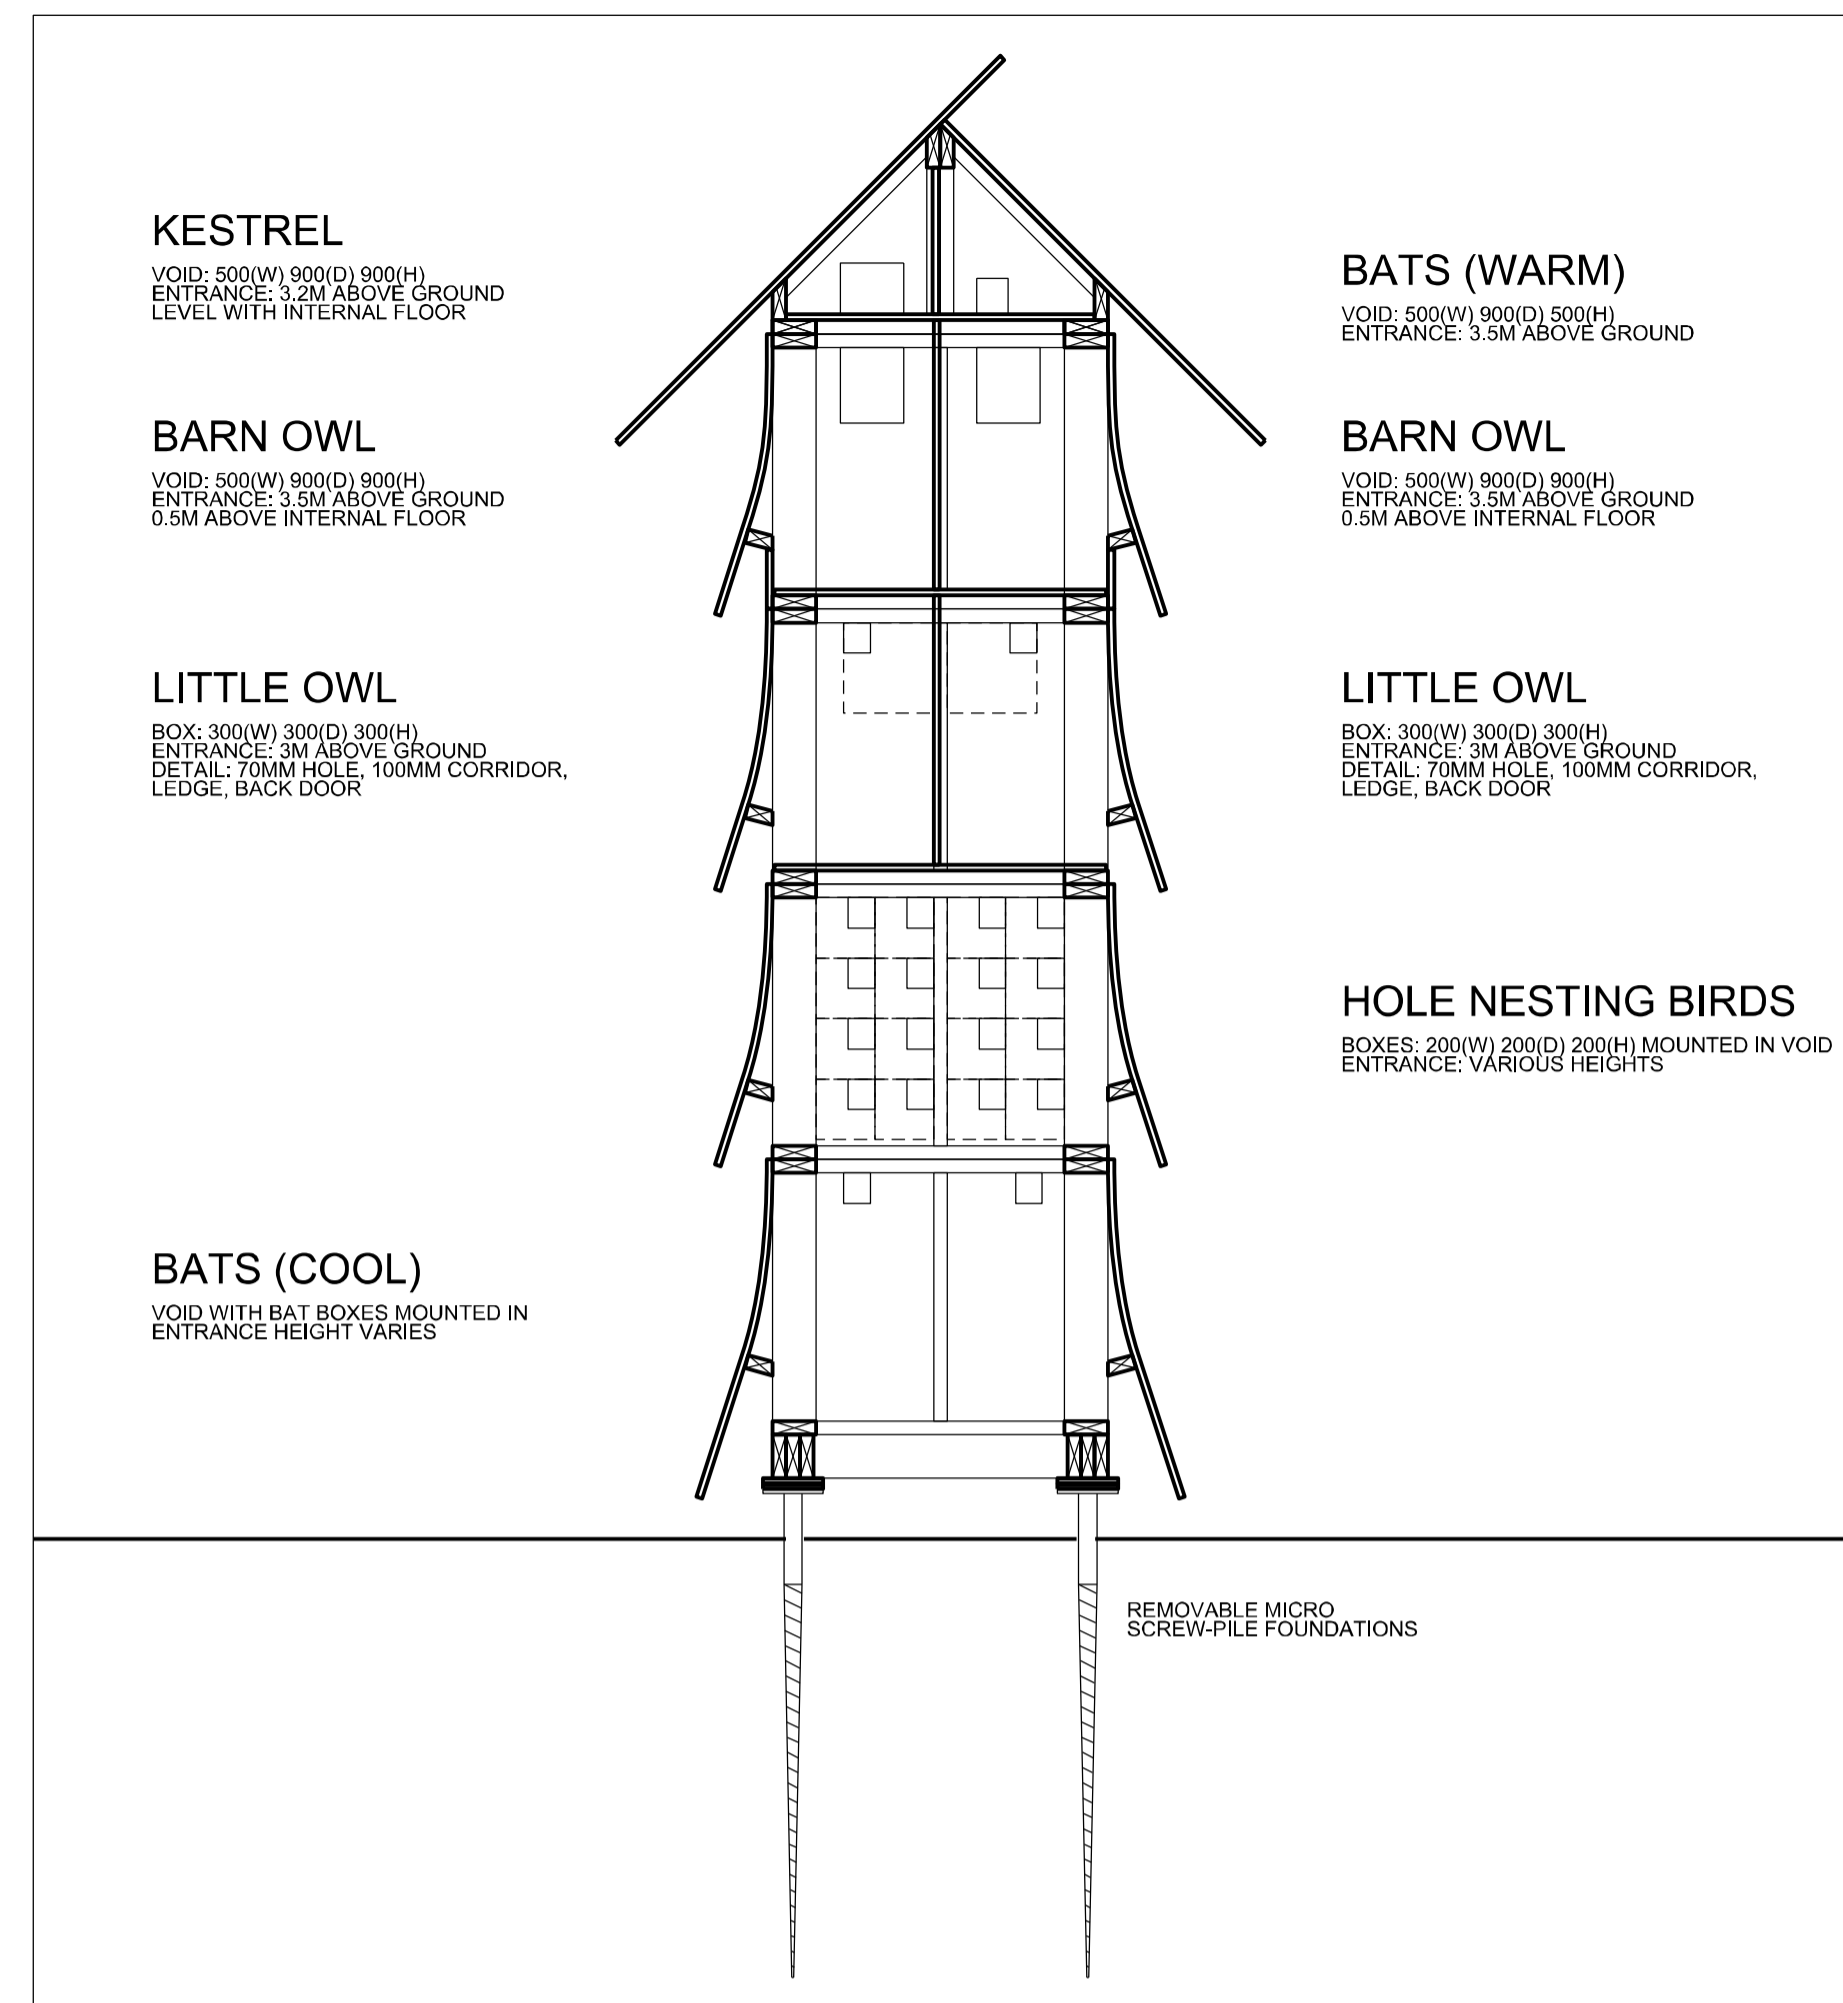

03 SECTION
1:25

KESTREL
VOID: 500(W) 900(D) 900(H)
ENTRANCE: 3.2M ABOVE GROUND
LEVEL WITH INTERNAL FLOOR

BARN OWL
VOID: 500(W) 900(D) 900(H)
ENTRANCE: 3.5M ABOVE GROUND
0.5M ABOVE INTERNAL FLOOR

LITTLE OWL
BOX: 300(W) 300(D) 300(H)
ENTRANCE: 3M ABOVE GROUND
DETAIL: 70MM HOLE, 100MM CORRIDOR,
LEDGE, BACK DOOR

BATS (COOL)
VOID WITH BAT BOXES MOUNTED IN
ENTRANCE HEIGHT VARIES

BATS (WARM)
VOID: 500(W) 900(D) 900(H)
ENTRANCE: 3.5M ABOVE GROUND

BARN OWL
VOID: 500(W) 900(D) 900(H)
ENTRANCE: 3.5M ABOVE GROUND
0.5M ABOVE INTERNAL FLOOR

LITTLE OWL
BOX: 300(W) 300(D) 300(H)
ENTRANCE: 3M ABOVE GROUND
DETAIL: 70MM HOLE, 100MM CORRIDOR,
LEDGE, BACK DOOR

HOLE NESTING BIRDS
BOXES: 200(W) 200(D) 200(H) MOUNTED IN VOID
ENTRANCE: VARIOUS HEIGHTS


REMOVABLE MICRO
SCREW-PILE FOUNDATIONS

KEY PLAN


NOTES:
NOT FOR CONSTRUCTION. FOR INFORMATION AND
CONCEPT DESIGN INTENT ONLY. ALL DIMENSIONS TO BE
TAKEN ON SITE PRIOR TO DETAILED DESIGN AND
CONSTRUCTION. DO NOT SCALE FROM DRAWINGS

ISSUE HISTORY


REVISION	DATE	REASON
P01	02.02.2024	PLANNING

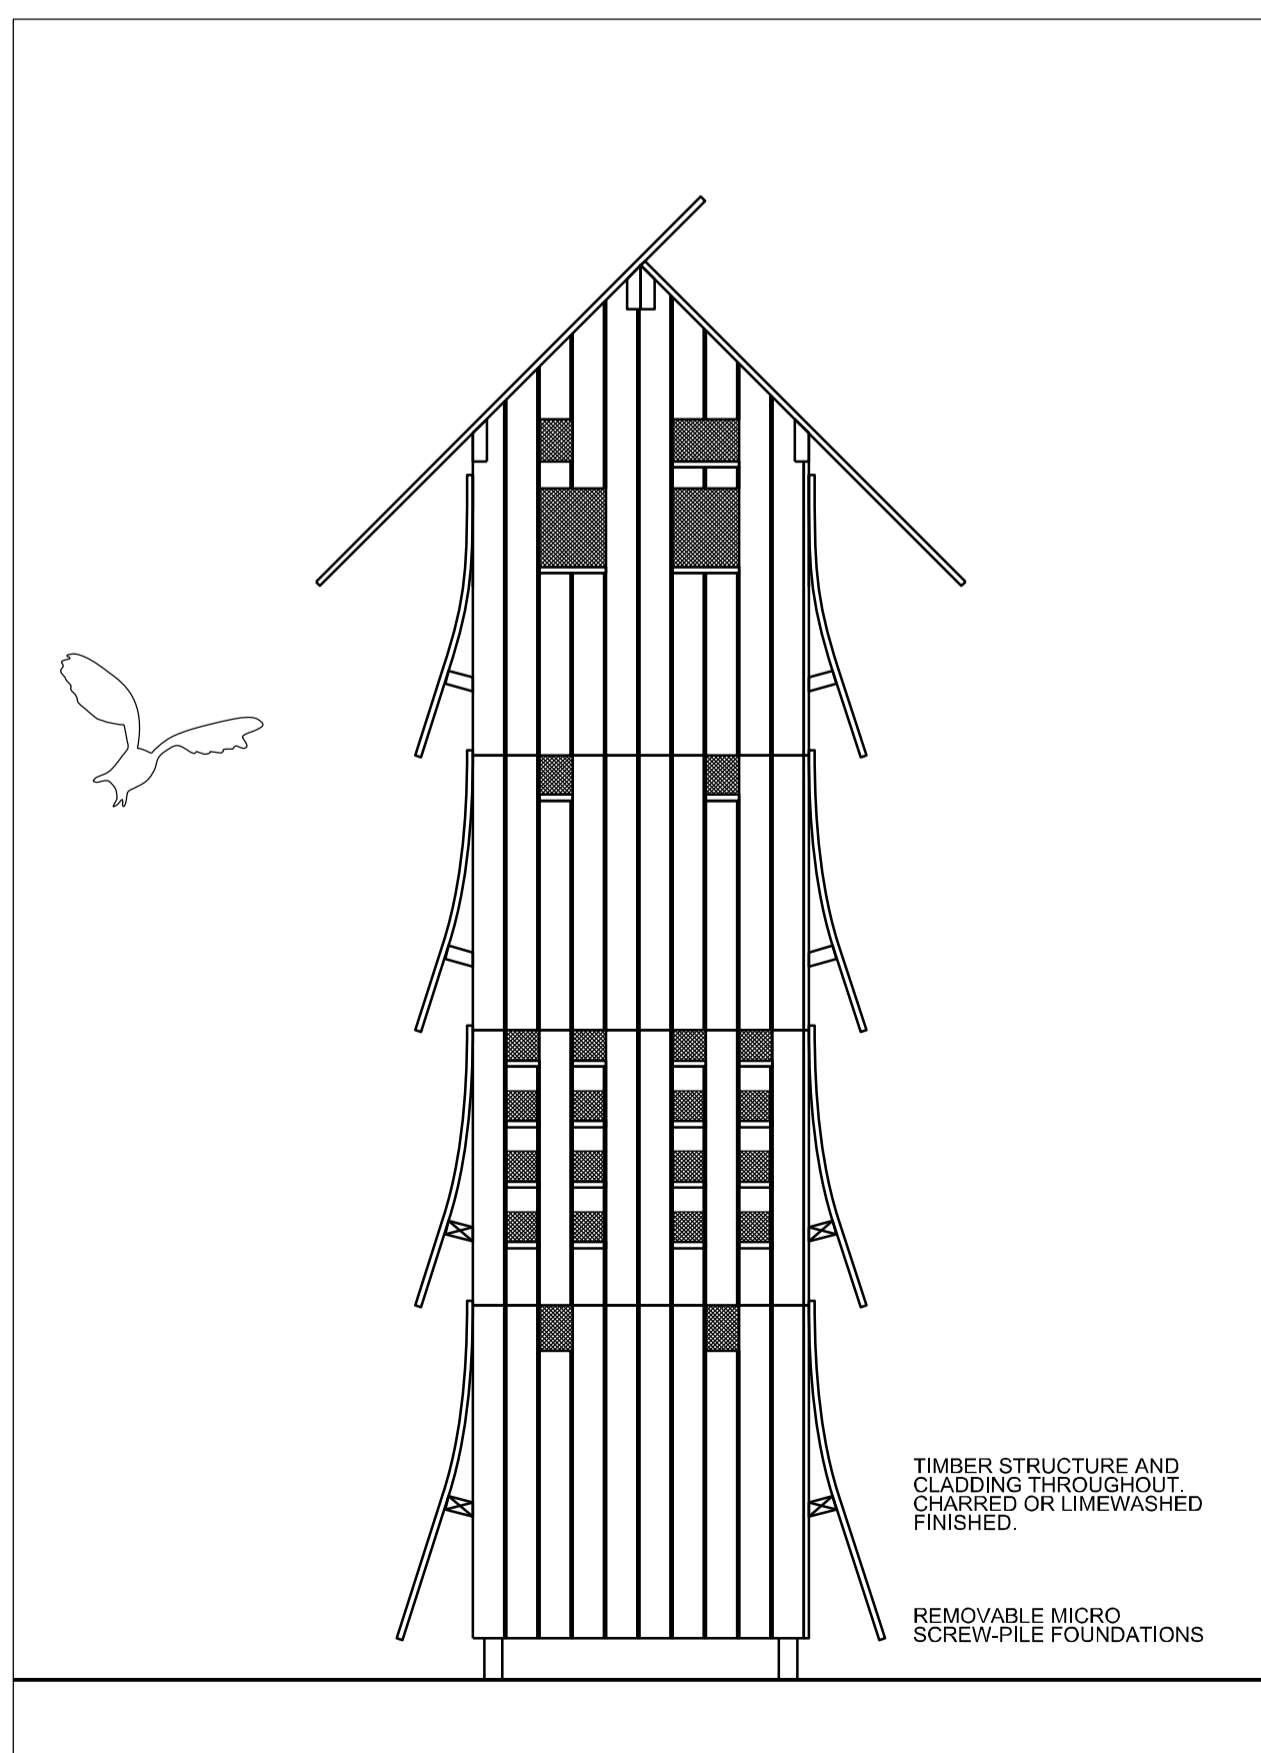


04 FRONT ELEVATION
1:25

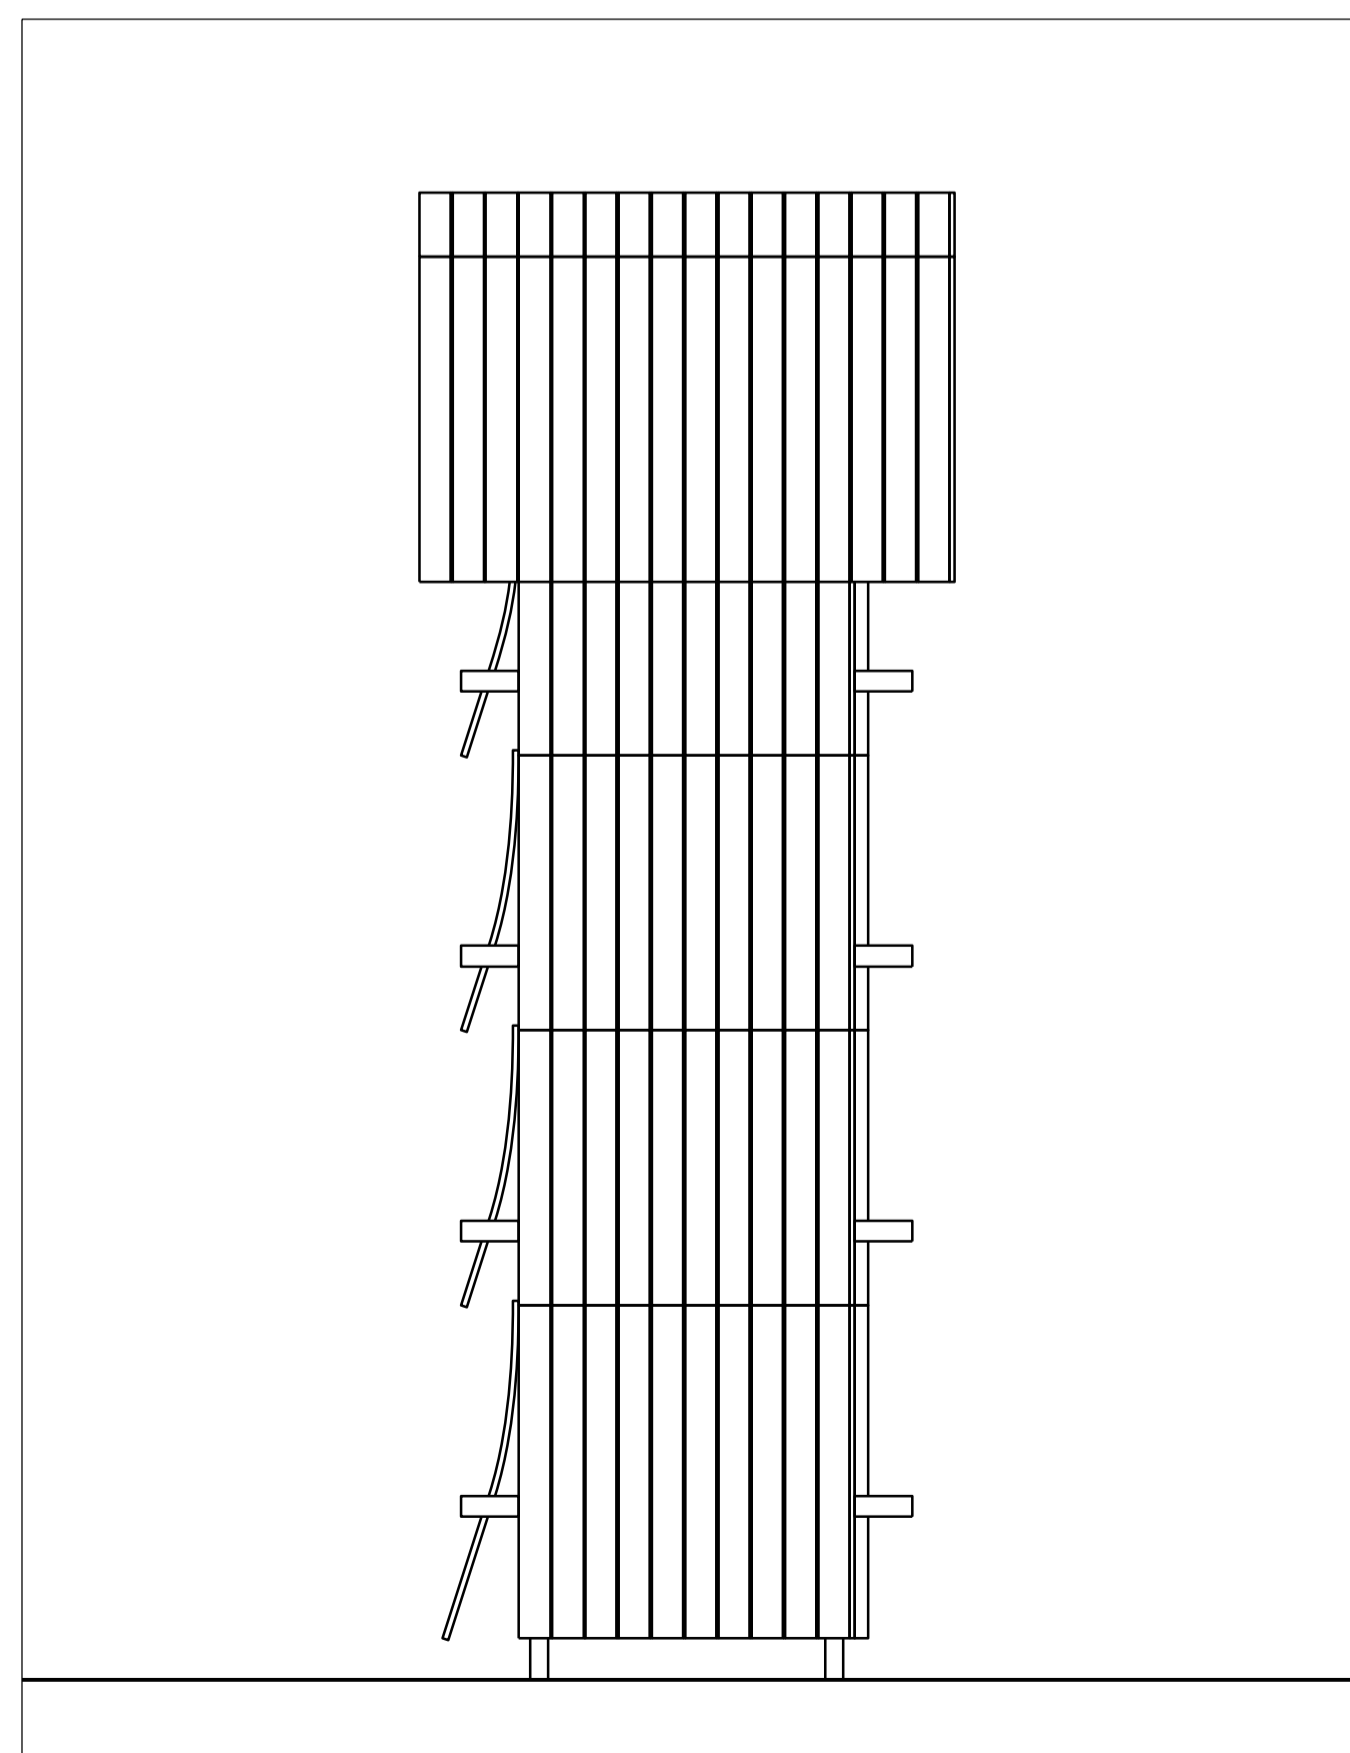

05 SIDE ELEVATION
1:25

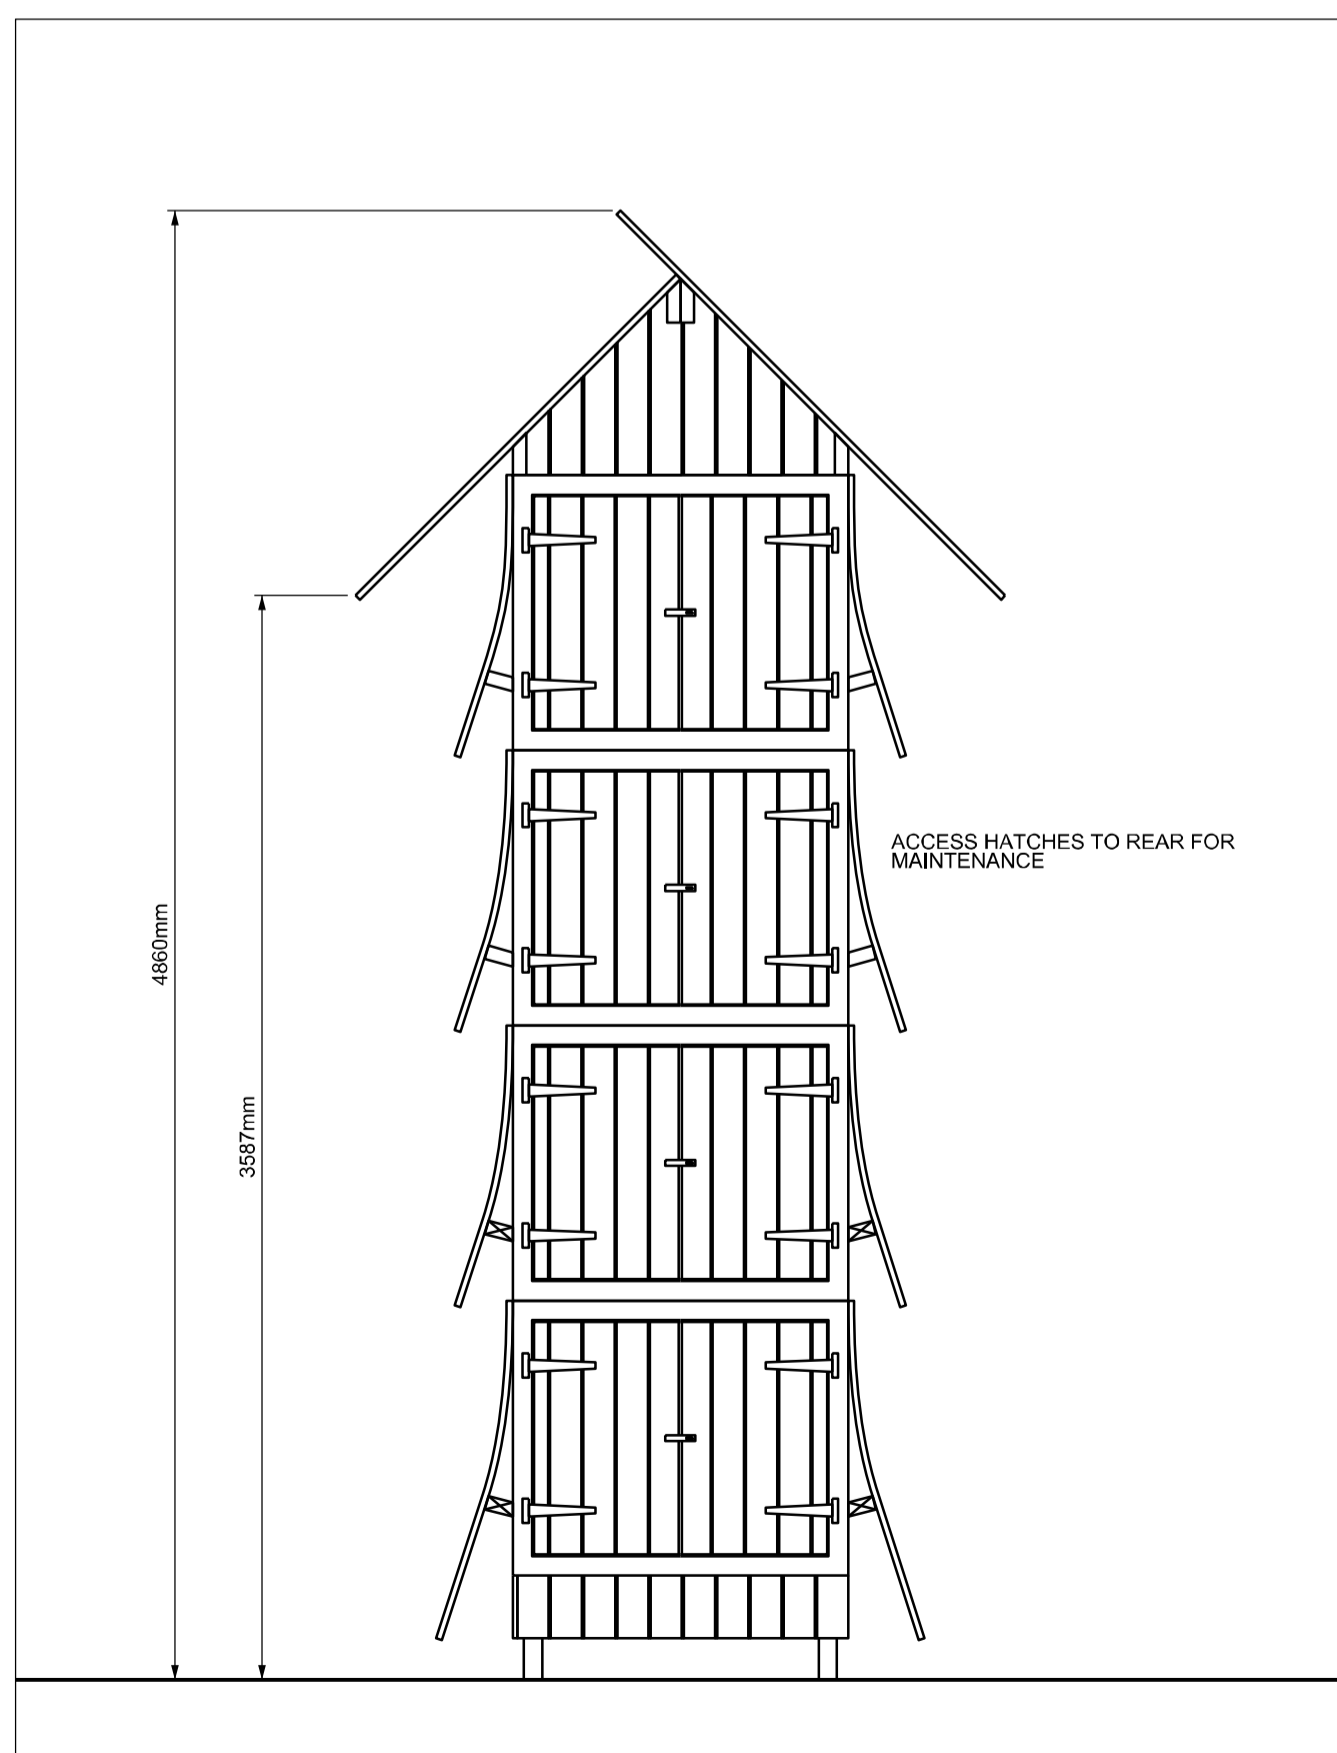

06 REAR ELEVATION
1:25

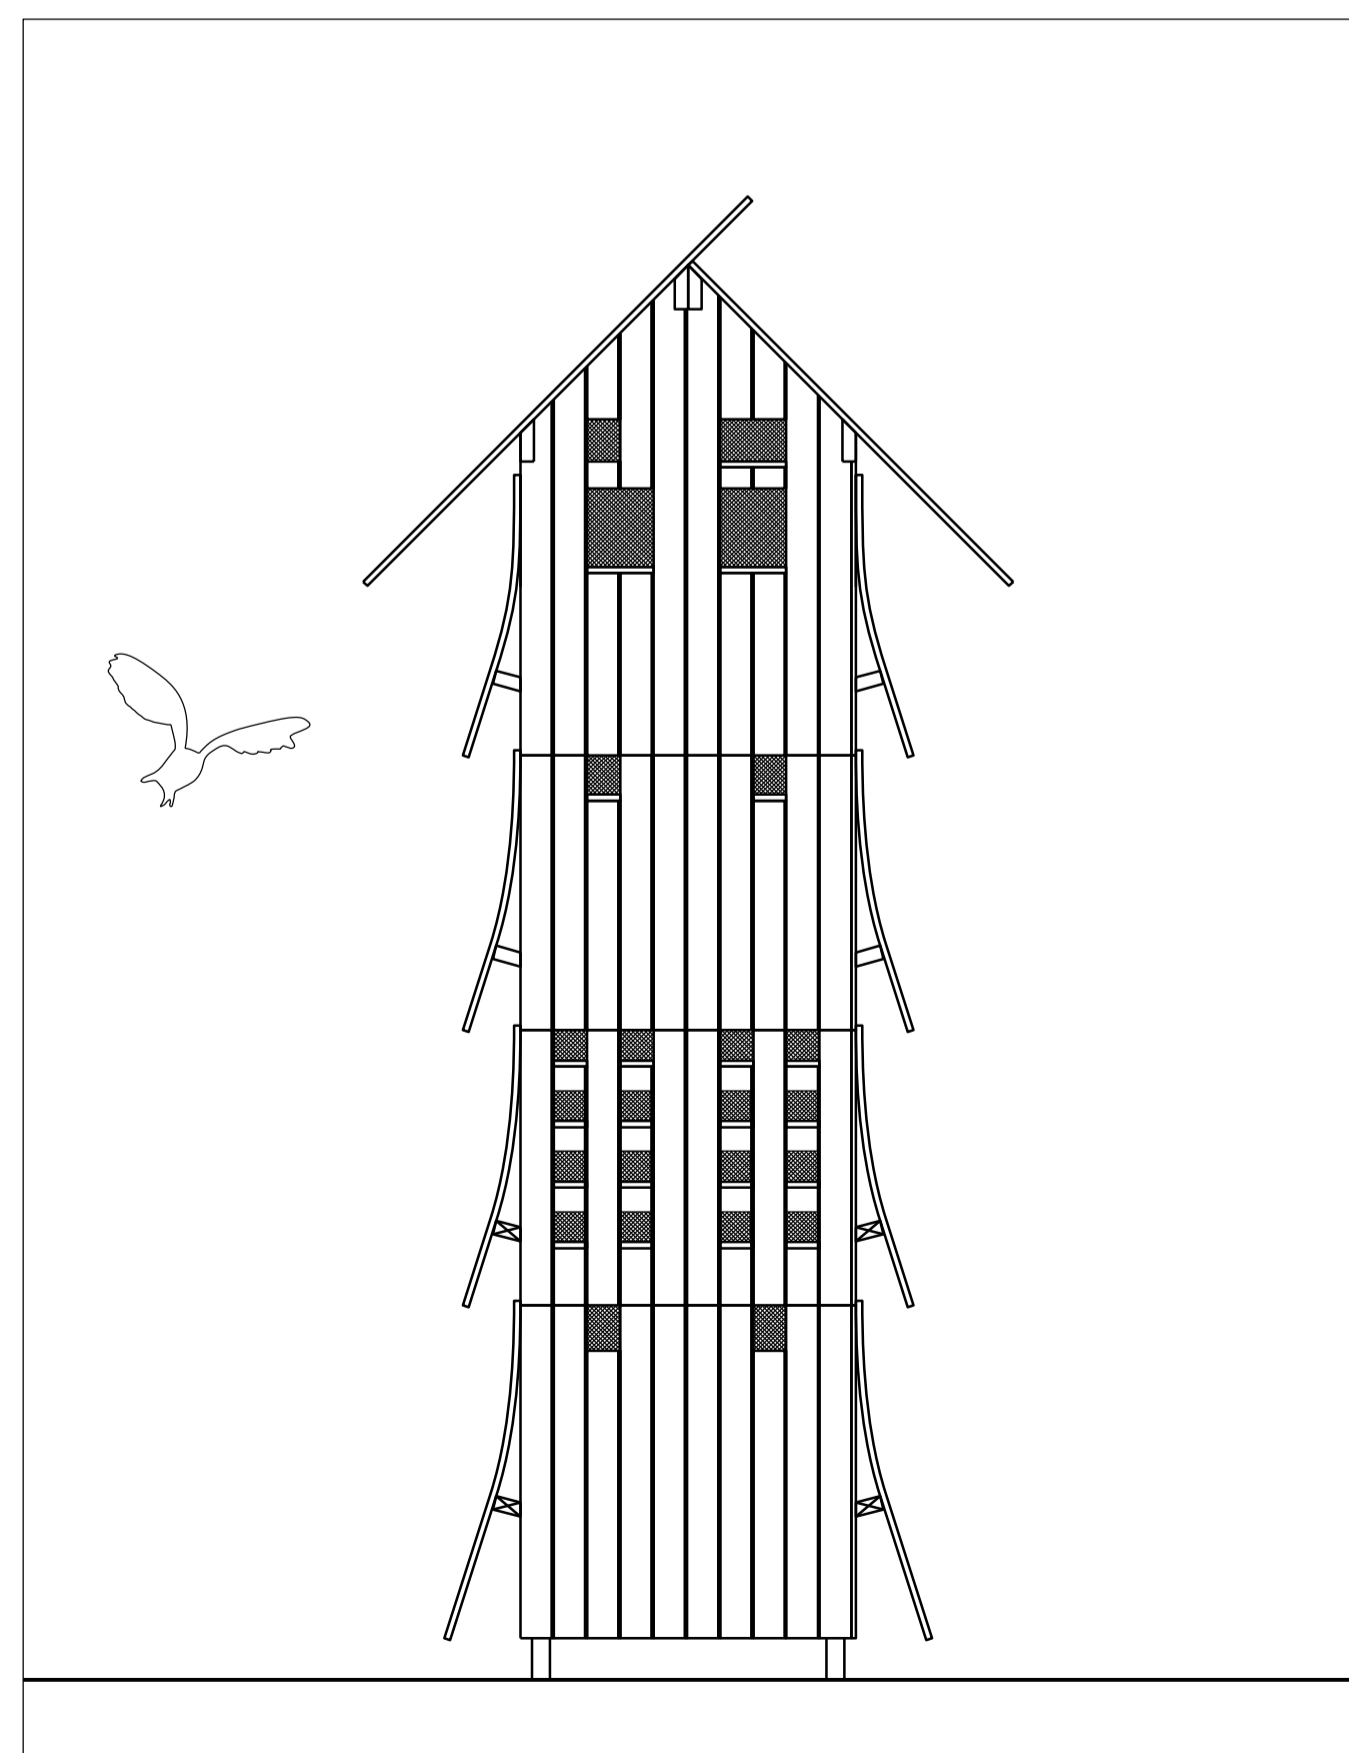

07 SIDE ELEVATION
1:25

CLIENT BARN OWL TRUST	
ARCHITECT NATURAL BUILDING STUDIO	
DRAWN BY KIT SMITHSON	
PROJECT BOT	PROJECT # 052
STATUS FOR INFORMATION	SCALE @A1 1:25
DRAWING NAME PROPOSED PLANS	
DRAWING NUMBER BOT-(20)100	REVISION P01