


# Existing Elevation 1:50



# Proposed Elevation 1:50



RETRACTABLE AWNING

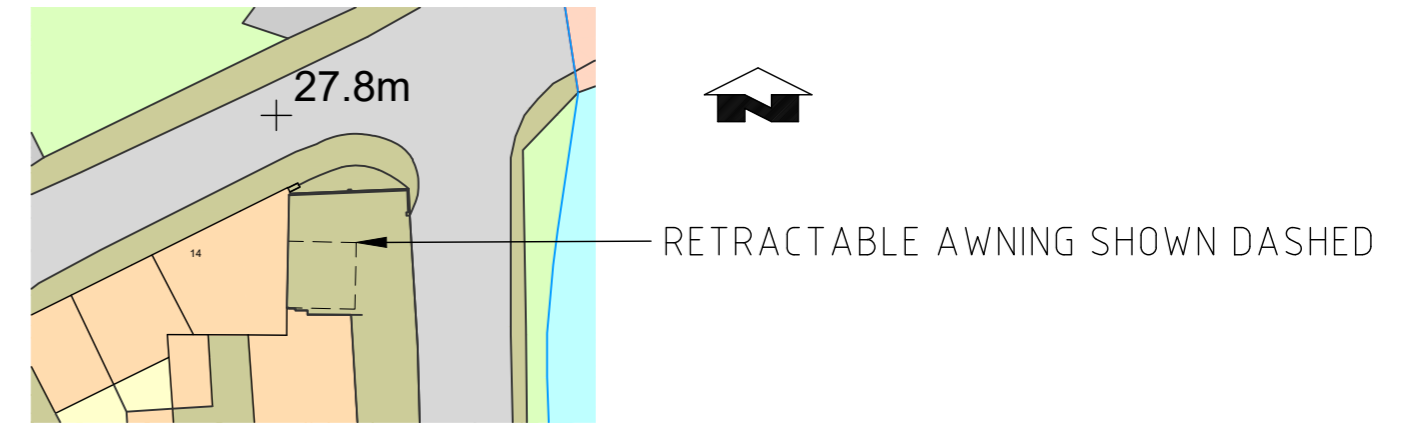


SITE BLOCK PLAN 1:500 @ A2 - NO EXTERNAL ALTERATIONS PROPOSED EXCEPT FOR AN AWNING



PHOTO FROM THE CORNER OF BRIDGE STREET AND RIVERSIDE



PHOTOS TO DEMONSTRATE EXAMPLE OF AWNING PROPOSED BOTH OUT AND RETRACTED

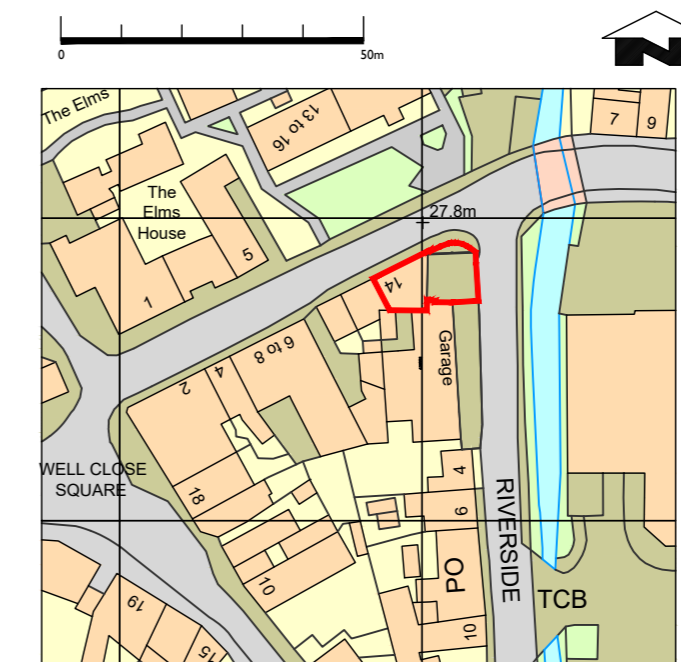

SITE LOCATION PLAN 1:1250 @ A1

REV DATE DESCRIPTION  
**AD Architects**  
 30 ROBIN HOUSE NEWCOURT ST LONDON NW8 7AD  
 TEL 020 77229558 www.angliadesign.co.uk  
 11 CHARING CROSS NORWICH NR2 4AX  
 TEL 01 603 666576 mail@angliadesign.co.uk

JOB TITLE  
**SIMPSONS SWEETS AND MILKSHAKES**  
 14 BRIDGE STREET, FRAMLINGHAM

CLIENT  
**HANNAH BARTON**

DWG STAGE  
**PLANNING**

DWG TITLE  
**FRONT ELEVATION & BLOCK PLAN**

SCALE DATE  
**VARIES @ A2 FEB 24**

DRAWING NO REV  
**NS-4978-110 -**