

Dairy @ Valley Farm Snape Proposed holday lets

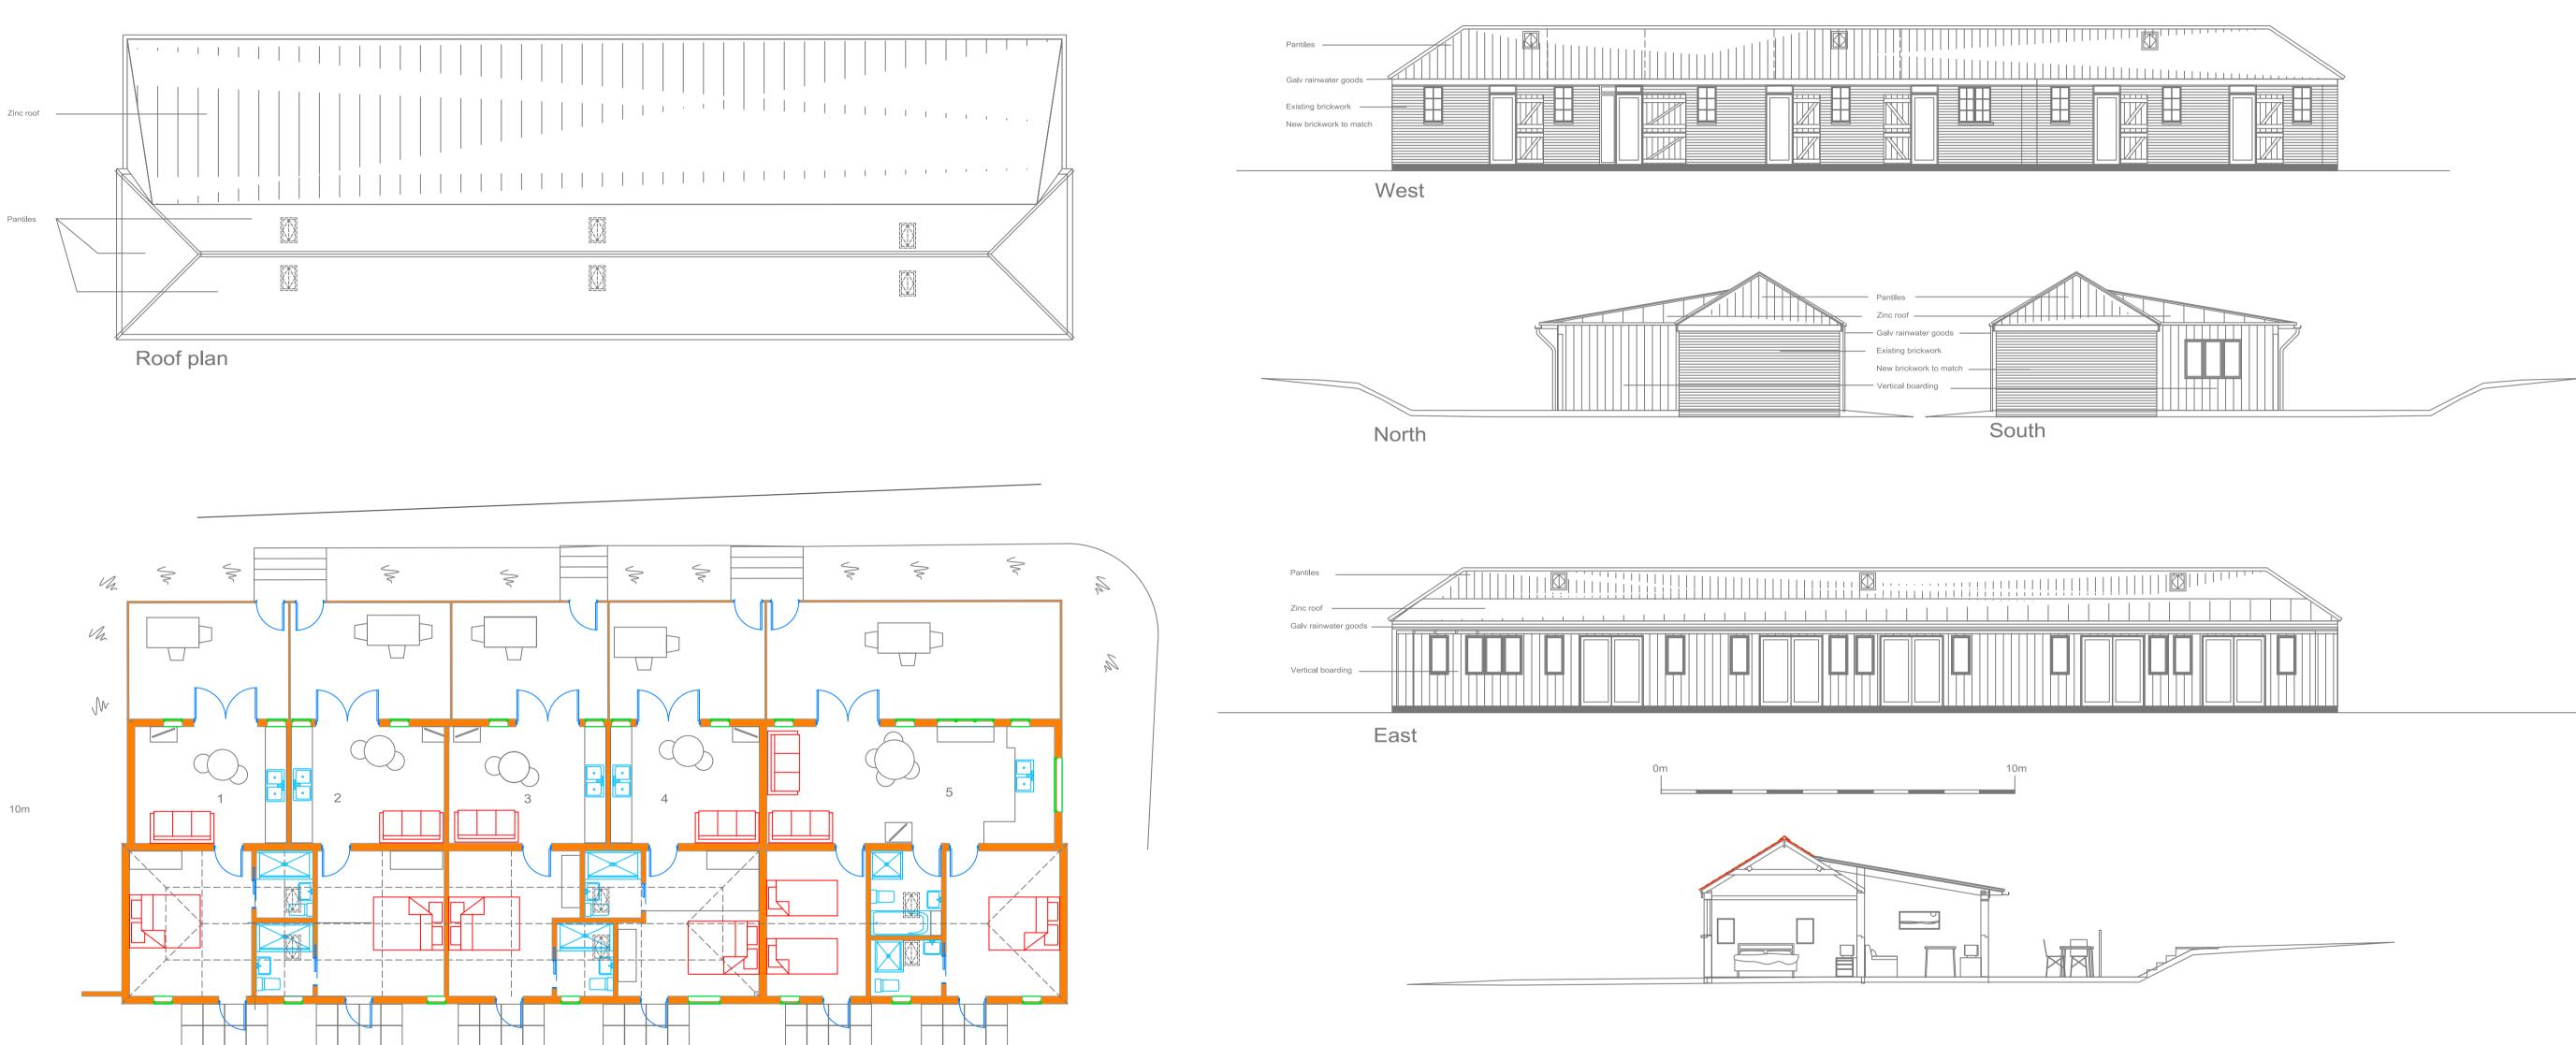

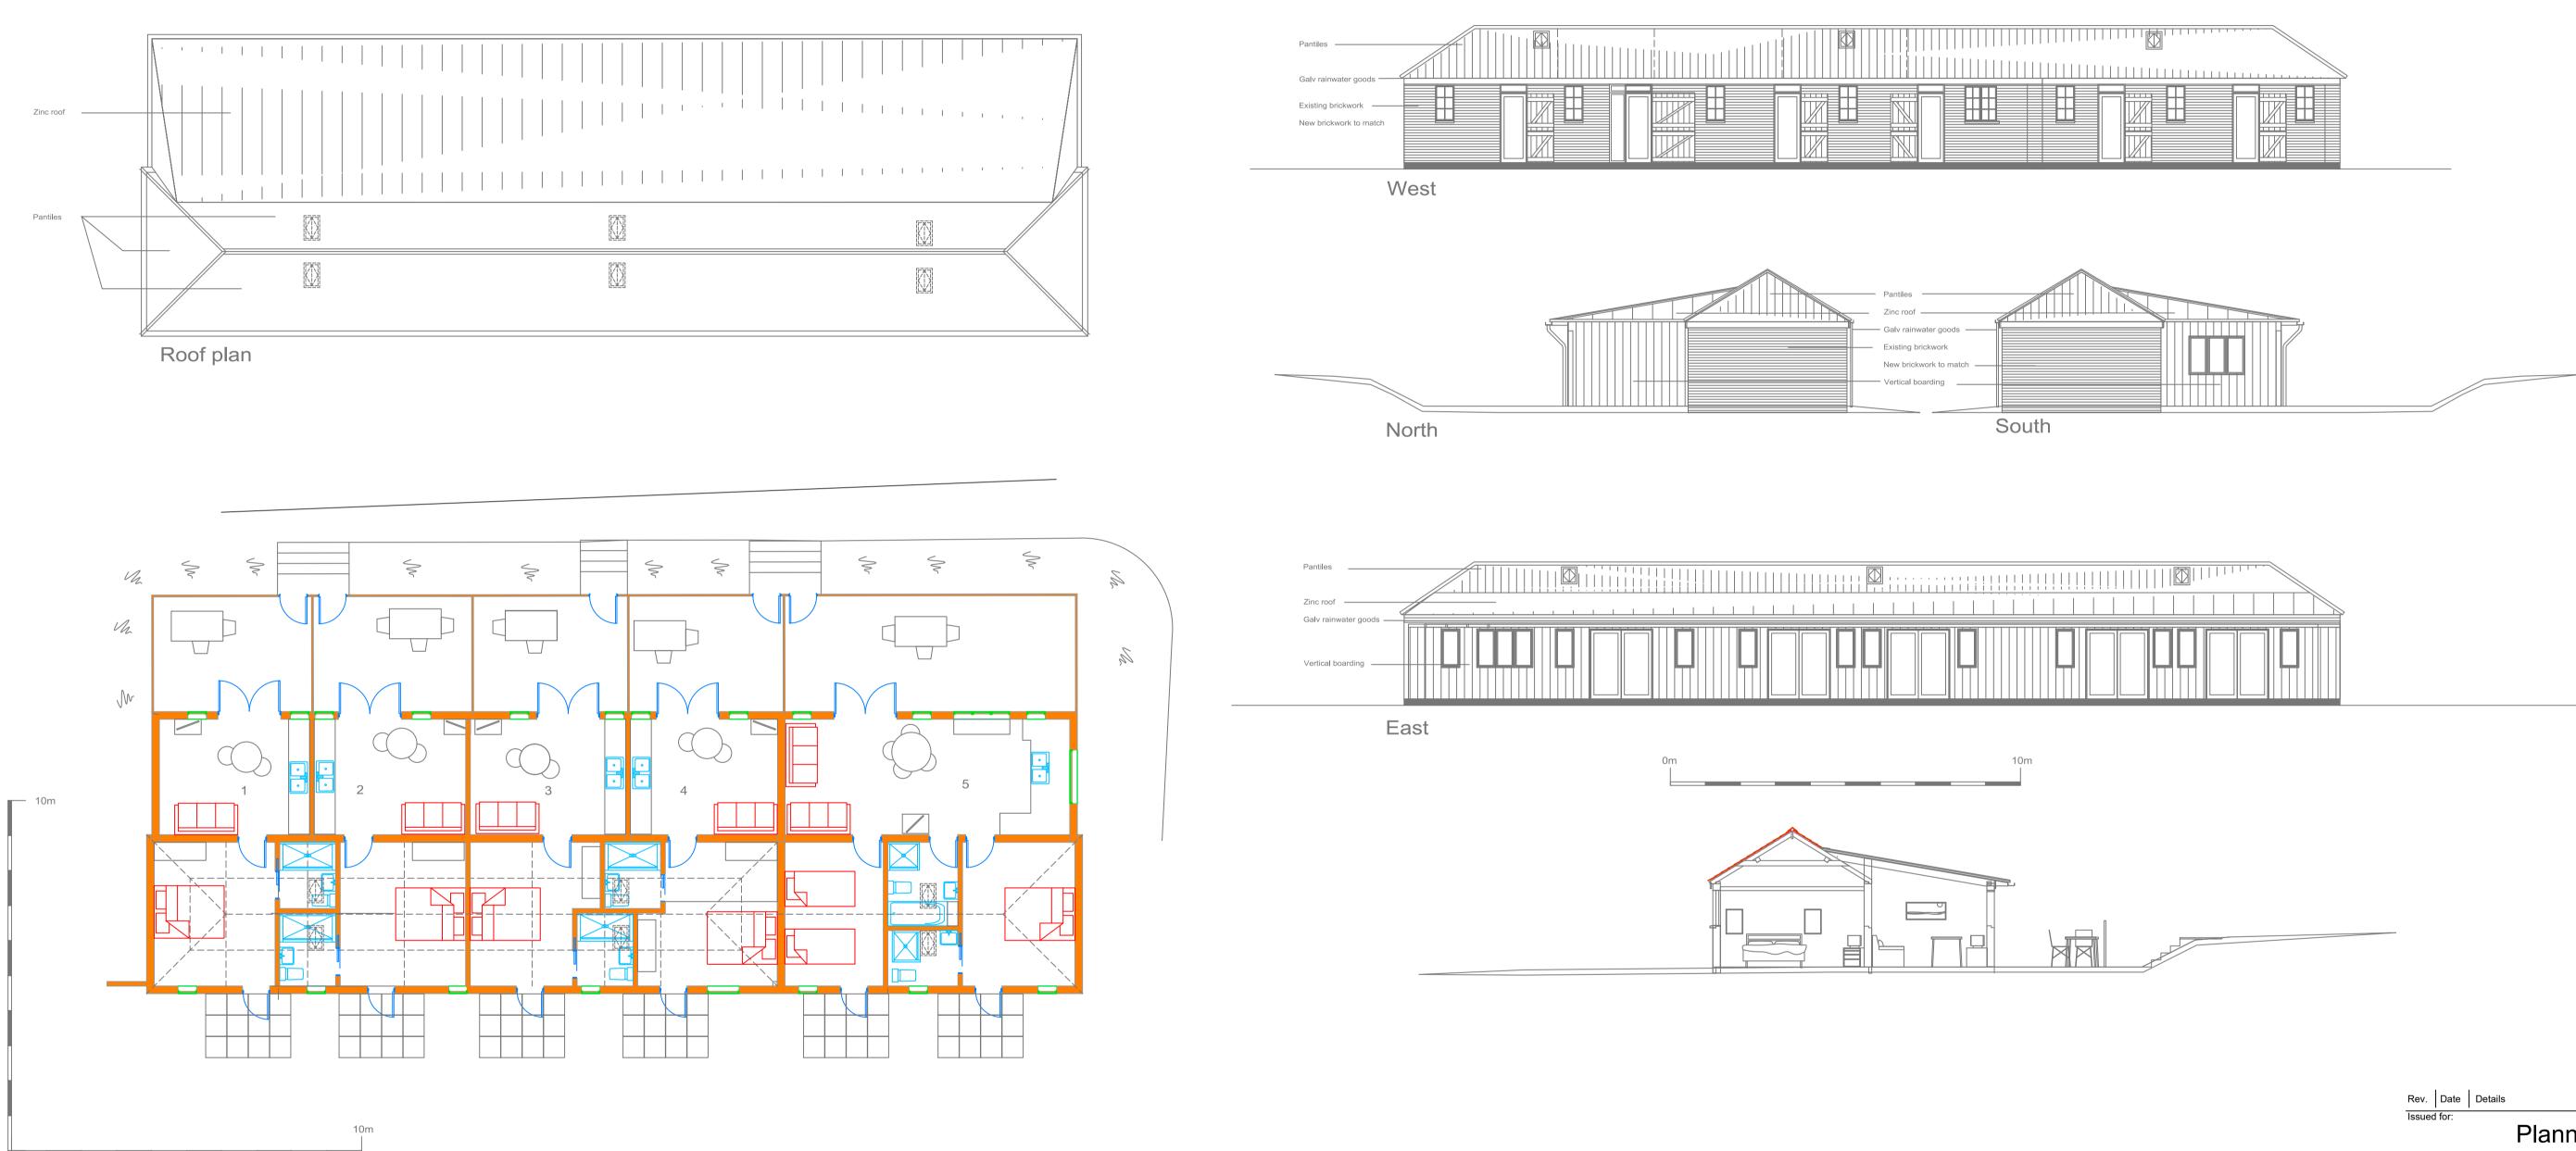

Floor plan

ssued for: Planning	
Project/Client: Dairy at Valley Farm	Project No: 2305
Andy and Sophie Kirby	Dwg No: Rev: GA 12
	Scale: 1:100 @ A1
Drawing: Dairy building	North:
Plans and Elevations	Drawn By: Date: 14/7/2023
	Checked By: Date:



16 Colonial House, Leiston, Suffolk. IP16 4JD T: 01728 832 165 F: 01728 831 992 E: info@brooksarchitects.com www.brooksarchitects.com © Brooks Architects Ltd. Contractors must work only to figured dimensions which are to be checked on site This line measures 90mm at stated sheet size