




NOTES
 1. THIS DRAWING IS TO BE READ IN CONJUNCTION WITH ALL RELEVANT ARCHITECT'S, ENGINEER'S & SUB-CONTRACTORS DRAWINGS AND DETAILS AND THE PROJECT SPECIFICATION.

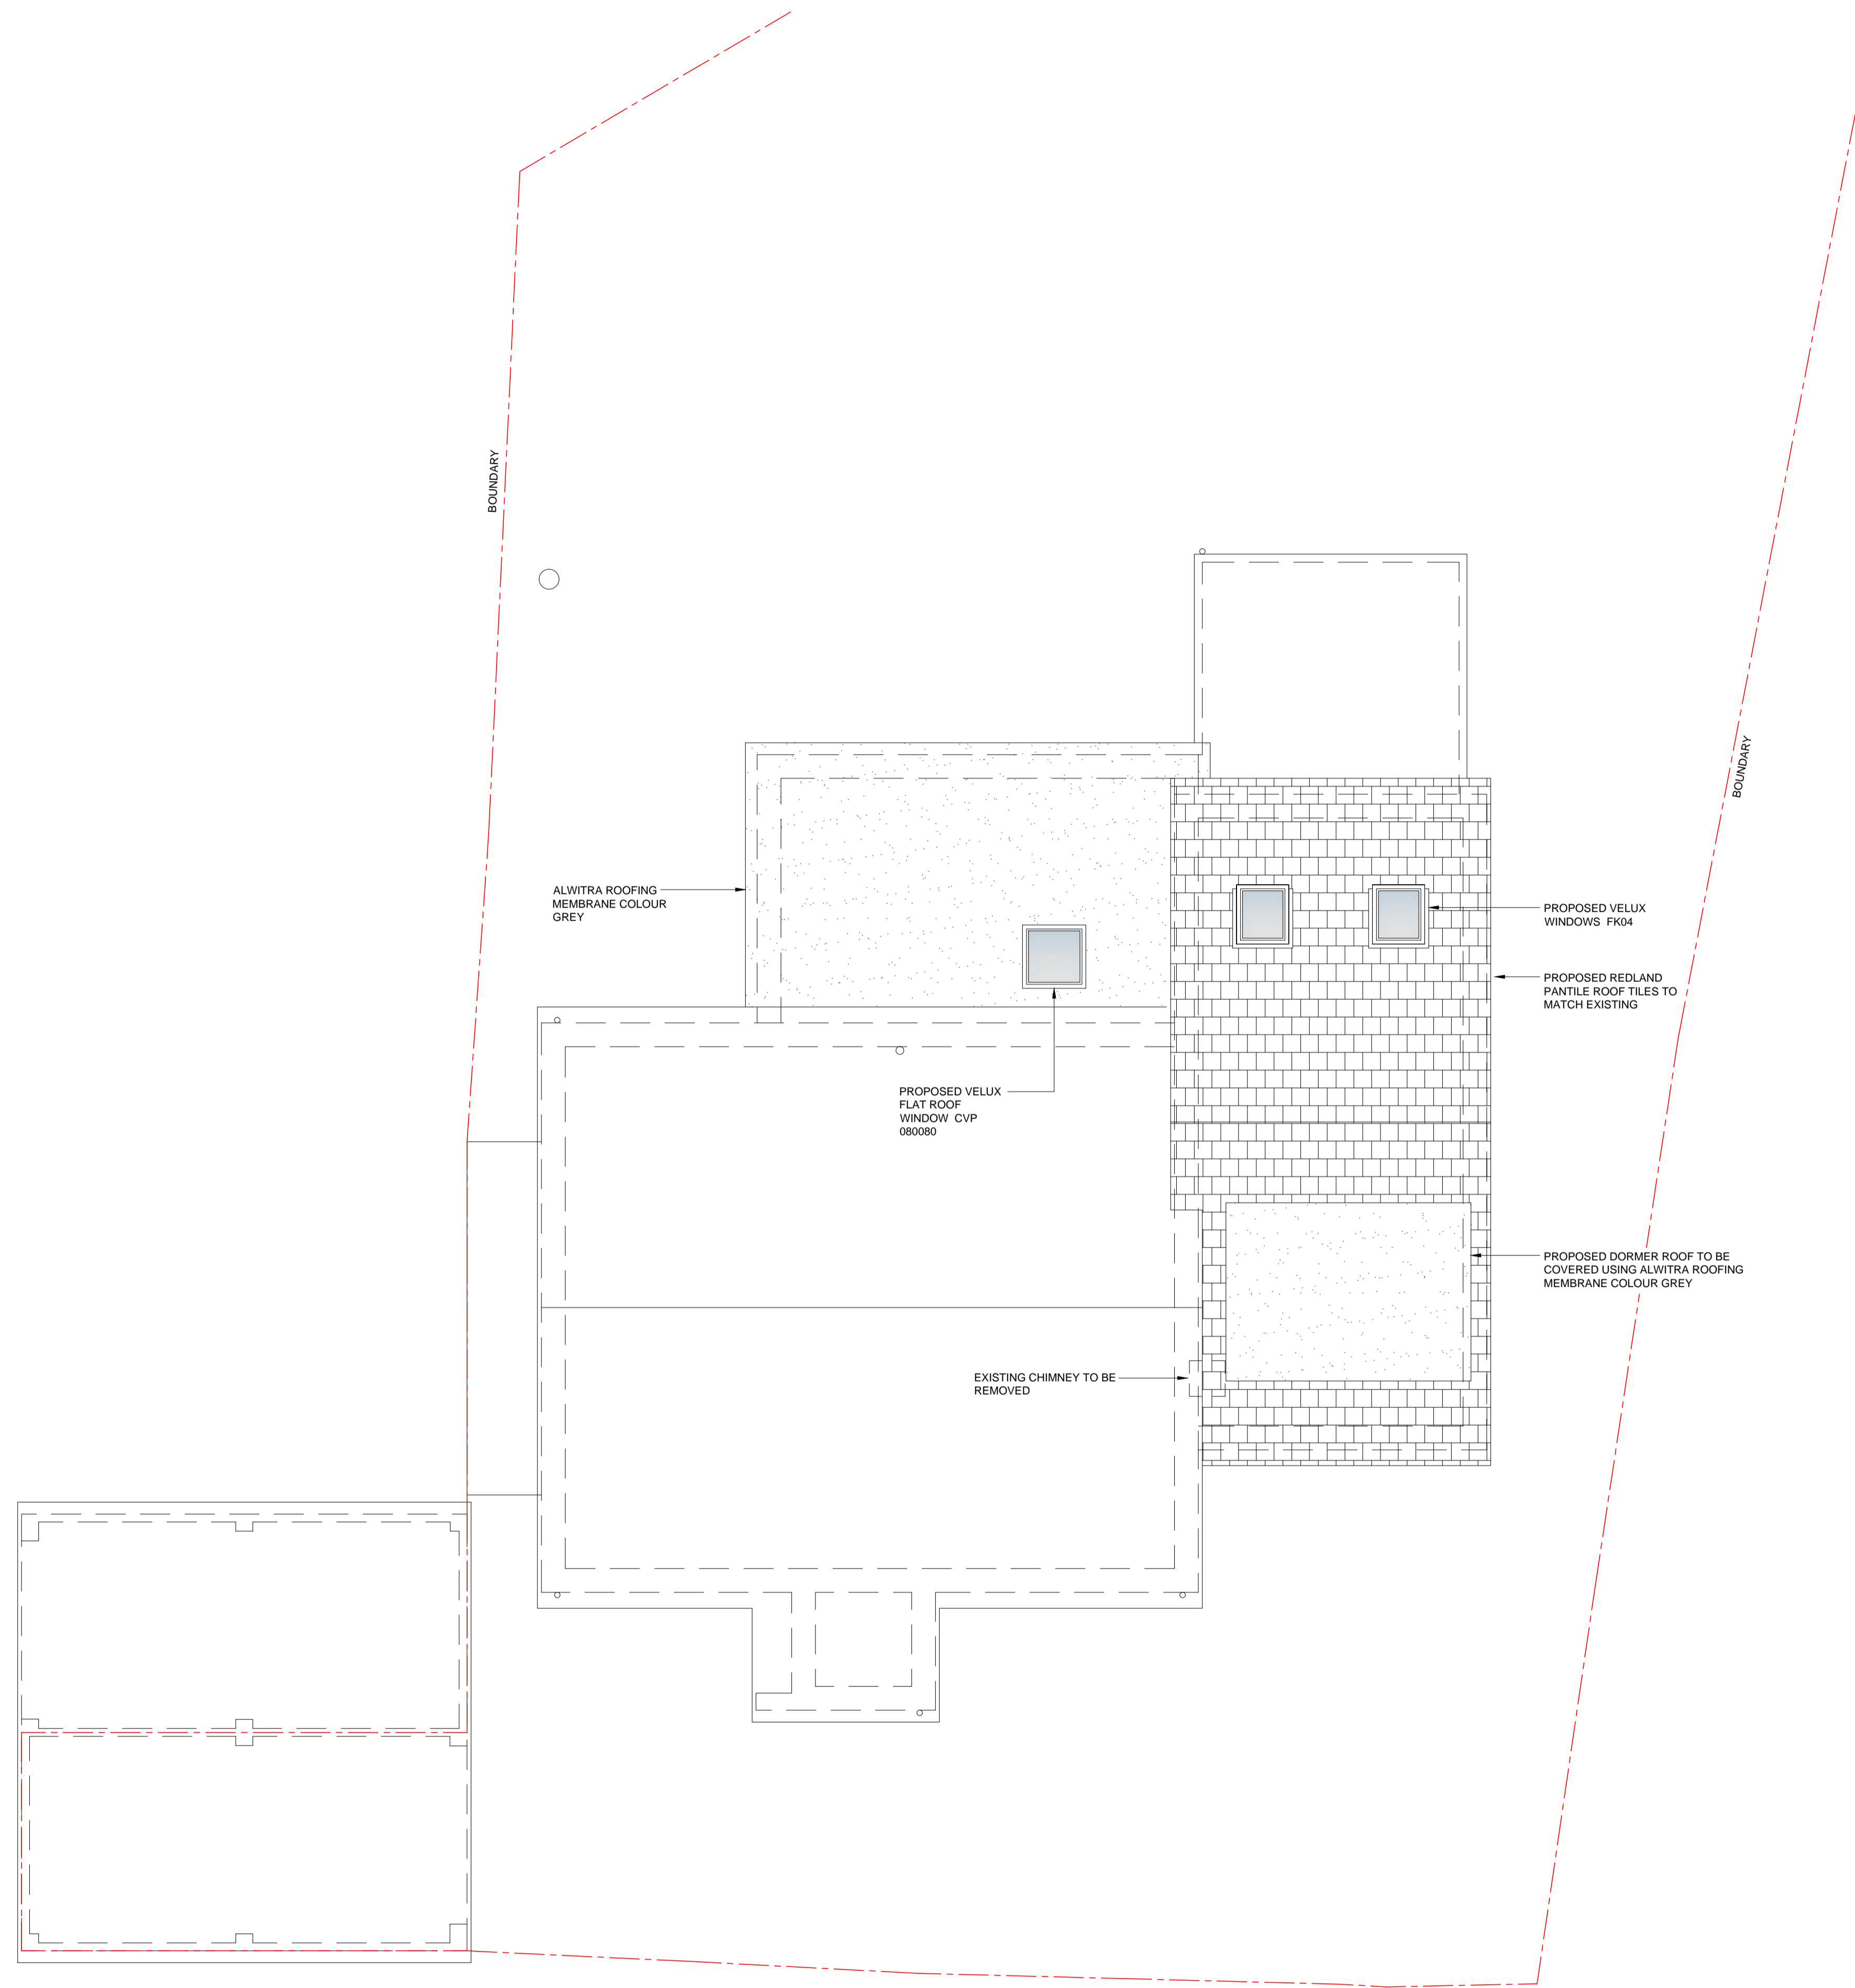

PROPOSED ROOF PLAN
 SCALE 1:50

Scale 1:50

 

| Rev | Drawn | Checked | Date | Description |
|---|-----------|---------|----------|----------------------------------|
| A | MSW | MSW | 26.02.24 | REVISED FOR PLANNING APPLICATION |
|  <small>tel: 07604 862395 email: mswdesign@bt.com</small> | | | | |
| Client | | | | |
| MR D. CLARKE | | | | |
| Project | | | | |
| REAR & FIRST FLOOR EXTENSION TO 1 WOODHALL DRIVE SANDOWN PO36 9QB | | | | |
| Drawing Title | | | | |
| PROPOSED ROOF PLAN | | | | |
| scale | date | drawn | | |
| 1:50 @ A1 | JUN 2023 | MSW | | |
| drw. no. | 429 - 005 | | | rev. |