



NOTES
 1. THIS DRAWING IS TO BE READ IN CONJUNCTION WITH ALL RELEVANT ARCHITECT'S, ENGINEER'S & SUB-CONTRACTORS DRAWINGS AND DETAILS AND THE PROJECT SPECIFICATION.

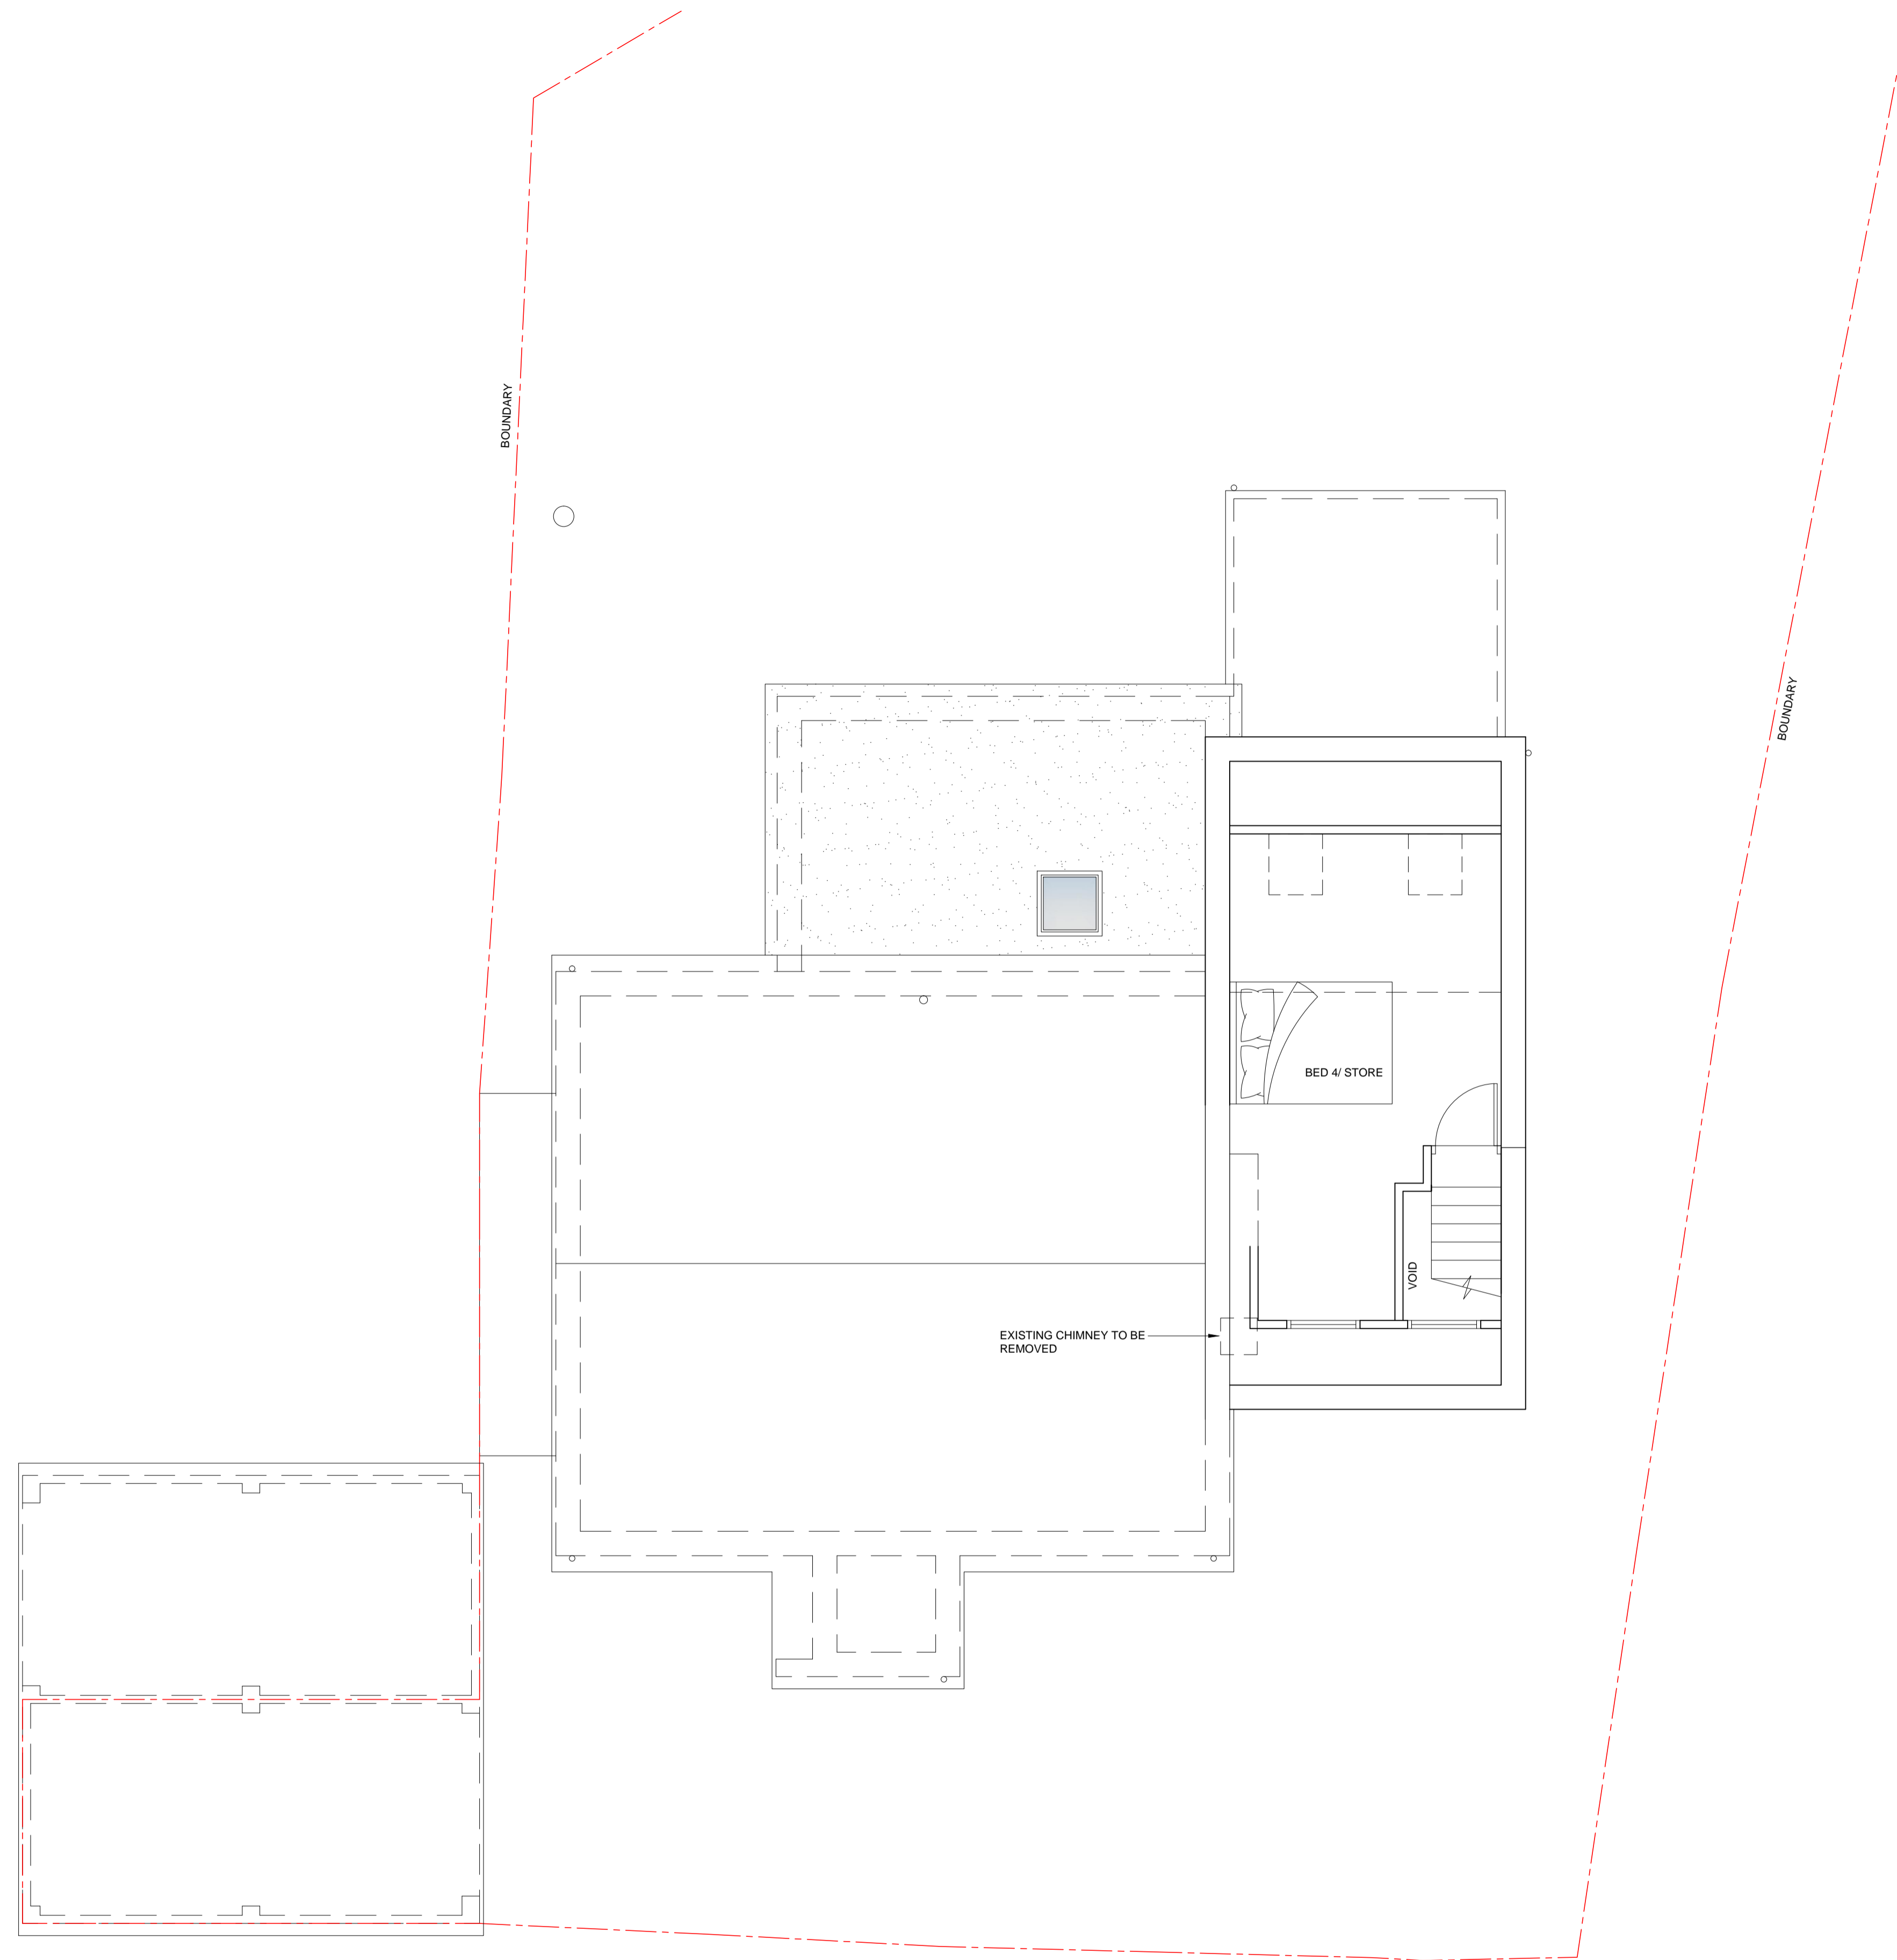

PROPOSED FIRST FLOOR PLAN
 SCALE 1:50

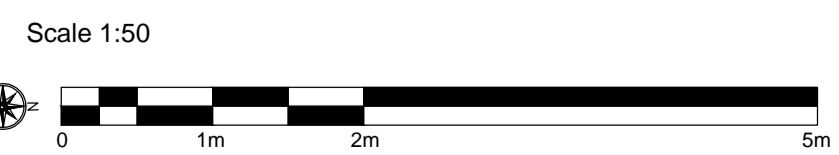

Rev	Drawn	MSW	Check	MSW	Date	Description
B		MSW		MSW	26.02.24	REVISED FOR PLANNING APPLICATION
A		MSW		MSW	23.11.23	FIRST FLOOR EXTENSION ADDED



Client
MR D. CLARKE

Project
REAR & FIRST FLOOR EXTENSION TO 1 WOODHALL DRIVE SANDOWN PO36 9QB

Drawing Title
PROPOSED FIRST FLOOR PLAN

scale	date	drawn
1:50 @ A1	JUN 2023	MSW
drw. no.	rev.	
429 - 006	B	