




NOTES
 1. THIS DRAWING IS TO BE READ IN CONJUNCTION WITH ALL RELEVANT ARCHITECT'S, ENGINEER'S & SUB-CONTRACTORS DRAWINGS AND DETAILS AND THE PROJECT SPECIFICATION.

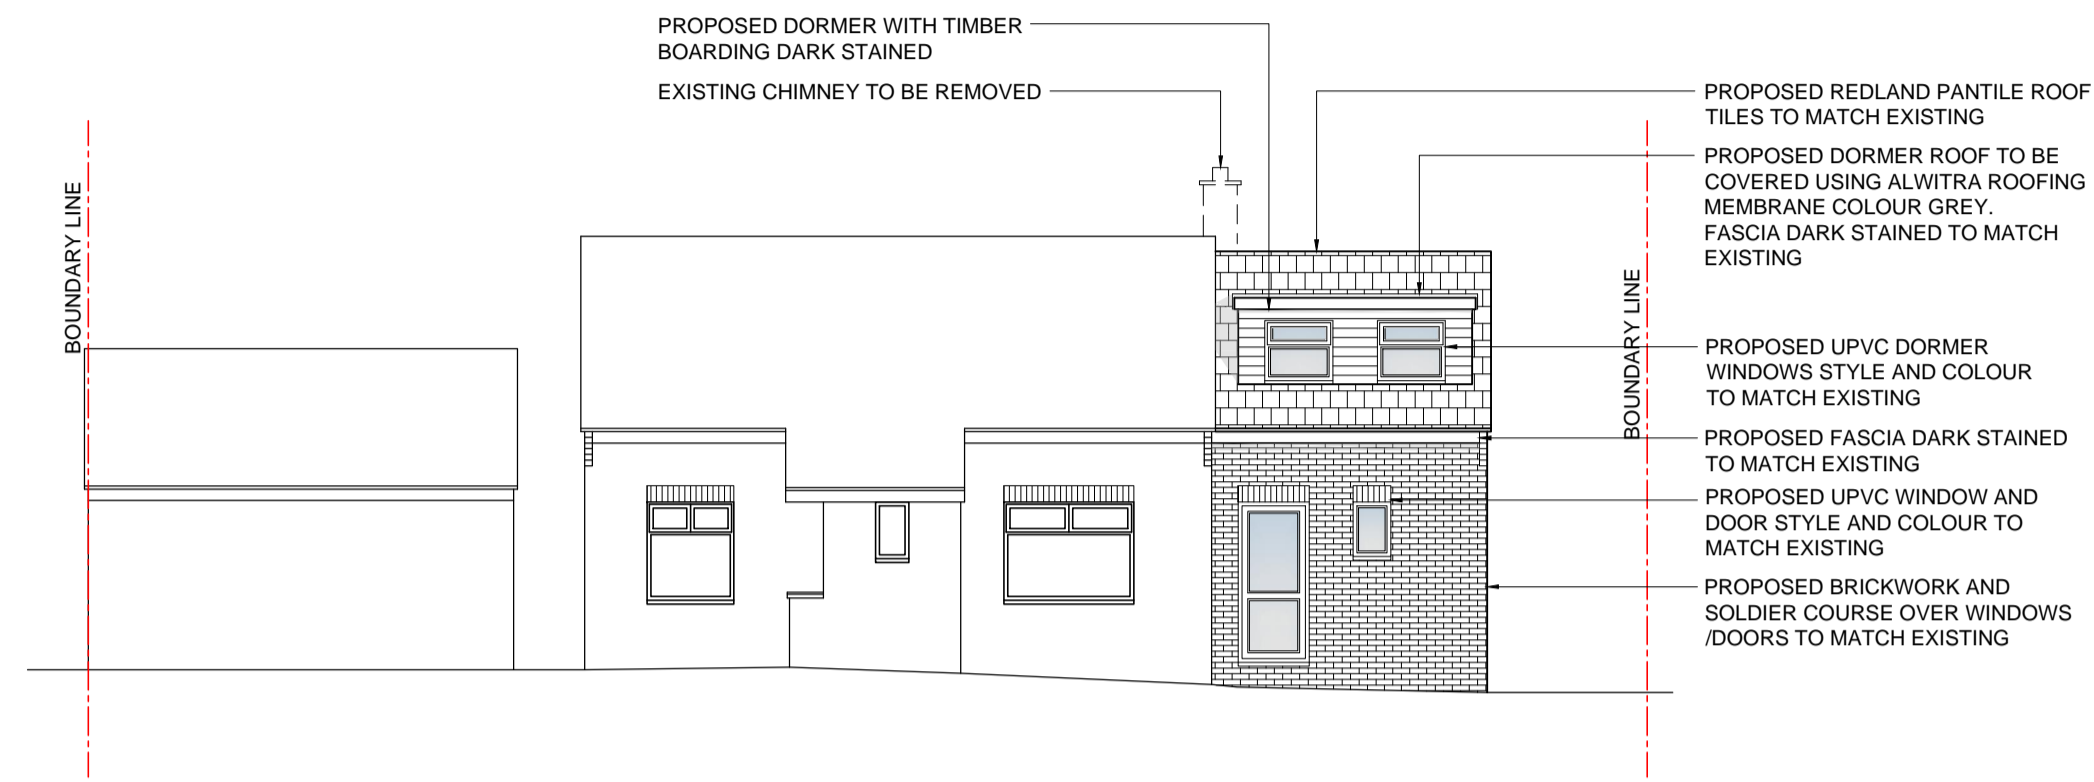


PROPOSED EAST ELEVATION
 SCALE 1:100

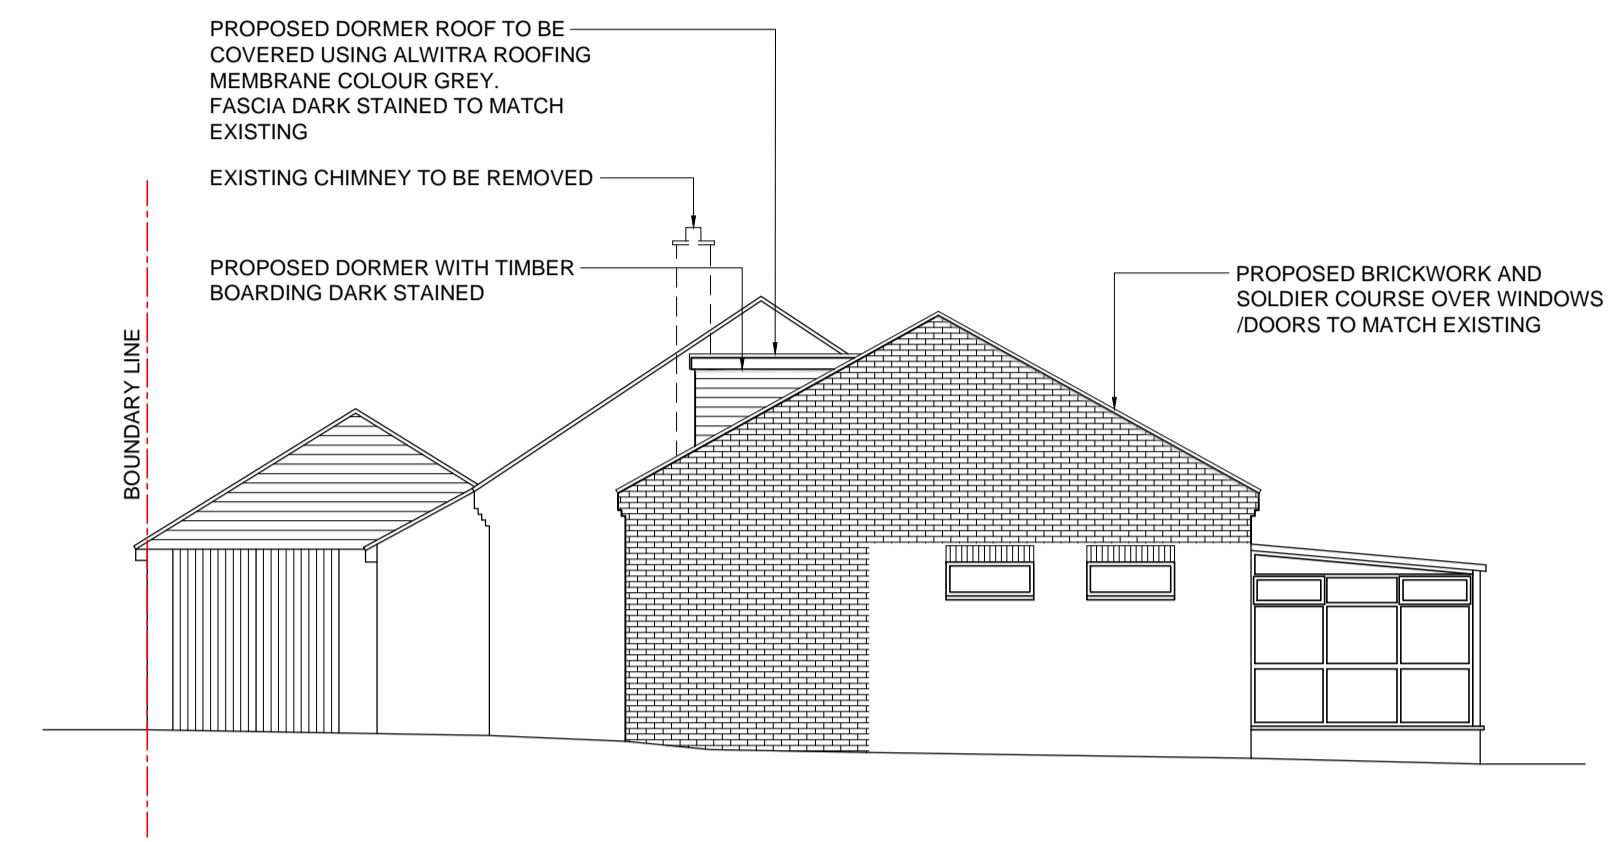


PROPOSED NORTH ELEVATION
 SCALE 1:50

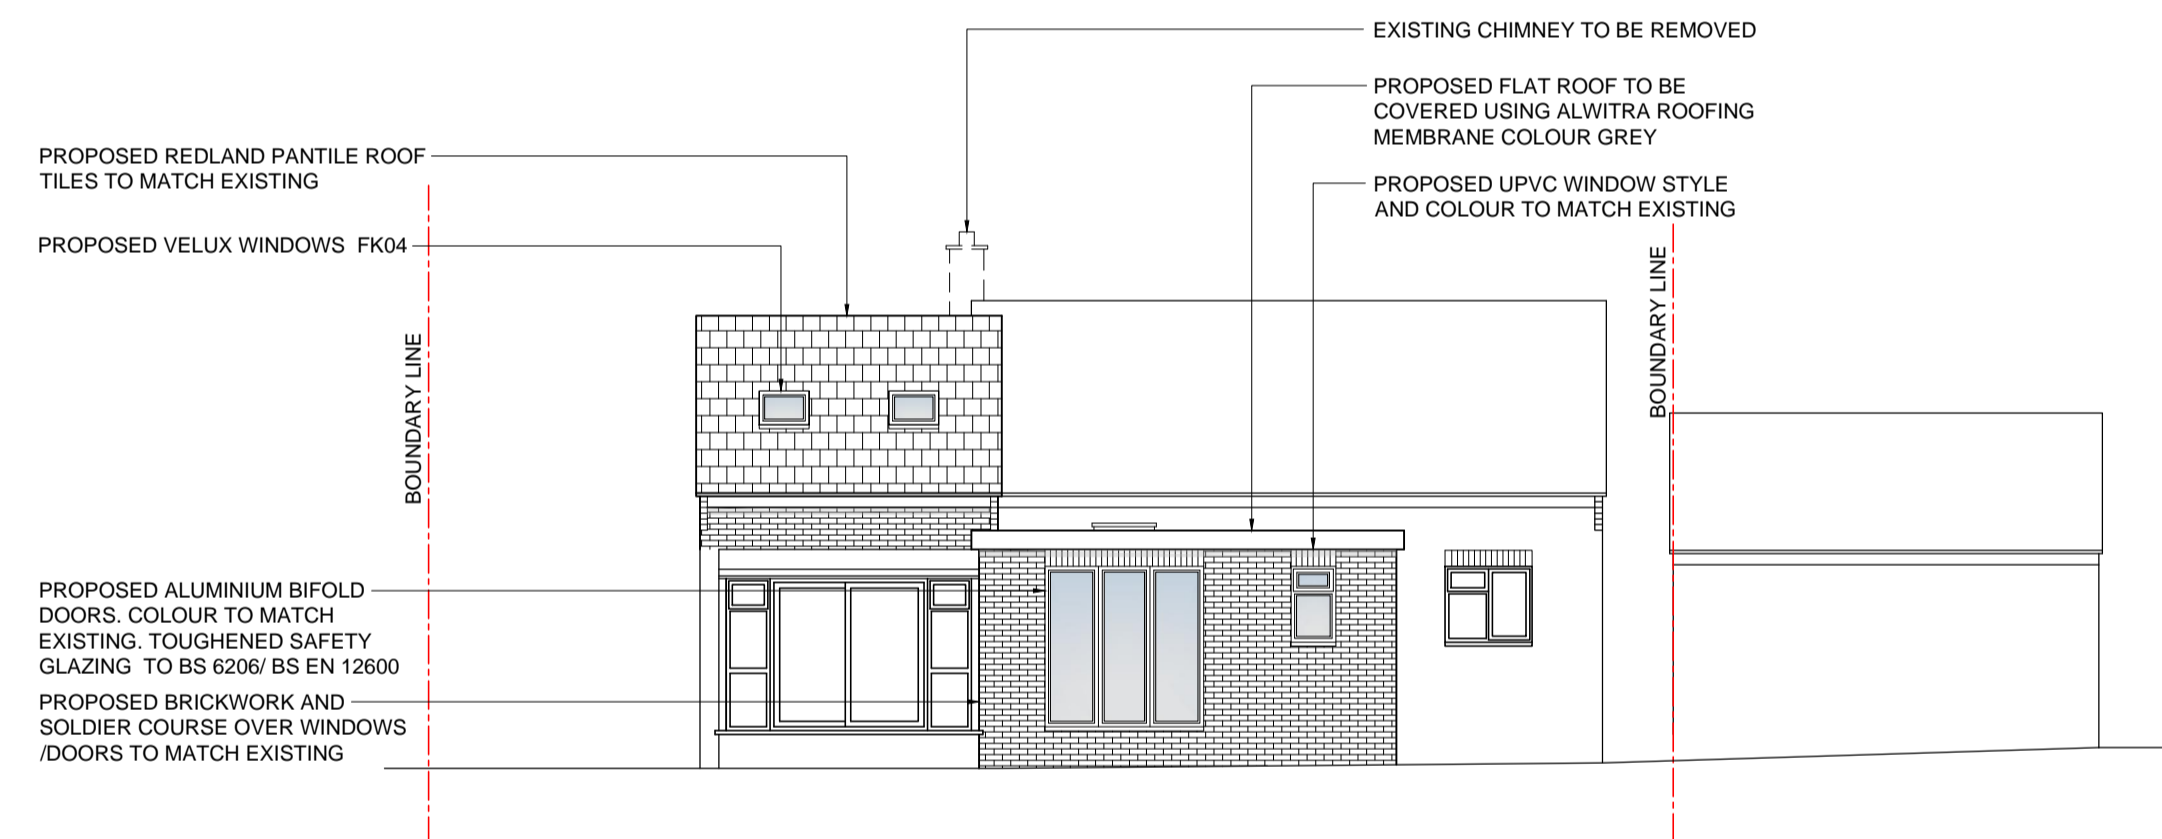

PROPOSED WEST ELEVATION
 SCALE 1:100

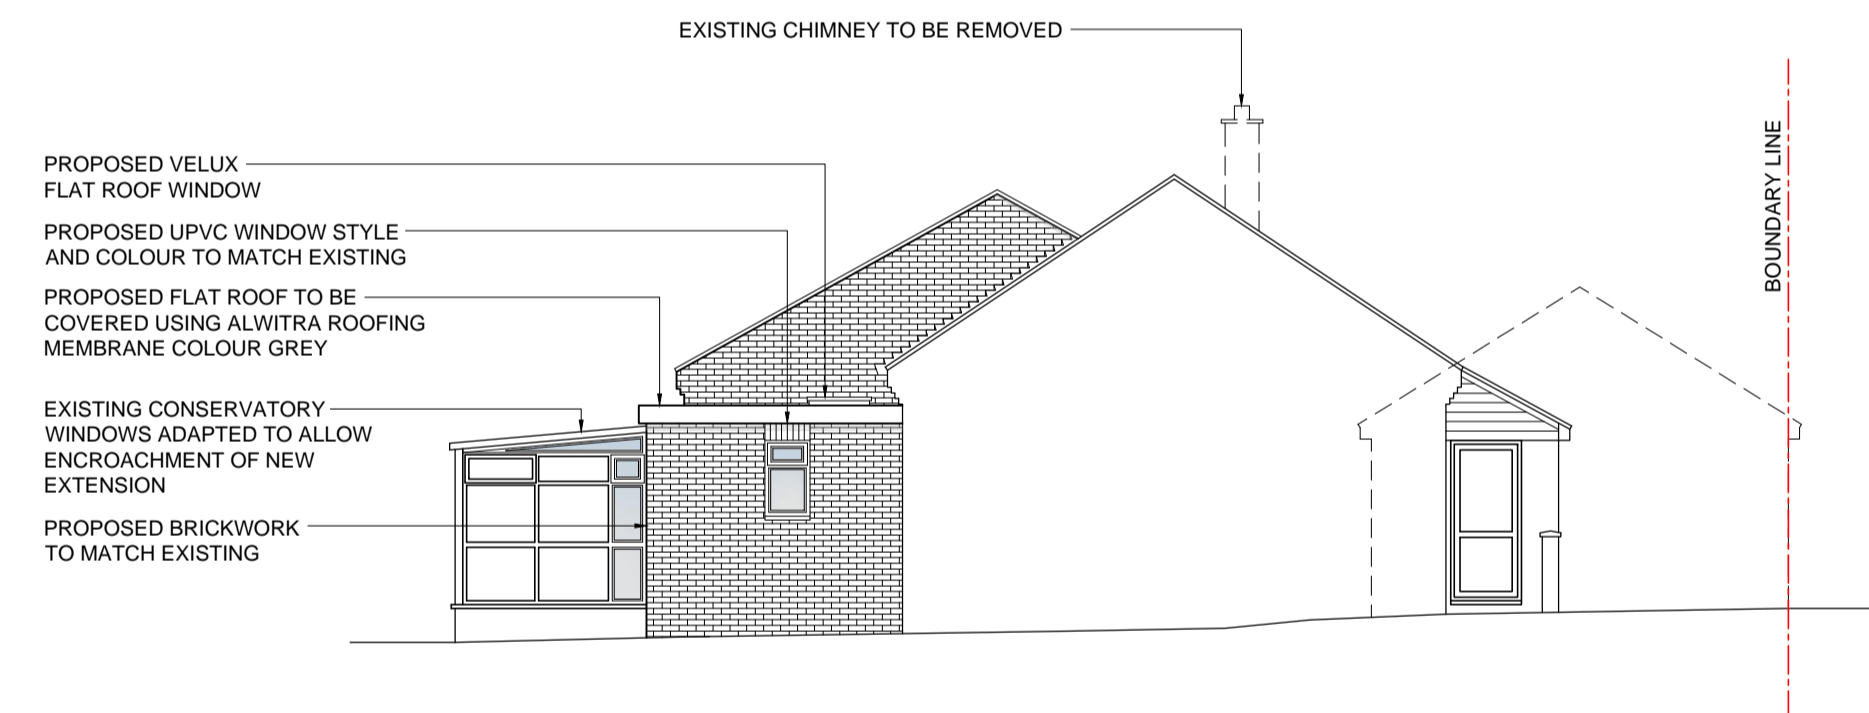

PROPOSED SOUTH ELEVATION
 SCALE 1:100

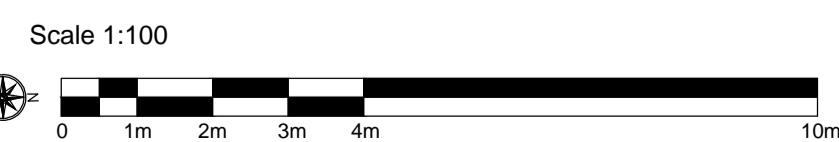

| Rev | Drawn | MSW | Check | MSW | Date | Description |
|-----|-------|-----|-------|-----|----------|----------------------------------|
| C | | MSW | | MSW | 28.02.24 | WINDOW ADDED TO WEST ELEVATION |
| B | | MSW | | MSW | 26.02.24 | REVISED FOR PLANNING APPLICATION |
| A | | MSW | | MSW | 23.11.23 | FIRST FLOOR EXTENSION ADDED |



Client
MR D. CLARKE

Project
REAR & FIRST FLOOR EXTENSION TO 1 WOODHALL DRIVE SANDOWN PO36 9QB

Drawing Title
PROPOSED ELEVATIONS

| | | |
|------------|----------|-------|
| scale | date | drawn |
| 1:100 @ A1 | JUL 2023 | MSW |
| drw. no. | rev. | |
| 429 - 003 | C | |