




NOTES
 1. THIS DRAWING IS TO BE READ IN CONJUNCTION WITH ALL RELEVANT ARCHITECT'S, ENGINEER'S & SUB-CONTRACTORS DRAWINGS AND DETAILS AND THE PROJECT SPECIFICATION.

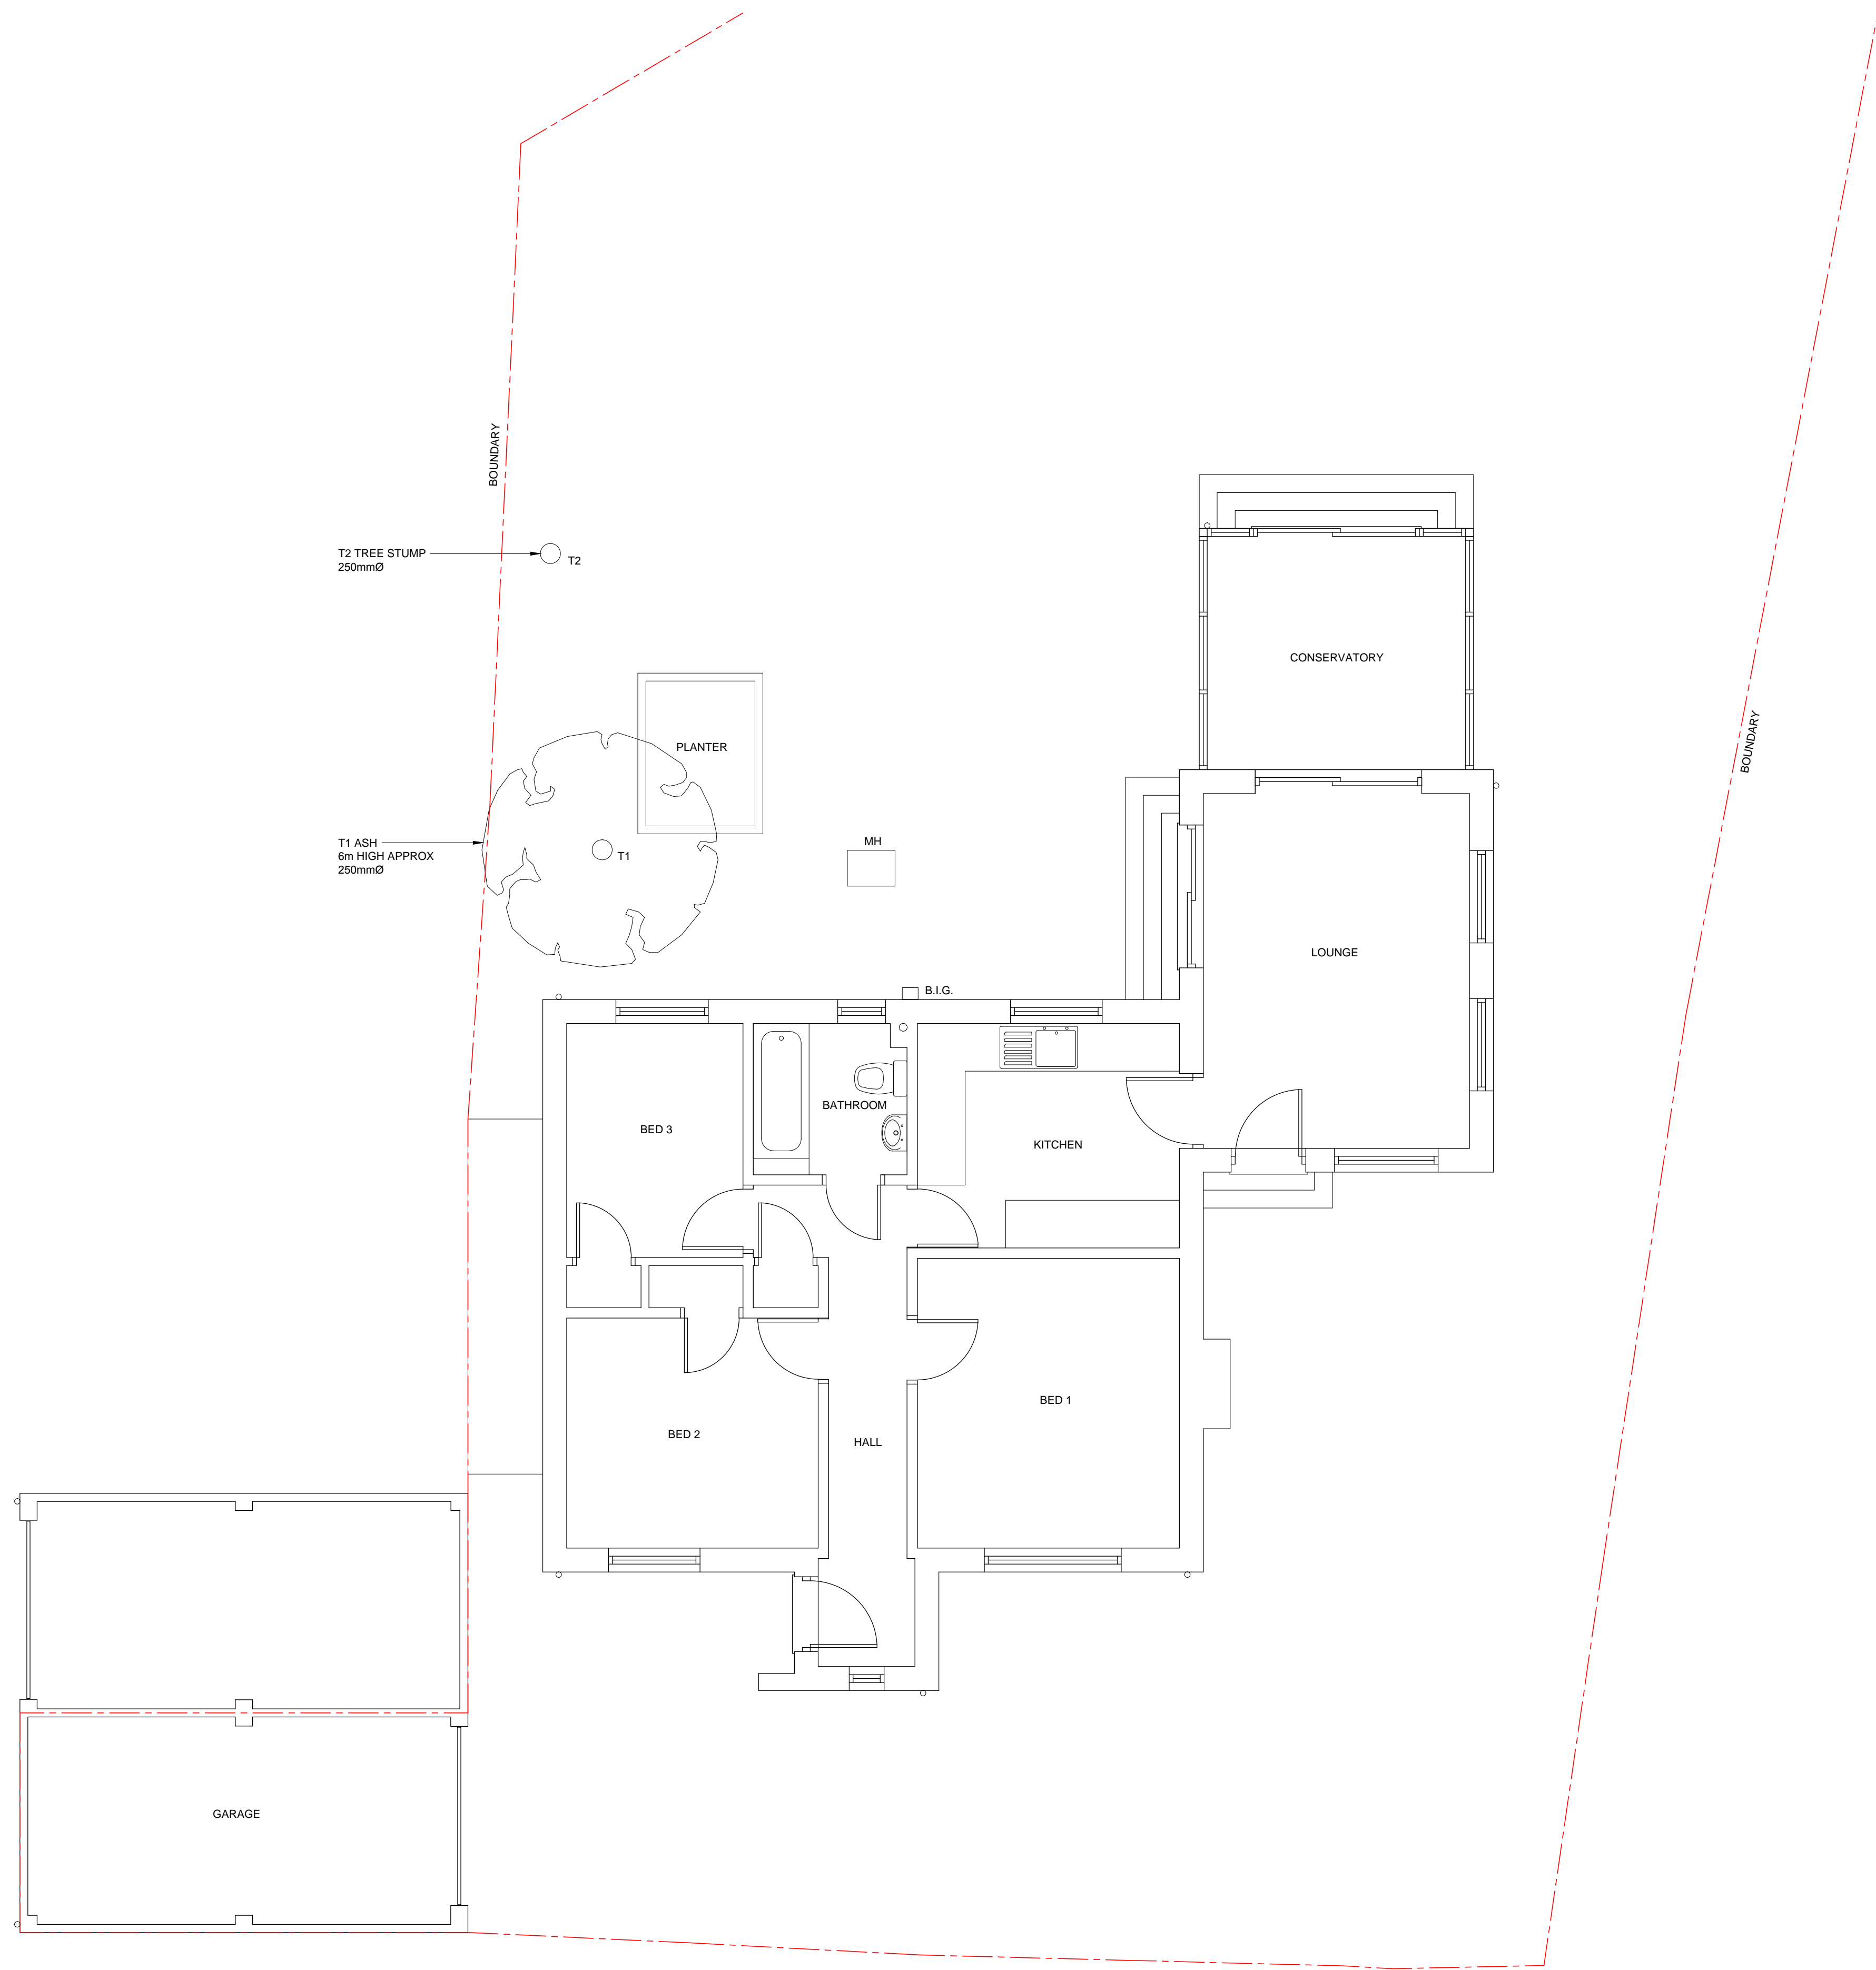

EXISTING GROUND FLOOR PLAN
 SCALE 1:50

Scale 1:50

 

Rev	Drawn	Checked	Date	Description
 <small>tel: 07604 962395 email: msdesign@bt.com</small>				
Client				
MR D. CLARKE				
Project				
REAR & FIRST FLOOR EXTENSION TO 1 WOODHALL DRIVE SANDOWN PO36 9QB				
Drawing Title				
EXISTING FLOOR PLAN				
Scale	Date	Drawn		
1:50 @ A1	JUL 2023	MSW		
Dwg. no.	424 - 003			Rev.