



NOTES
 1. THIS DRAWING IS TO BE READ IN CONJUNCTION WITH ALL RELEVANT ARCHITECT'S, ENGINEER'S & SUB-CONTRACTORS DRAWINGS AND DETAILS AND THE PROJECT SPECIFICATION.

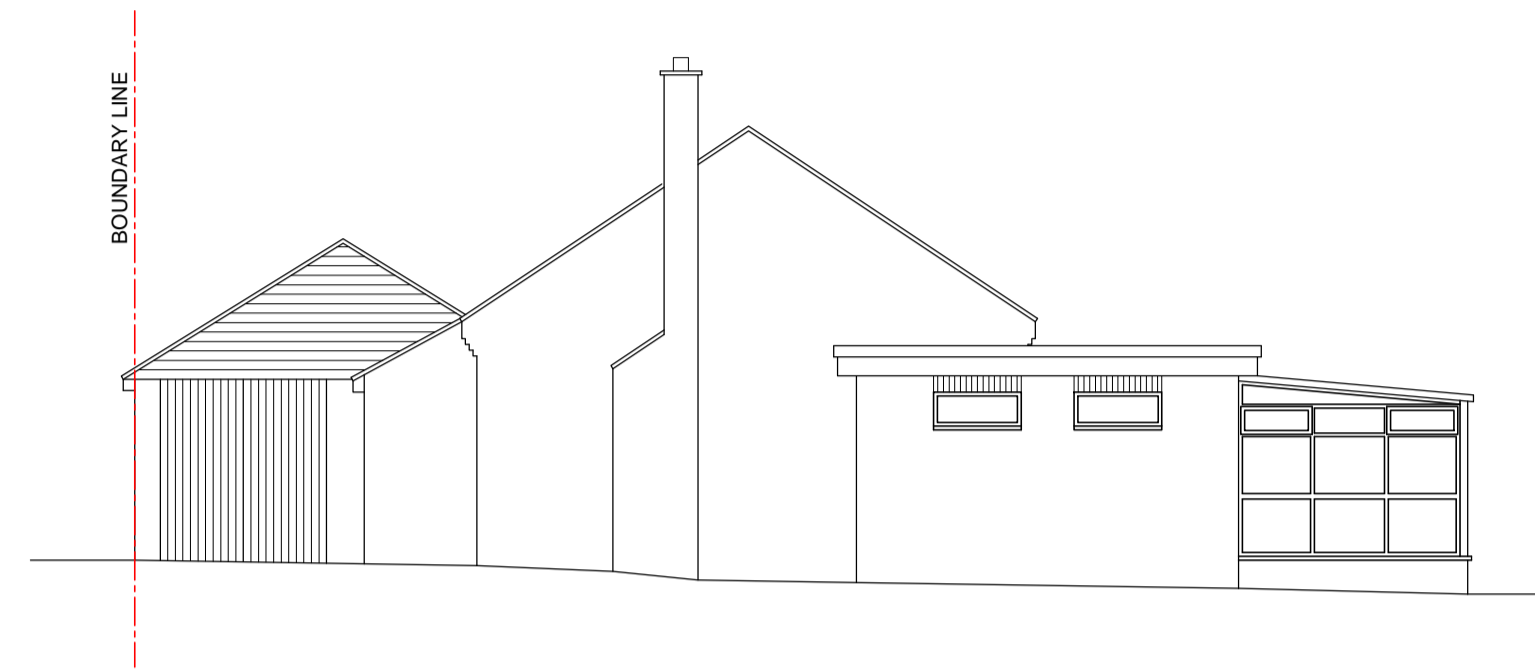


EXISTING EAST ELEVATION
 SCALE 1:100




EXISTING NORTH ELEVATION
 SCALE 1:100

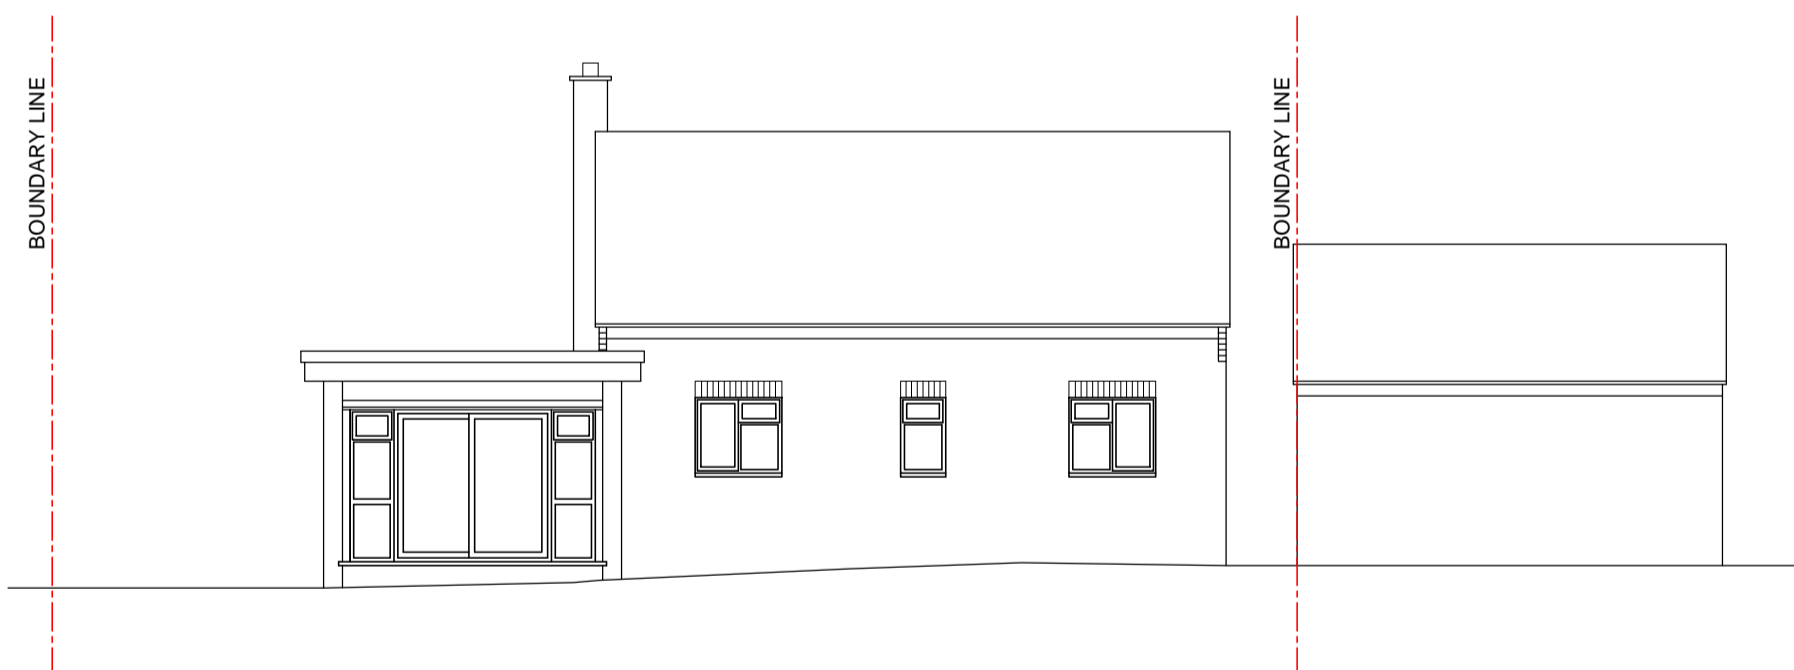


EXISTING WEST ELEVATION
 SCALE 1:100

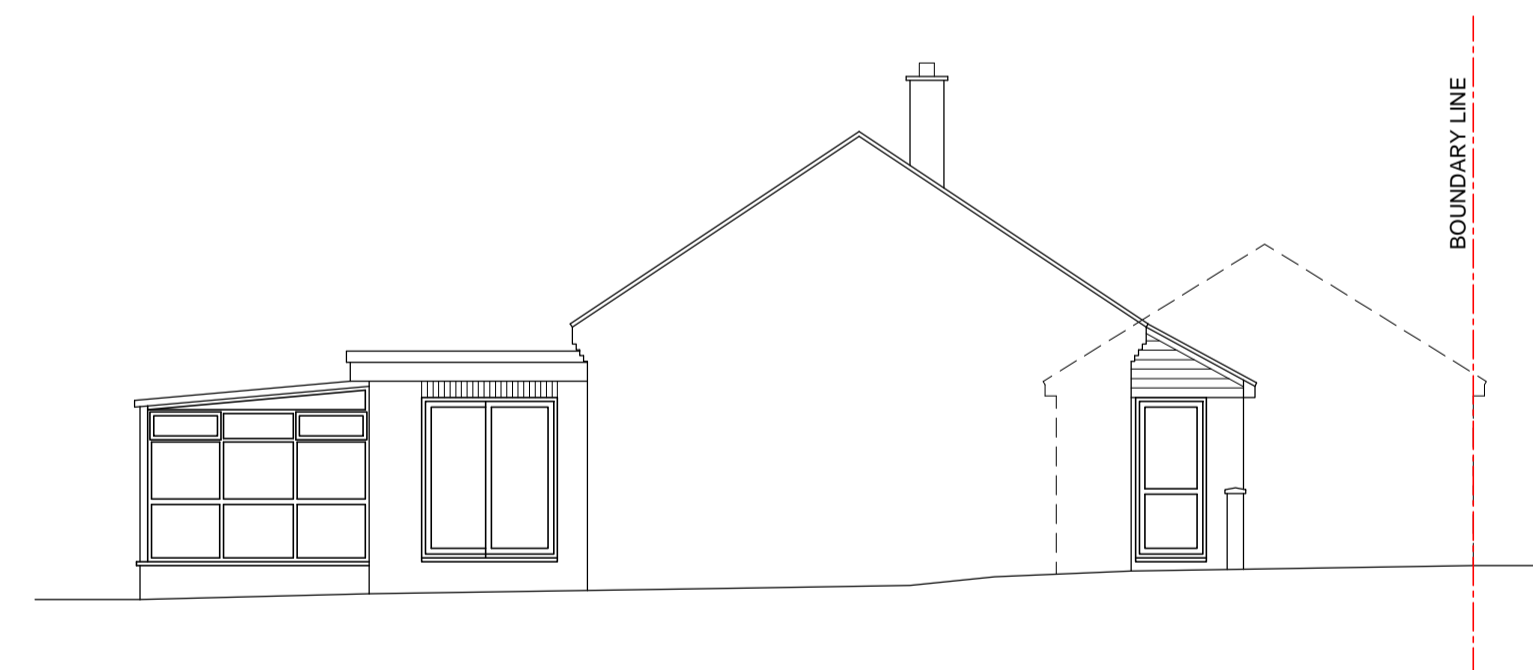

EXISTING SOUTH ELEVATION
 SCALE 1:100

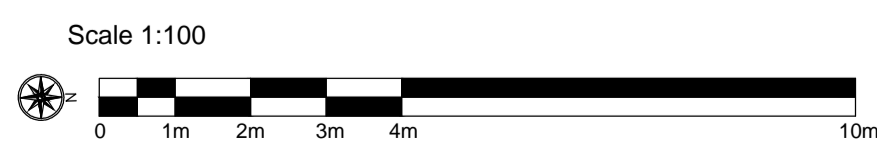

Rev	Drawn	Checked	Date	Description	
 <small>tel: 07604 962395 email: mswdesign@bt.com</small>					
Client					
MR D. CLARKE					
Project					
REAR & FIRST FLOOR EXTENSION TO 1 WOODHALL DRIVE SANDOWN PO36 9QB					
Drawing Title					
EXISTING ELEVATIONS					
Scale	1:100 @ A1	Date	JUL 2023	Drawn	MSW
Dwg. no.	429 - 002			Rev.	