




KIYANI ARCHITECTURE
AND DEVELOPMENTS

Phone: +44 7800 714849
Email: info@kiyanid.com
Website: www.kiyanid.com

1. Copyright of Kiyan Architecture and Developments Ltd
2. Do not scale from drawing.
3. Use figure dimensions only.
4. All dimensions to be checked on site.

- Key:
- Site Boundary
 - Existing Wall
 - Proposed Wall
 - Demolition
 - Proposed Openings
 - 45 Degree Code Line
 - Proposed Beams

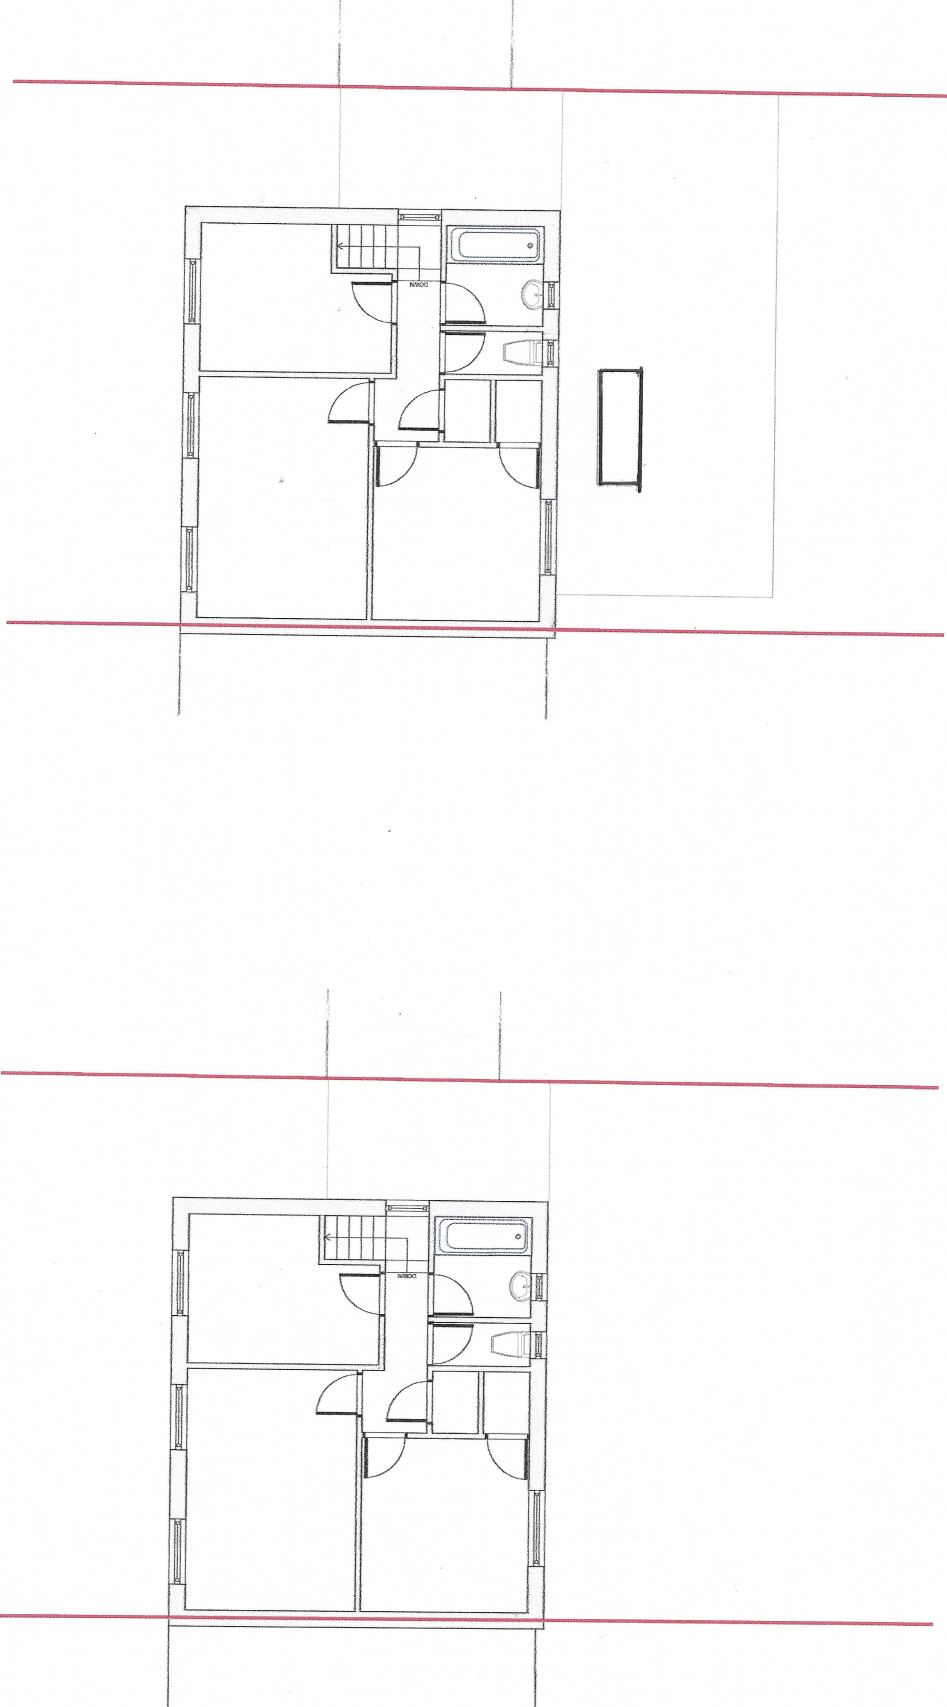

Existing First Floor Plan

Proposed First Floor Plan
WITH PROPOSED VELUX



Revision	Description	Date
1	First Issue	19.01.2022

Client:
Andy Hart

Project:
11 Meadow Road, East Cowes, PO32 6HU

Drawing Title:
Existing and Proposed First Floor Plans

Project Number	Drawing Number	Scale	Author	Checker
2004	101	1/50	IK	KAD