




KIYANI ARCHITECTURE AND DEVELOPMENTS

+44 7960 714649


ik@kiyaniad.com

www.kiyaniad.com

1. Copyright of Kiyani Architecture and Developments Ltd
2. Do not scale from drawing.
3. Use figured dimensions only.
4. All dimensions to be checked on site.

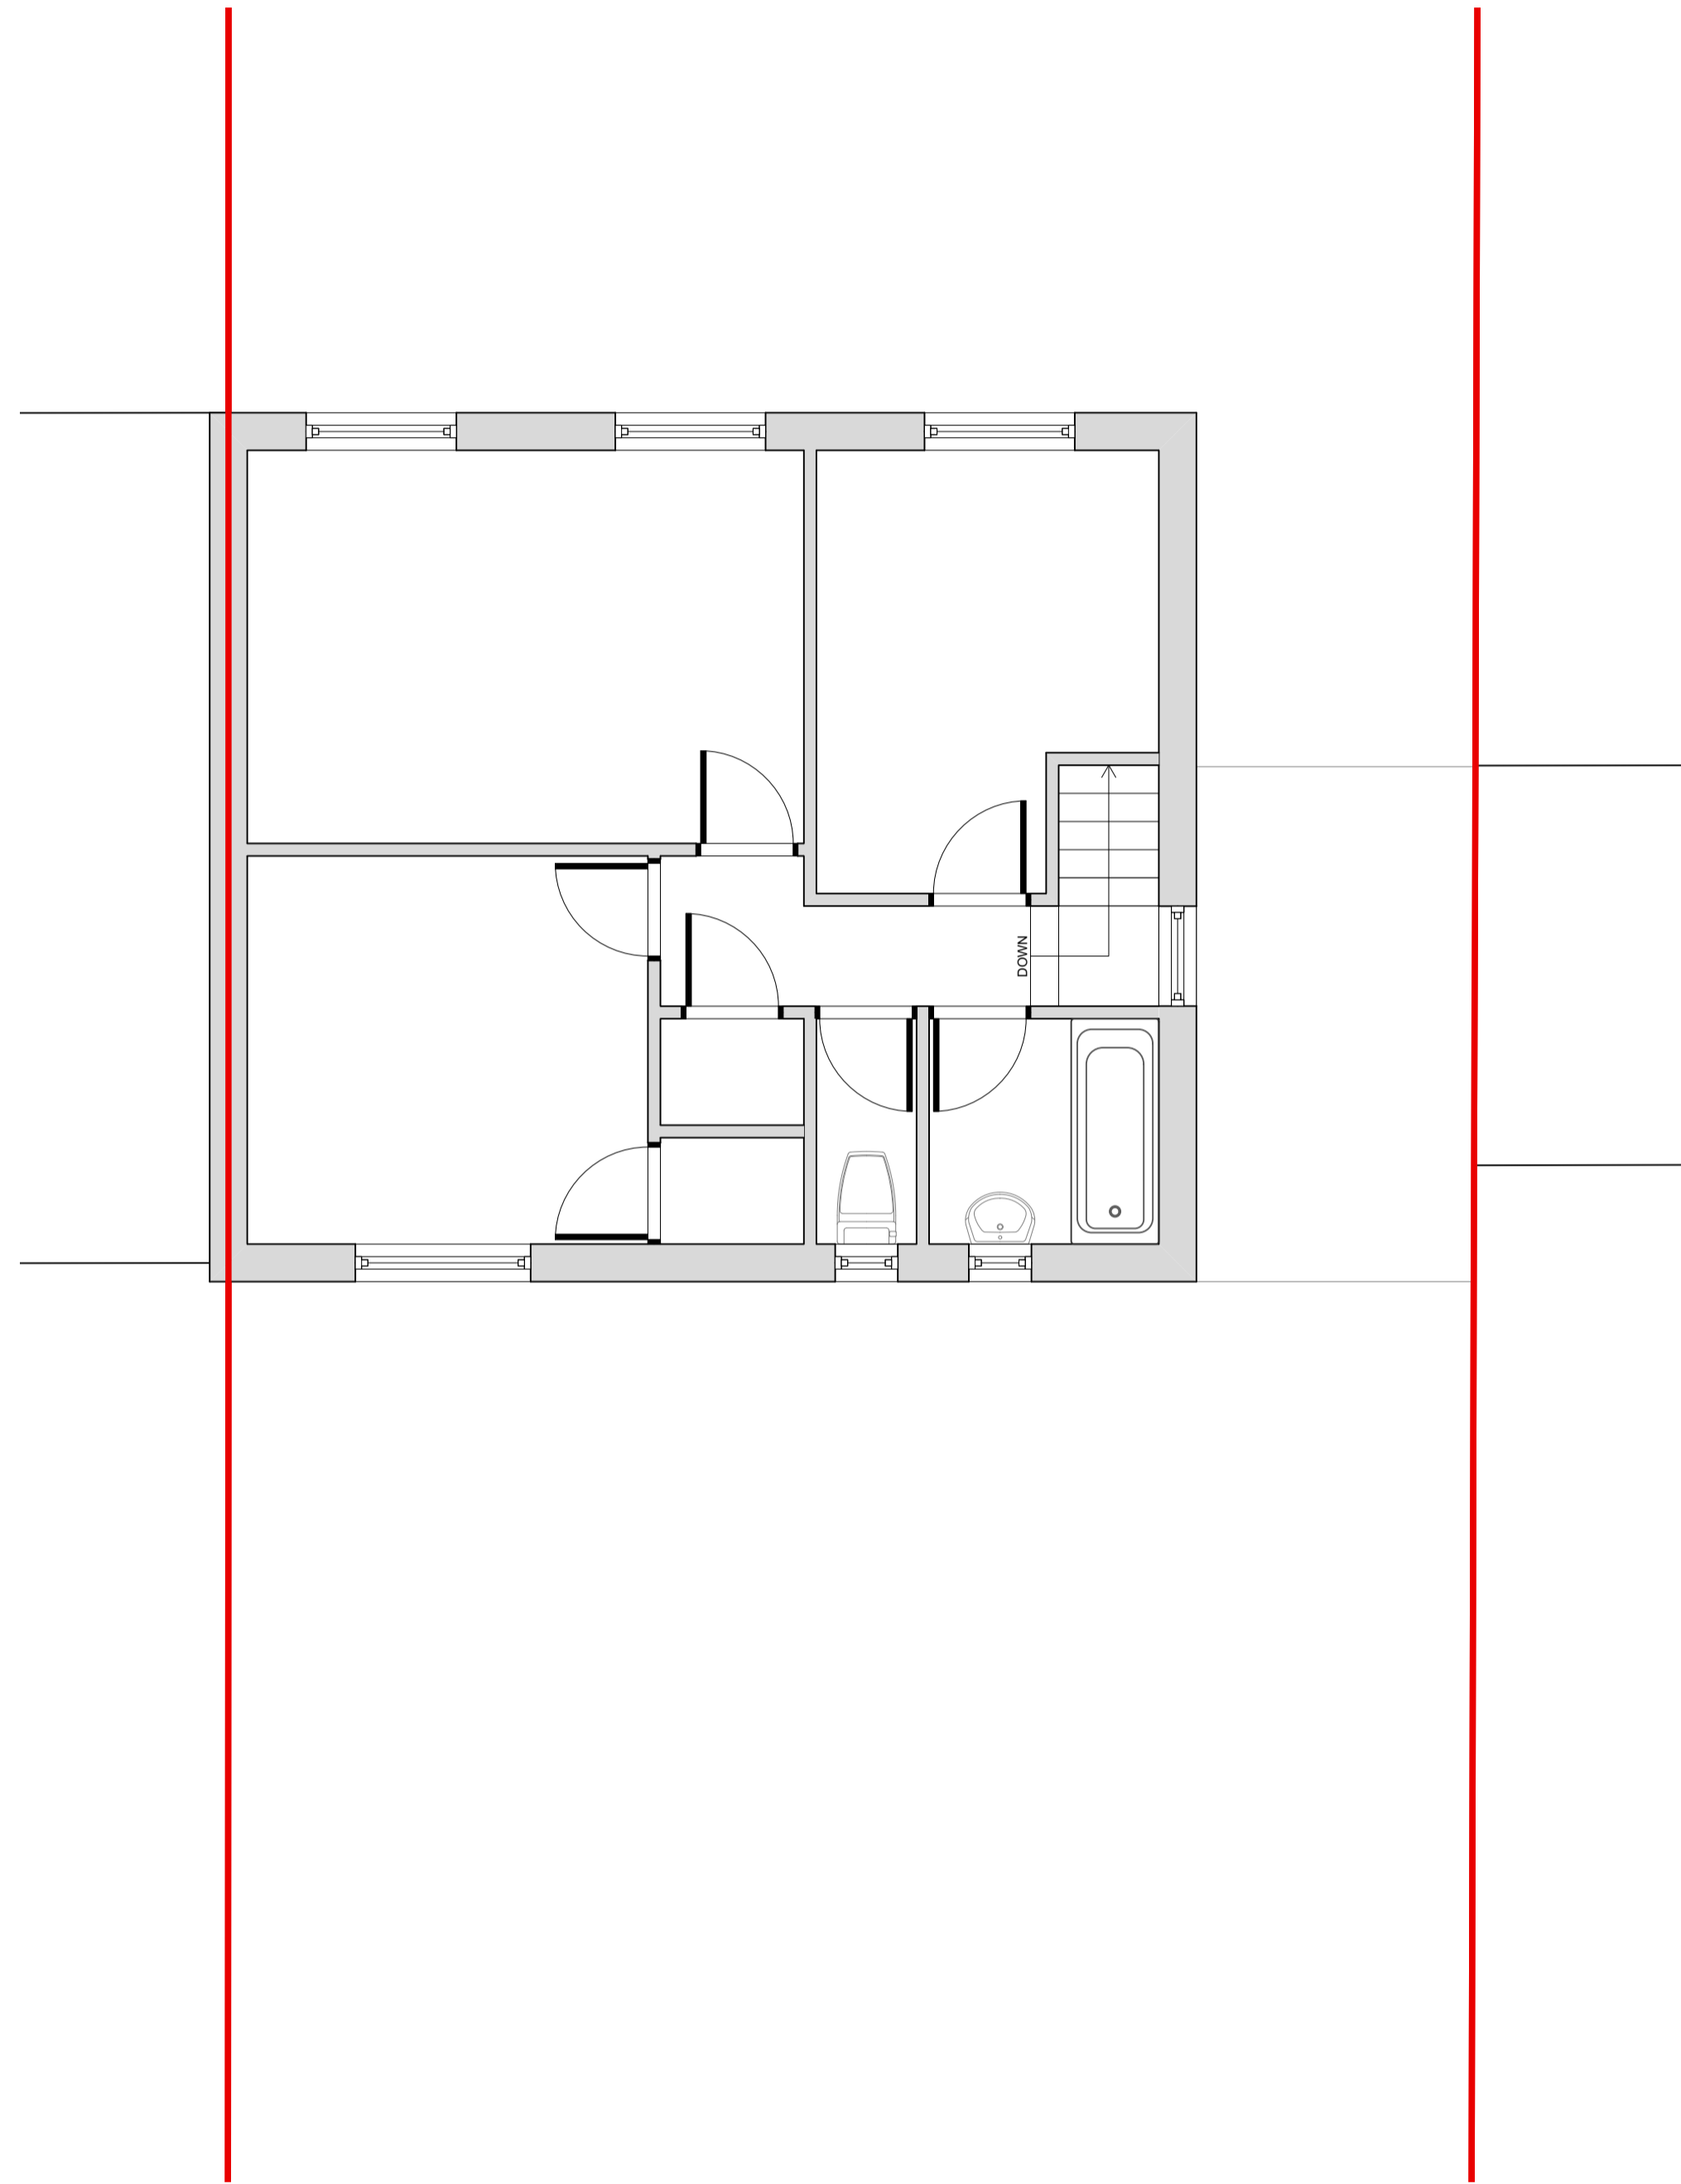



Existing First Floor Plan

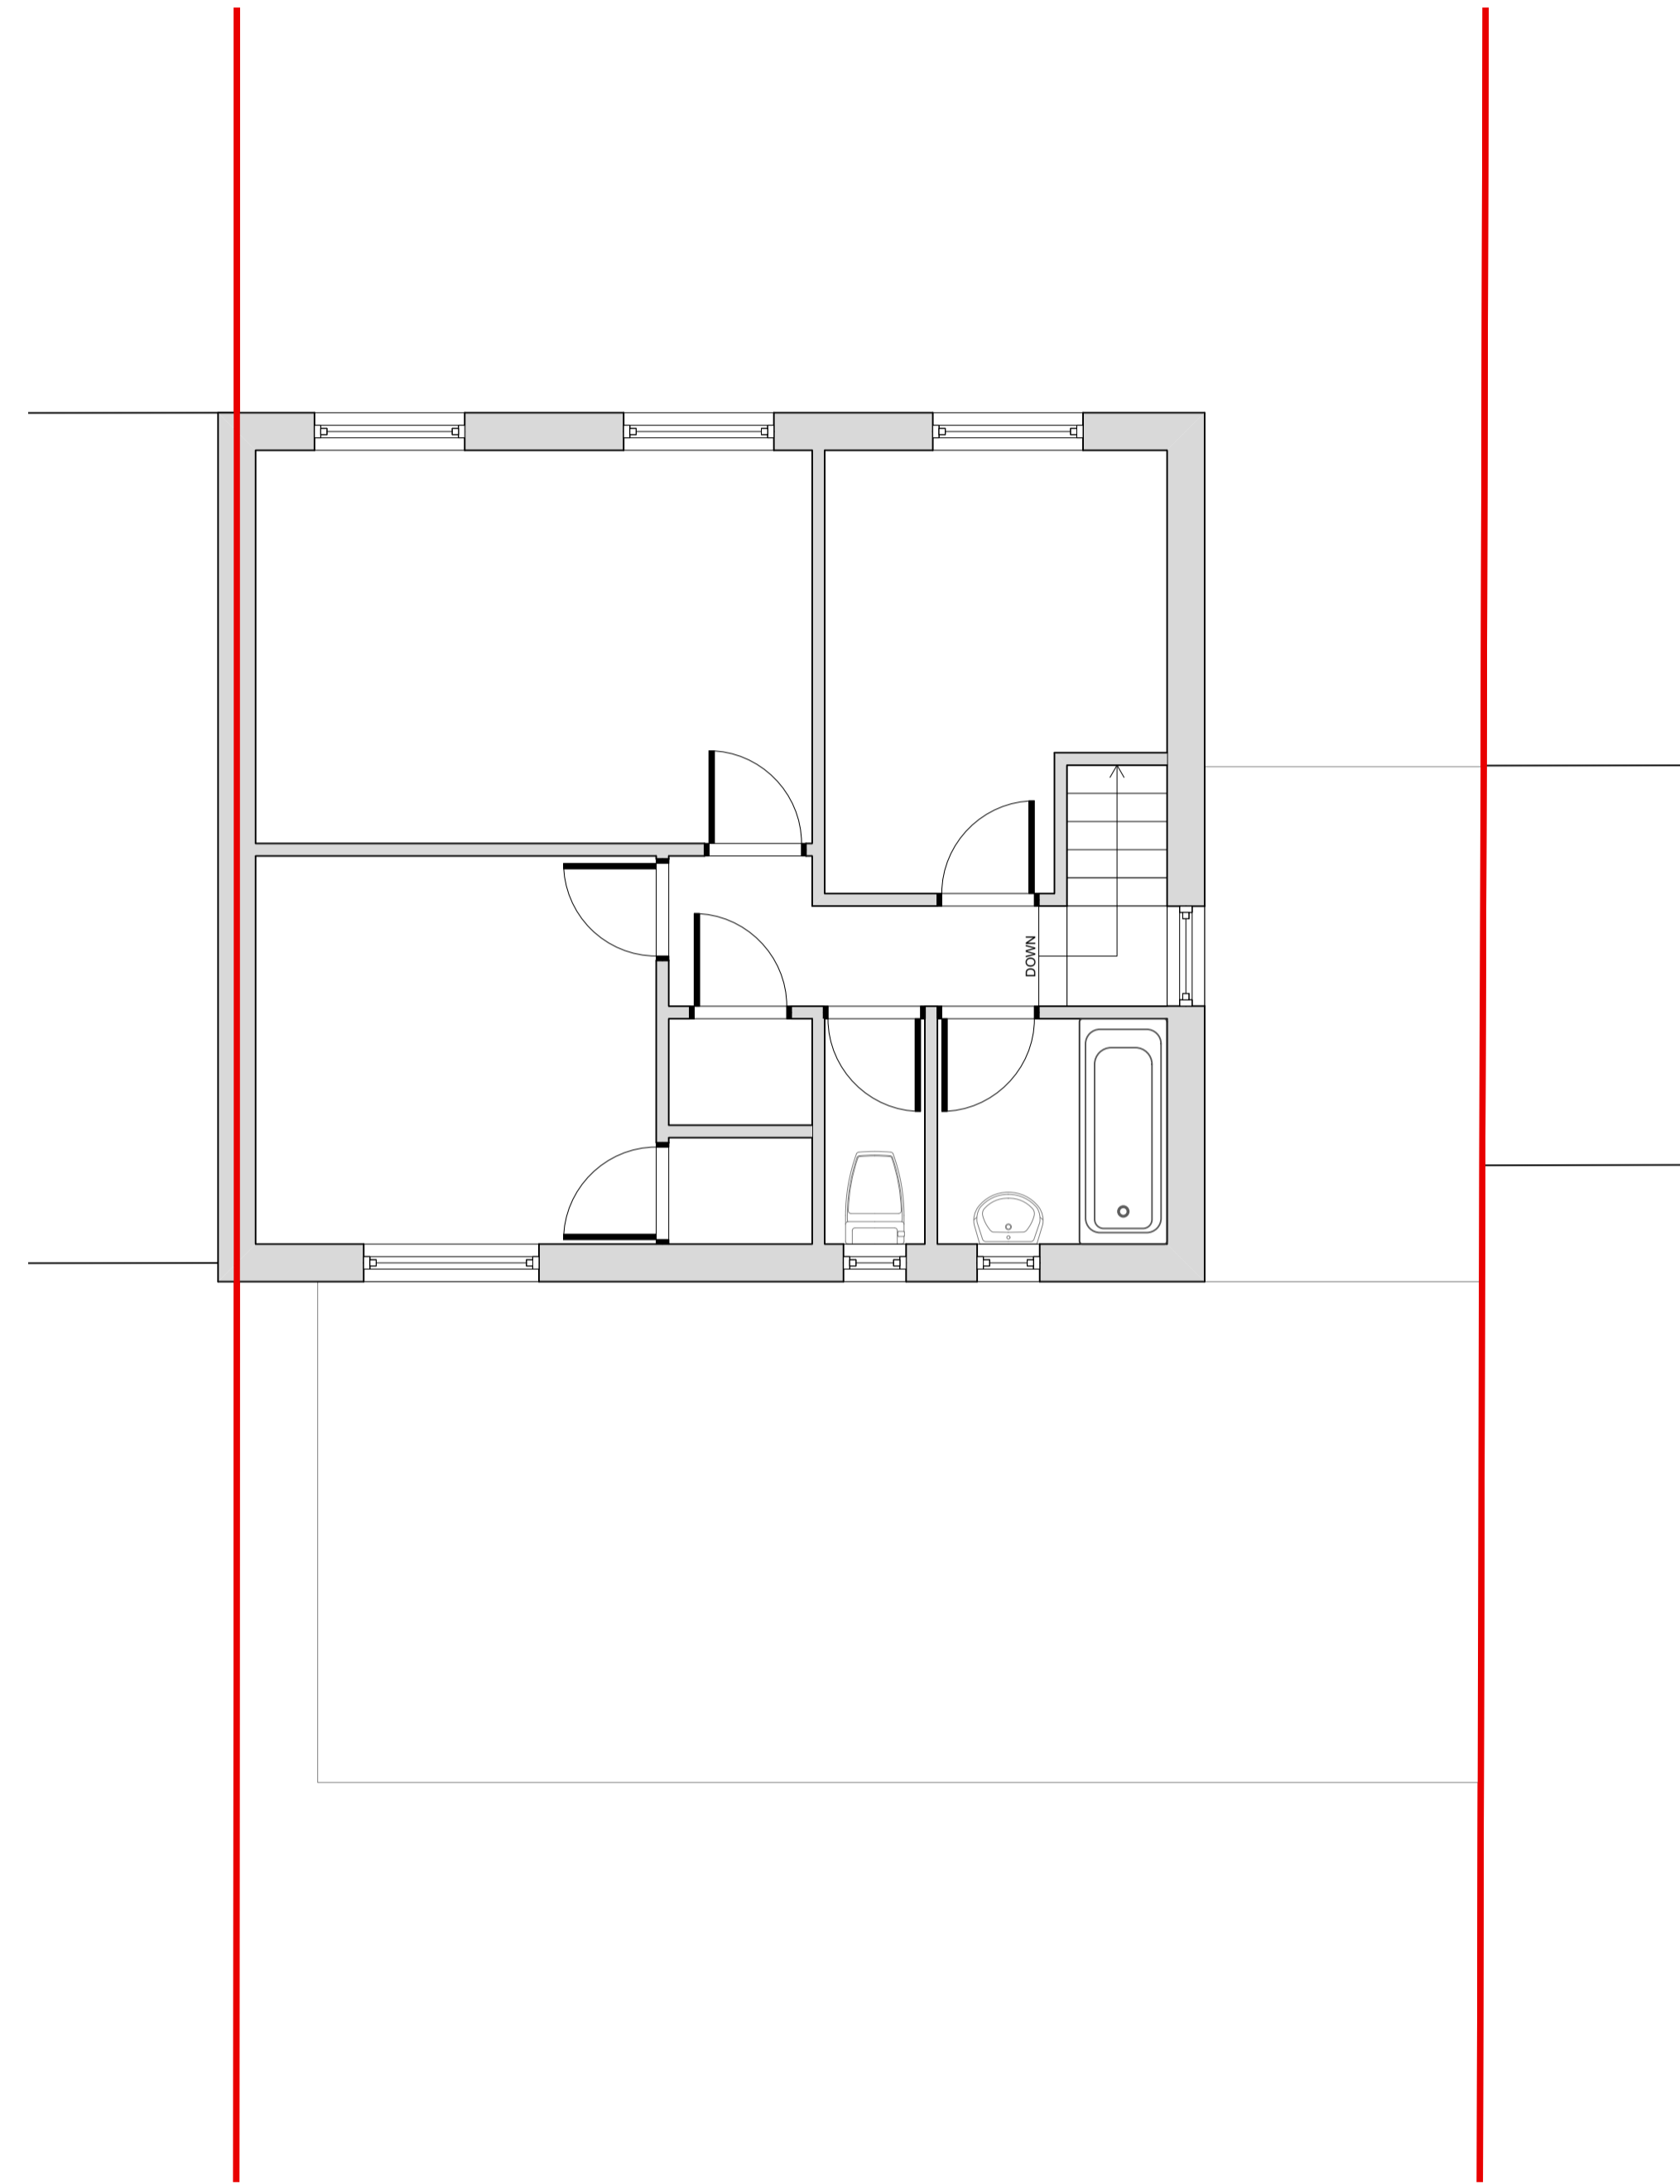

Proposed First Floor Plan

Key:

- Site Boundary
- Existing Wall
- Proposed Wall
- Demolition
- Proposed Openings
- 45 Degree Code Line
- Proposed Beams

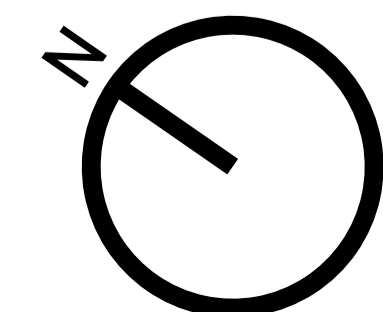 

/ First Issue 19.01.2024

| Revision | Description | Date |
|----------|-------------|------|
|----------|-------------|------|

Client: **Andy Hart**

Project: **11 Meadow Road, East Cowes, PO32 6HU**

Drawing Title: **Existing and Proposed First Floor Plans**

Project Number: 2004 Drawing Number: 101

| | | | |
|---------------------------------|----------------|-----------------|--------------------|
| First Issue Date: 19.01.2024 | Revision: / | Drawn By: IK | Checked By: KAD |
|---------------------------------|----------------|-----------------|--------------------|

Drawing Status: **Planning** Scale: 1:50@A1