



KIYANI ARCHITECTURE AND DEVELOPMENTS

+44 7960 714649


ik@kiyaniad.com

www.kiyaniad.com

- Copyright of Kiyani Architecture and Developments Ltd
- Do not scale from drawing.
- Use figured dimensions only.
- All dimensions to be checked on site.



Existing Front Elevation

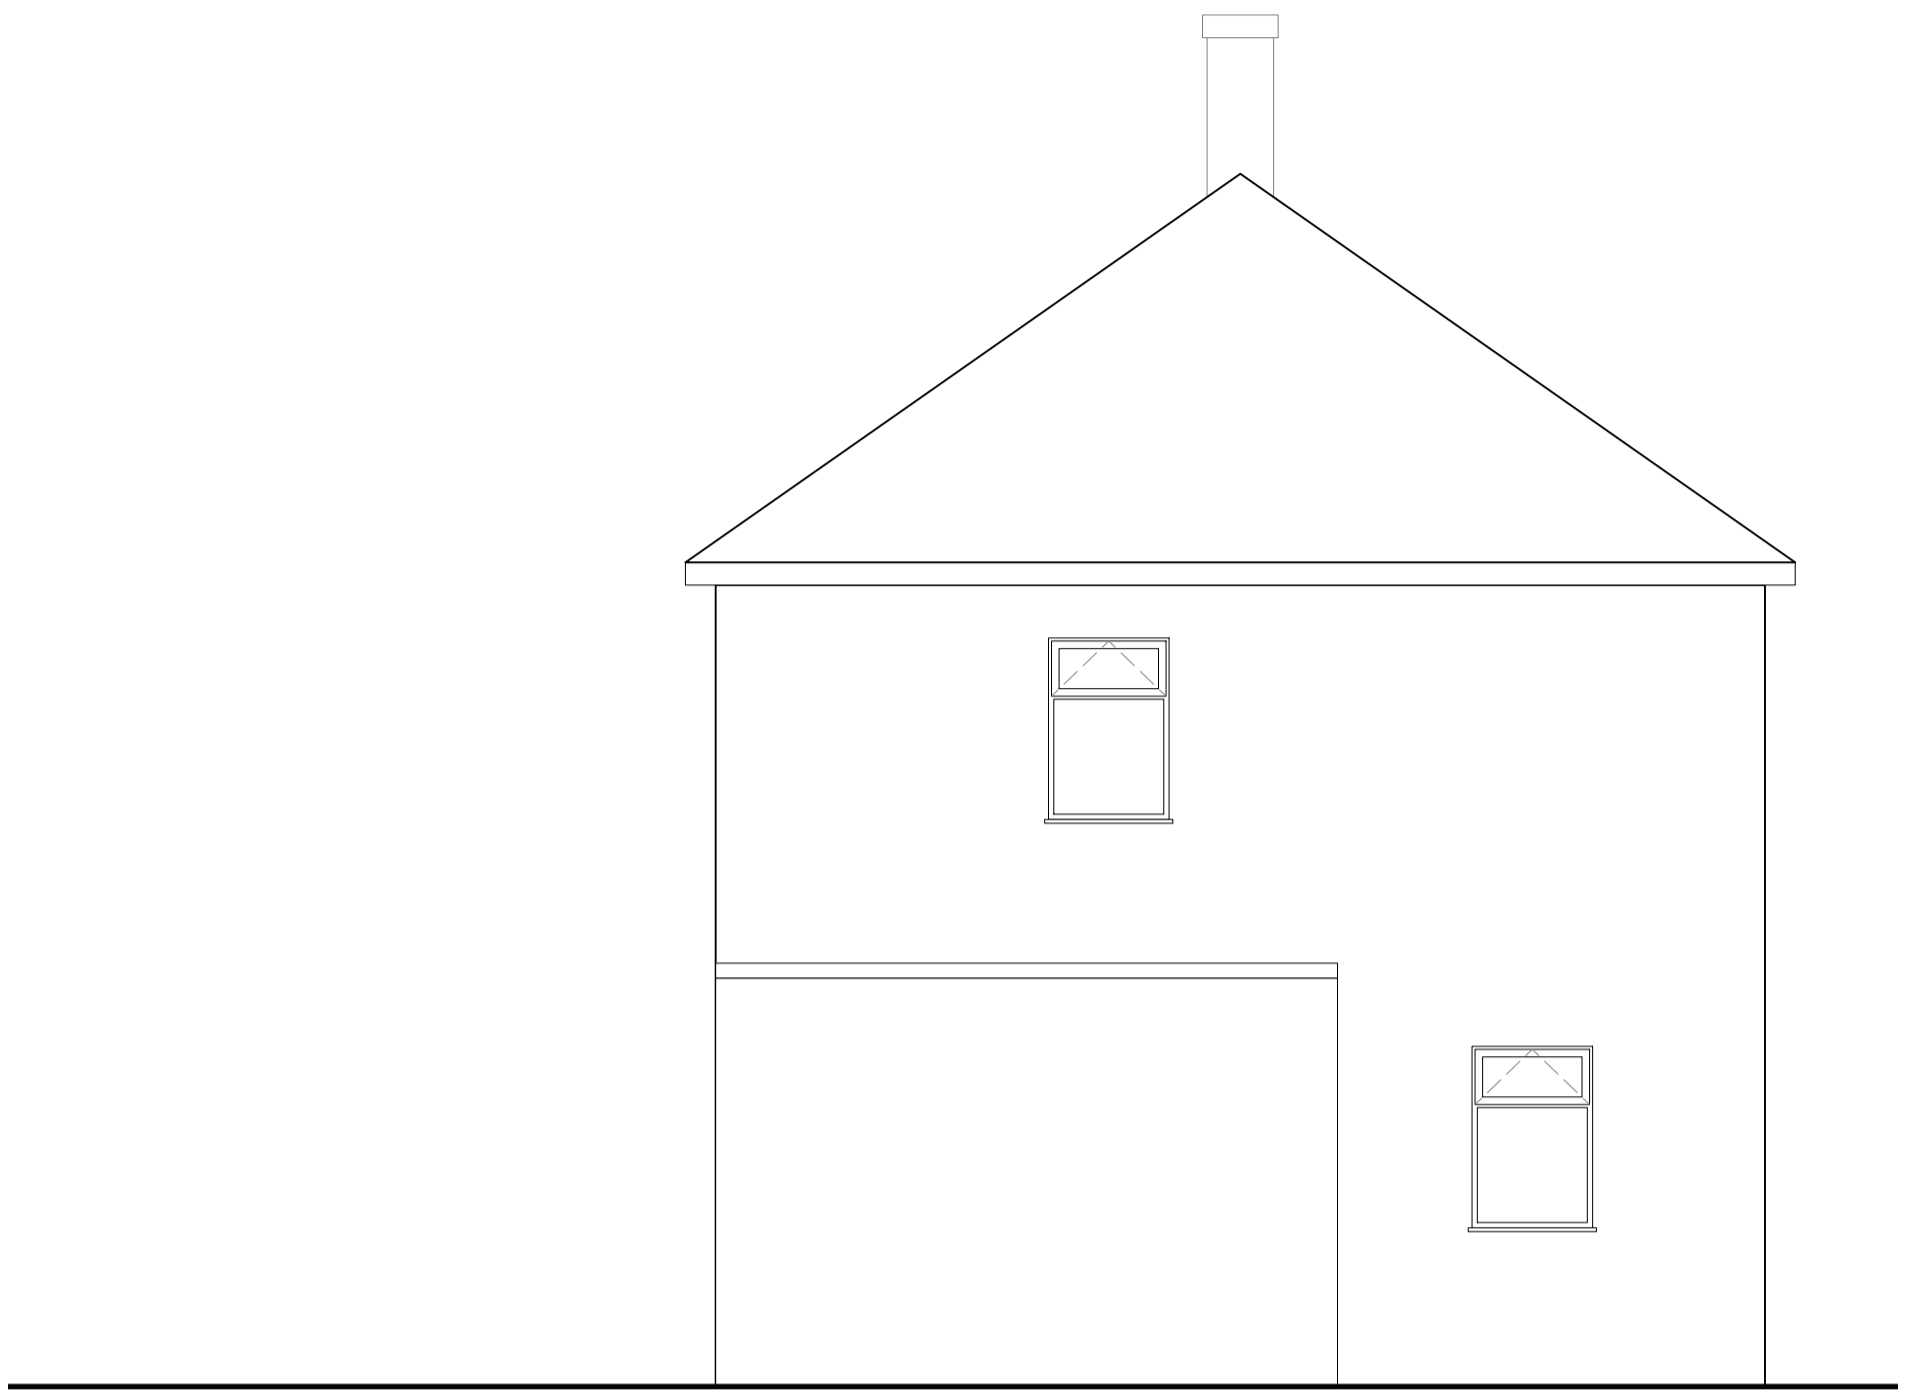


Existing Side Elevation




Existing Rear Elevation



Proposed Front Elevation (No Change)

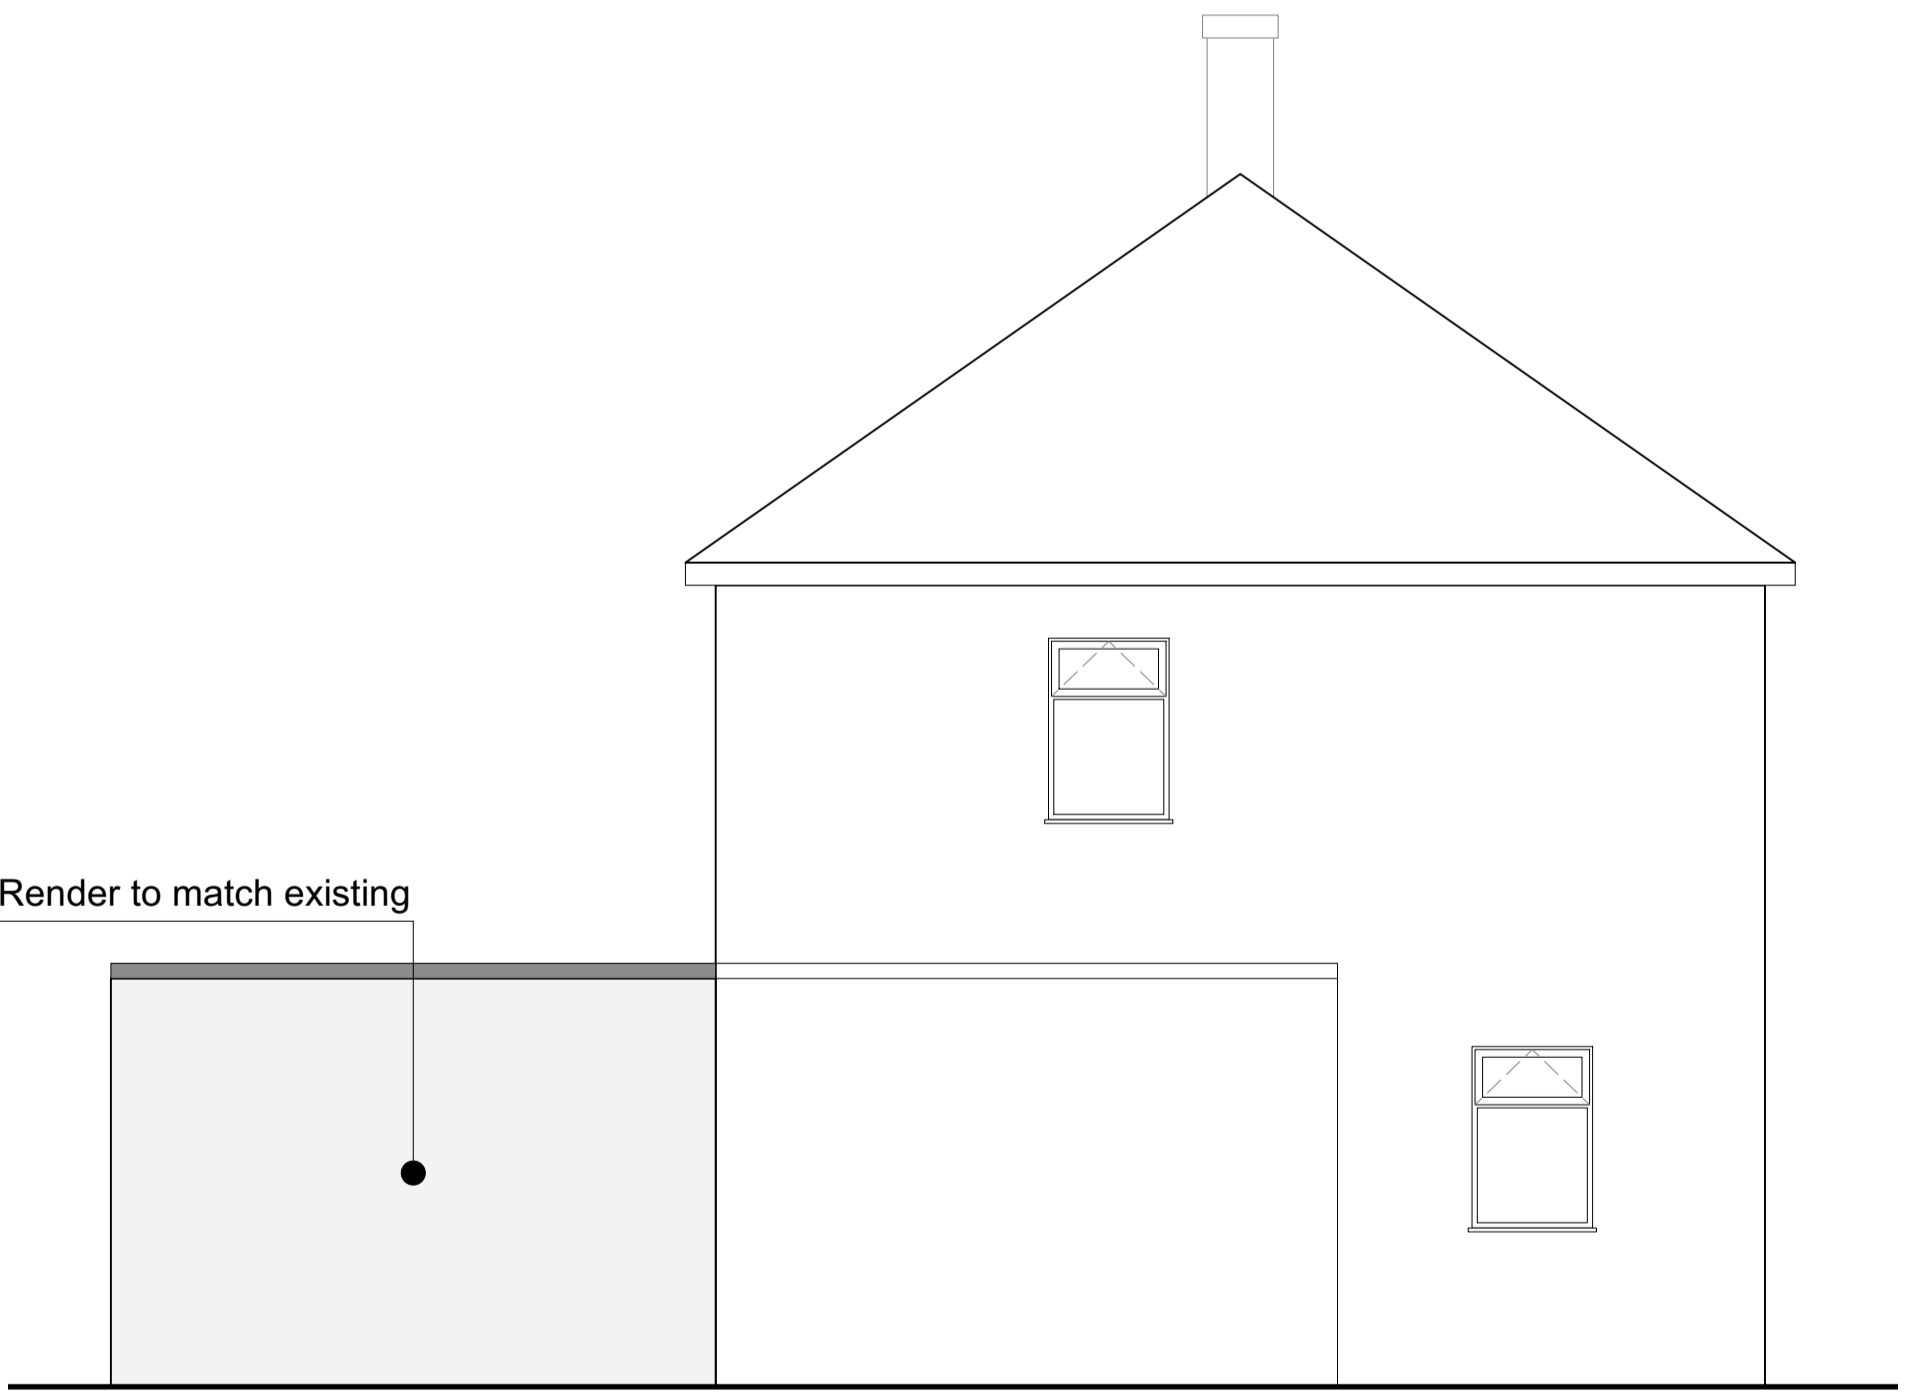

Proposed Side Elevation

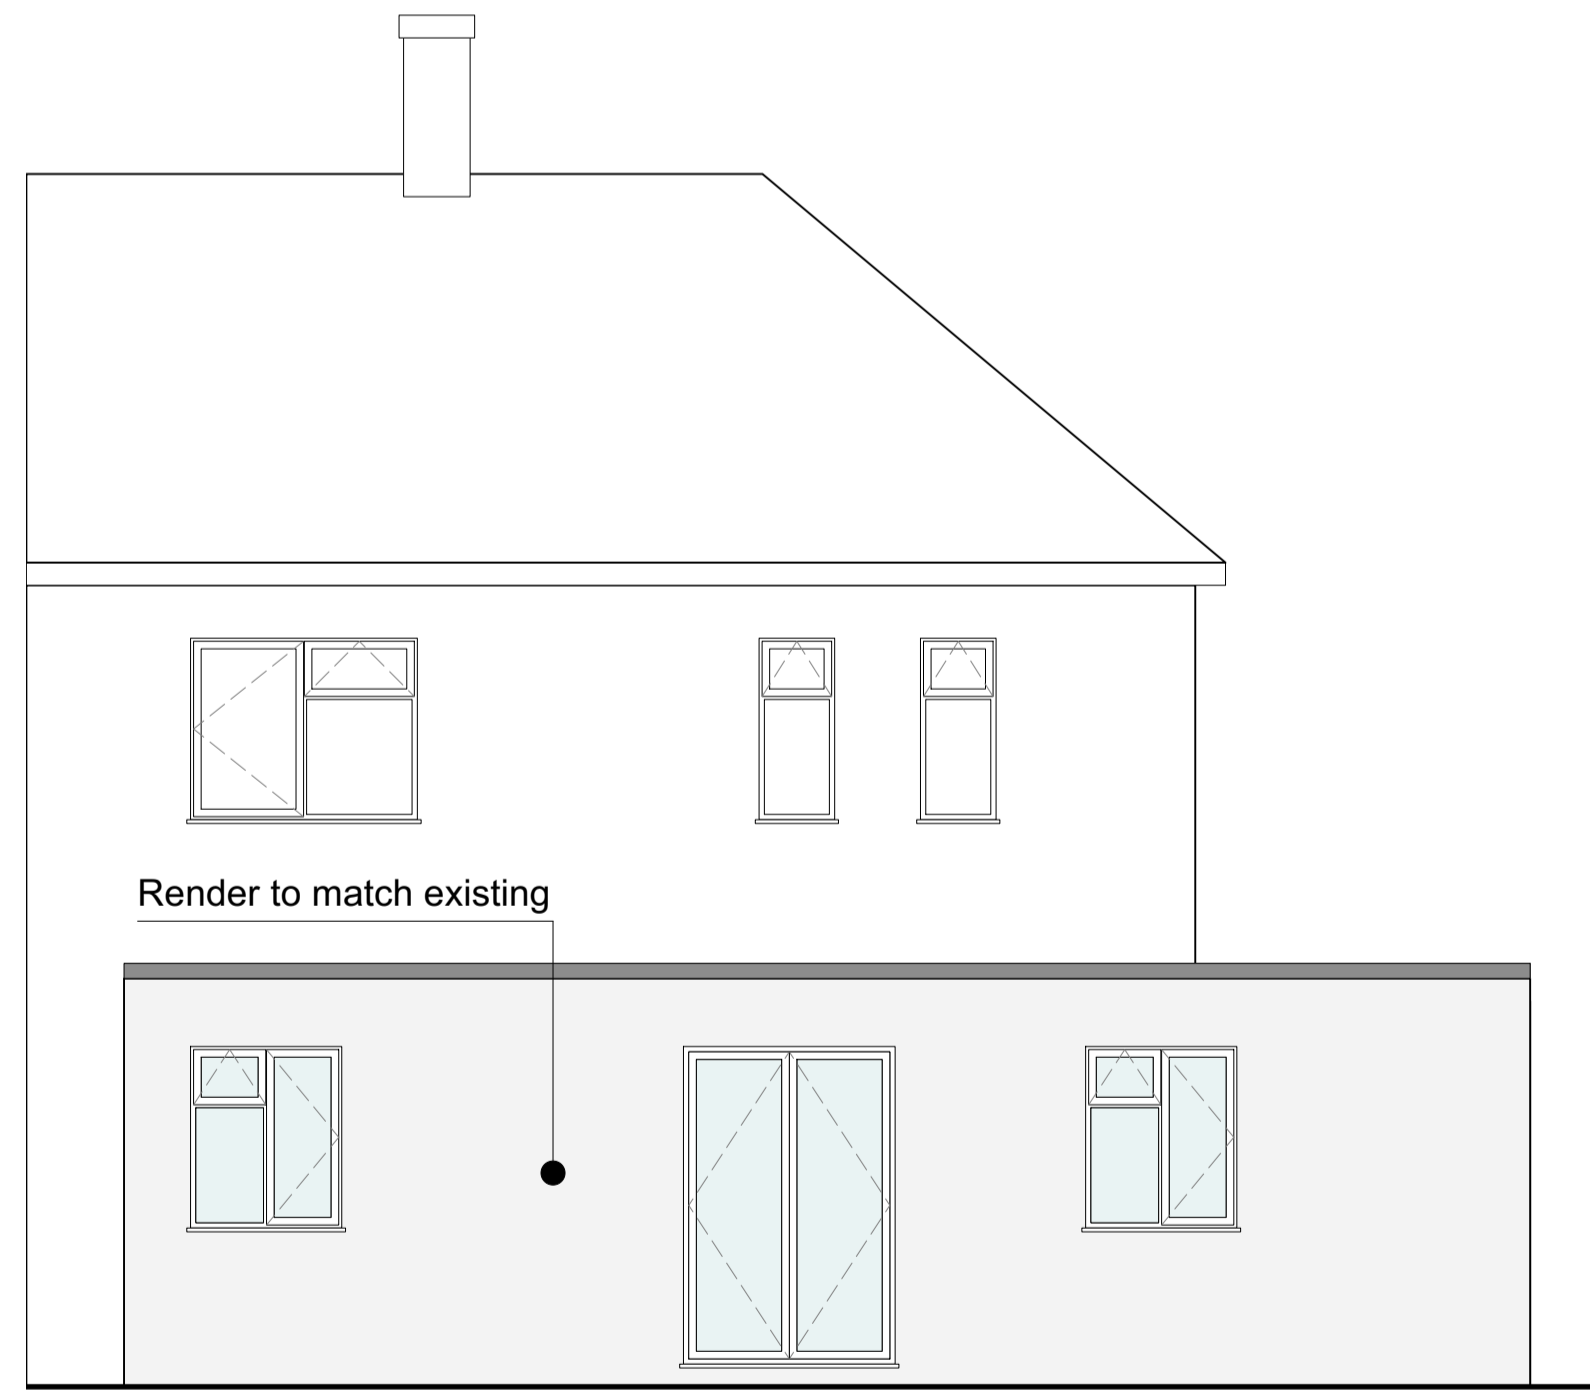

Proposed Rear Elevation

Key:

- Site Boundary
- Existing Wall
- Proposed Wall
- Demolition
- Proposed Openings
- 45 Degree Code Line
- Proposed Beams



First Issue 19.01.2024

Revision	Description	Date
/	First Issue	19.01.2024

Client: Andy Hart

Project: 11 Meadow Road, East Cowes, PO32 6HU

Drawing Title: Existing and Proposed Elevations

Project Number: 2004 Drawing Number: 200

First Issue Date: 19.01.2024 Revision: / Drawn By: IK Checked By: KAD

Drawing Status: Planning Scale: 1:50@A1