




168 Douglas Road, Surbiton, KT6 7SE

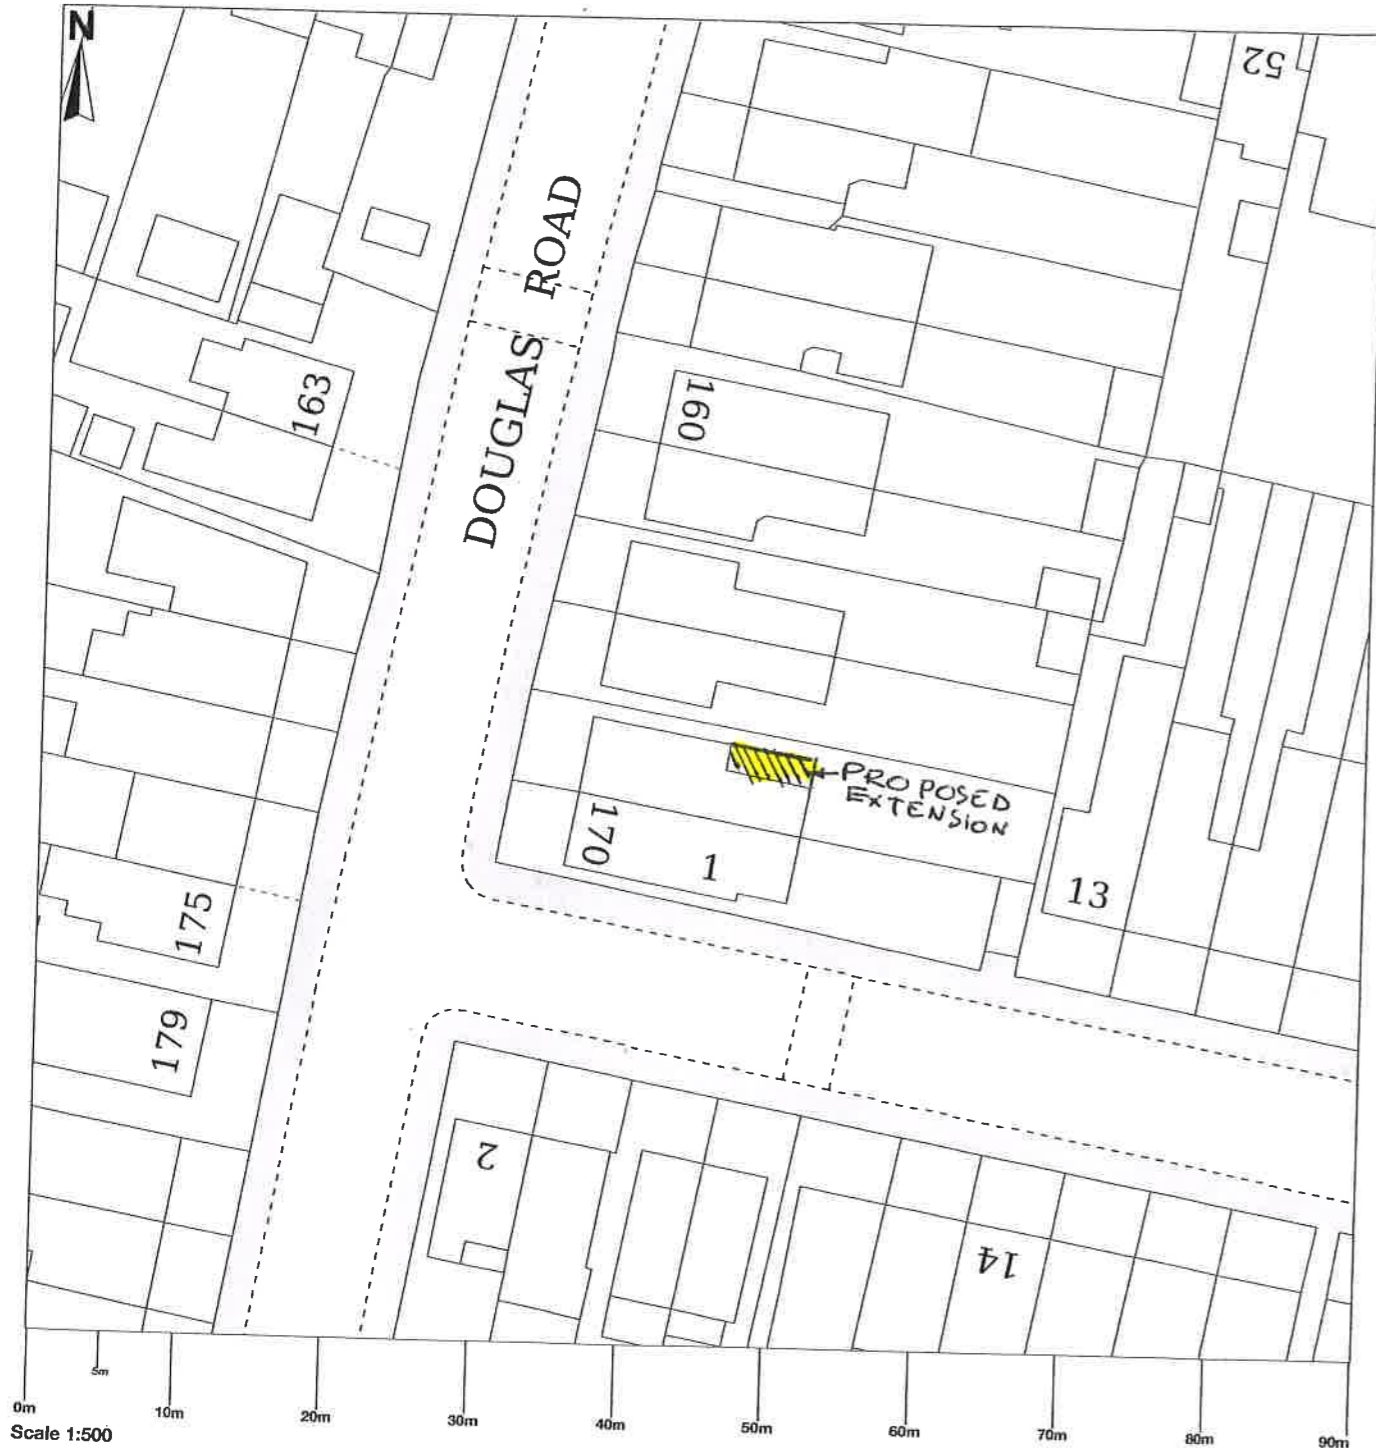

© Crown copyright and database rights 2024 OS 100054135. Map area bounded by: 518730,165810 518820,165900. Produced on 13 February 2024 from the OS National Geographic Database. Supplied by UKPlanningMaps.com. Unique plan reference: b90e/uk/1058508/1425951

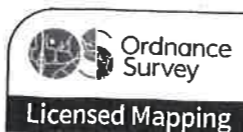


Site Plan 1:500

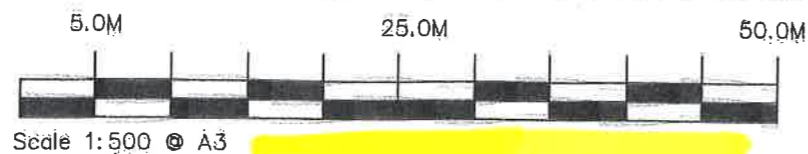

NOTES:

All dimensions and levels are to be verified on site, any discrepancies, omissions, to be reported to client before works commences. All works are to be carried out only after LA planning permission and on approval under the building regulations are obtained.
Take adequate care when excavating as service runs and drains are located in the area. Any such runs to be repositioned or protected. All to the satisfaction of the relevant service board and LA

168 Douglas Road, Surbiton, KT6 7SE

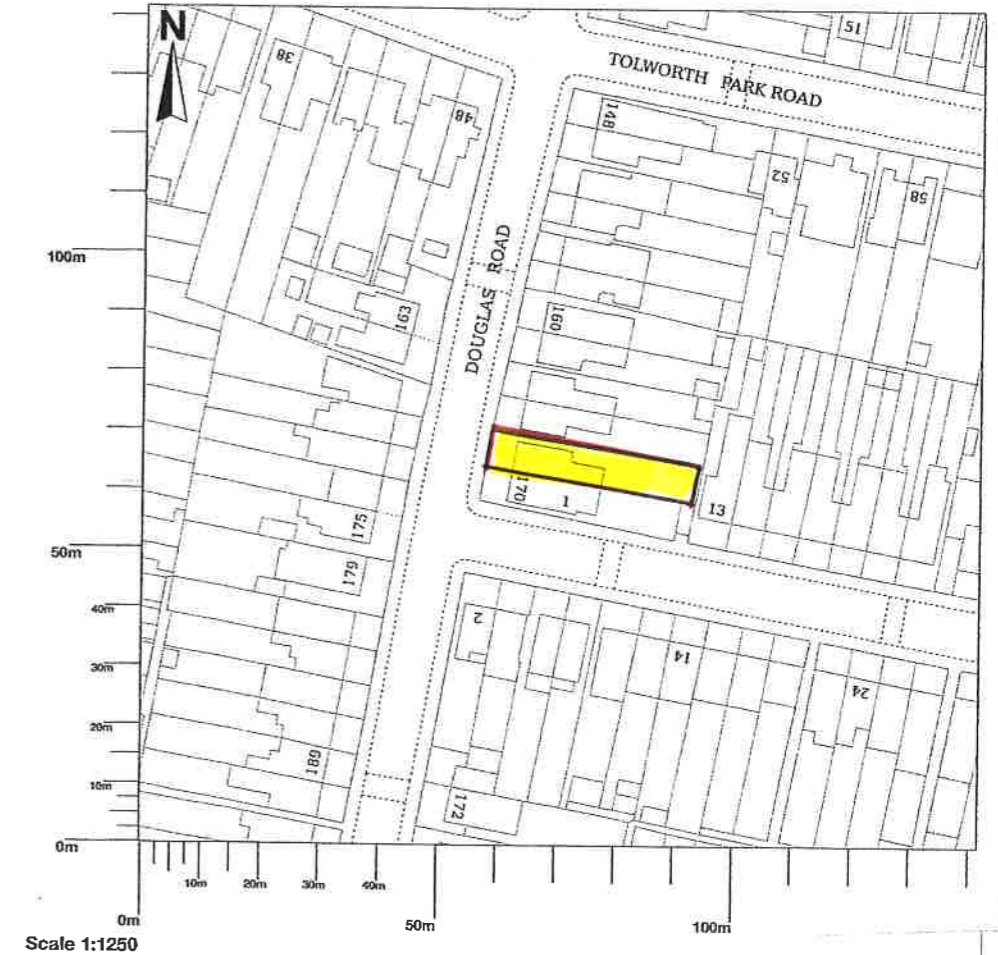


Location Plan 1:1250

PLANNING SUBMISSION DRAWING

Enlargement of rear extension

**168 Douglas Road, Surbiton
KT6 7SE**



Scale 1:1250 @ A3

Rev.	Description	Date
A	Scale bar & Location plan scale amended	27/02/2024

Scale As shown Date Feb.2024 Drg. No Dou/PL 01_03/A Sheet 3 of 3 Rev.